

I<sup>o</sup>C.L.  
Δ 22°17'  
T 1128.5  
L 2228.3

OLD MILITARY ROAD OF COL. JOE HOOKER

Old Fryer House


Barn

N 2° 48' E

NOTE - 158+40 P.O.S.T  
I SET 3 M.P. Fr. wh.  
6' Alder N 82° 11' 43.5"  
8' " S 62° 4' 2" 32.0  
3° 0' R  
Δ 16° 12'  
T 271.8  
L 540.0

60' R/W

Chas. Hedden et al.  
R. R. 9 - P. 185

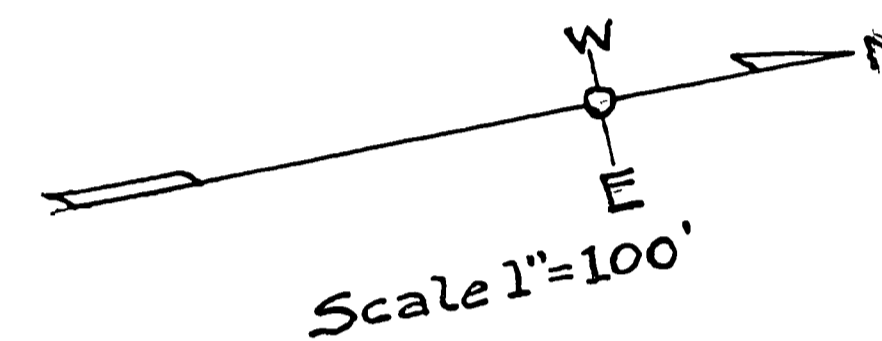

DOUGLAS COUNTY OREGON  
HOOKER ROAD NO. 67  
Sec. 17-9 T.22S. R.9W. W.M.  
P.C. Frear County Engineer August 1936  
Sheet 5

130 131 132 133 134 135 136 137 138 139 140 141 142 143 144 145 146 147 148 149 150 151 152 153 154 155 156 157 158 159 160 161 162

~ M.P. 5.69 - 6.35

T22-S. 17-9 AUG. 1936 SH 5 OF 6

05690635

62