


SCALE 1" = 100' Hor.
1" = 10' Vert.

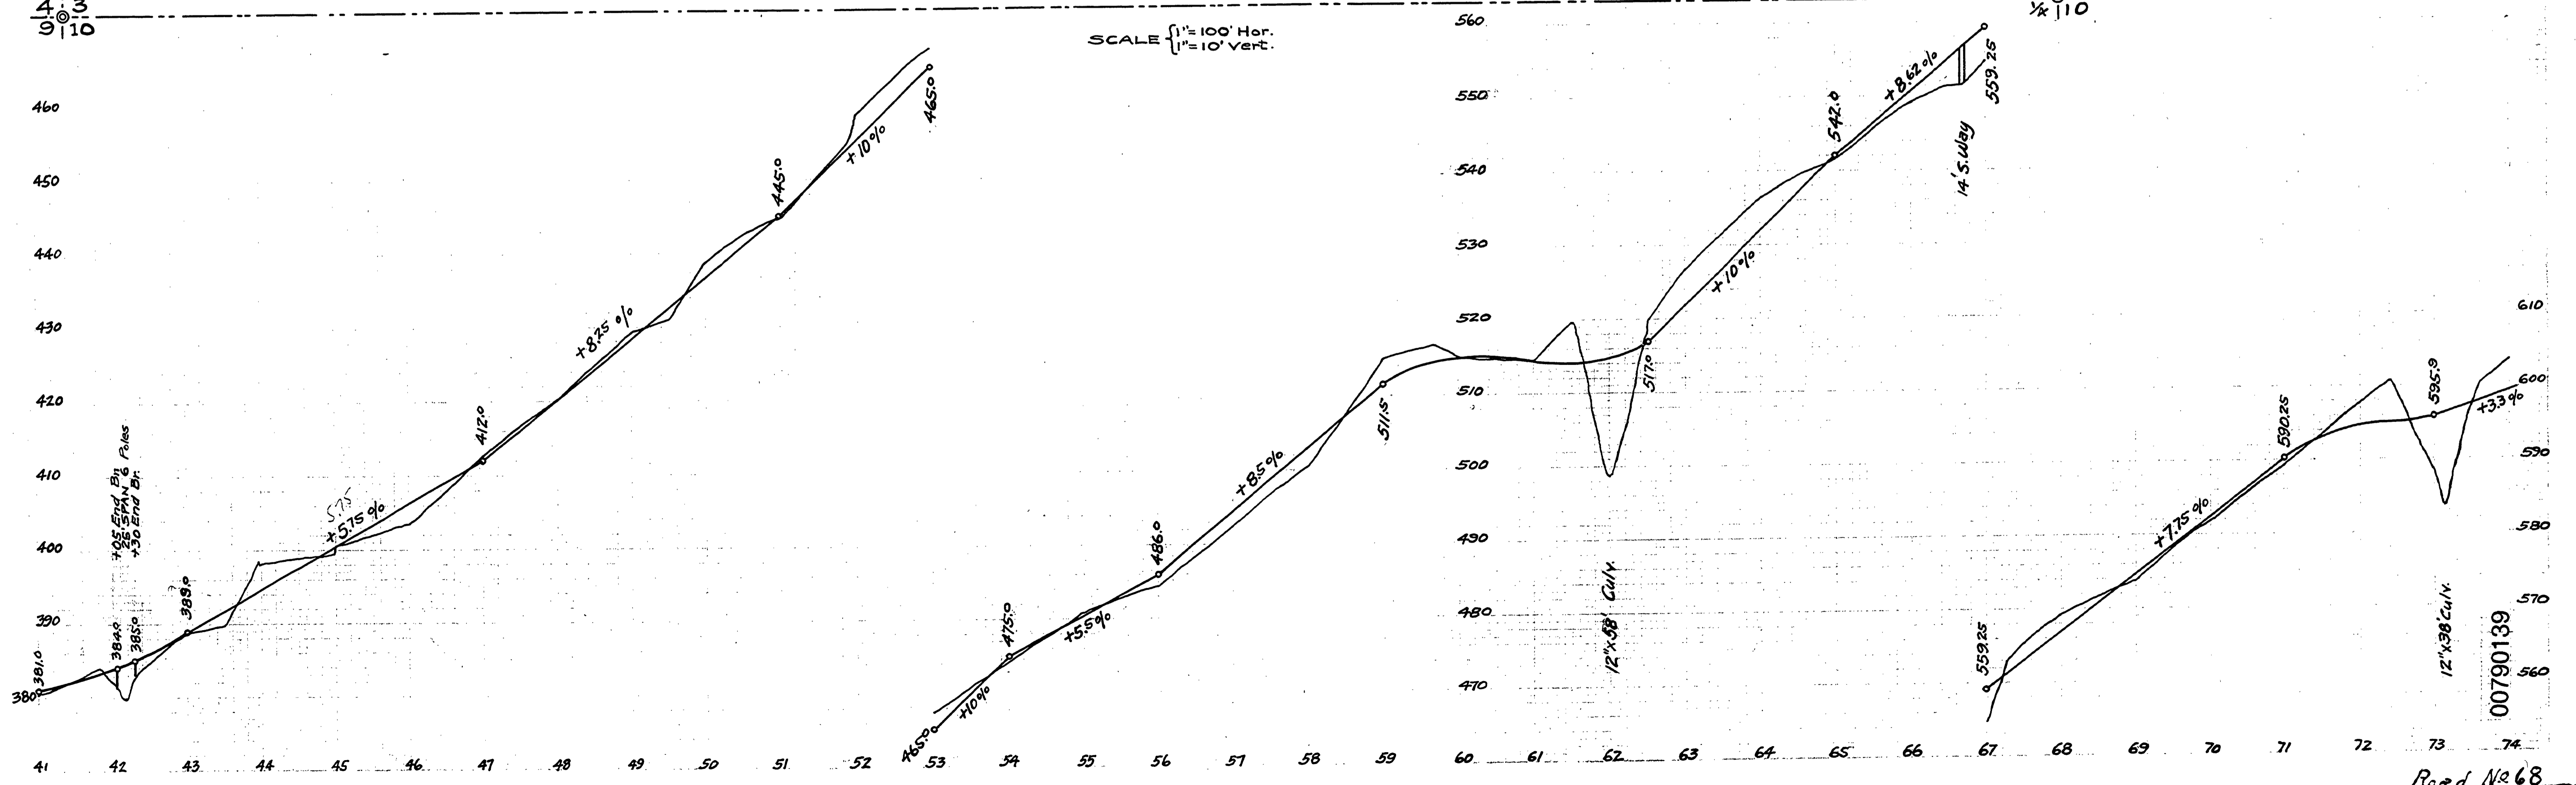

M.P. C. 79 - 1.39

T. 22-5 S. 3, #10 JUNE 1935 SAT 2 OF 3