


KREWSON ROAD 68  
T. 22-5  
SHEET 3

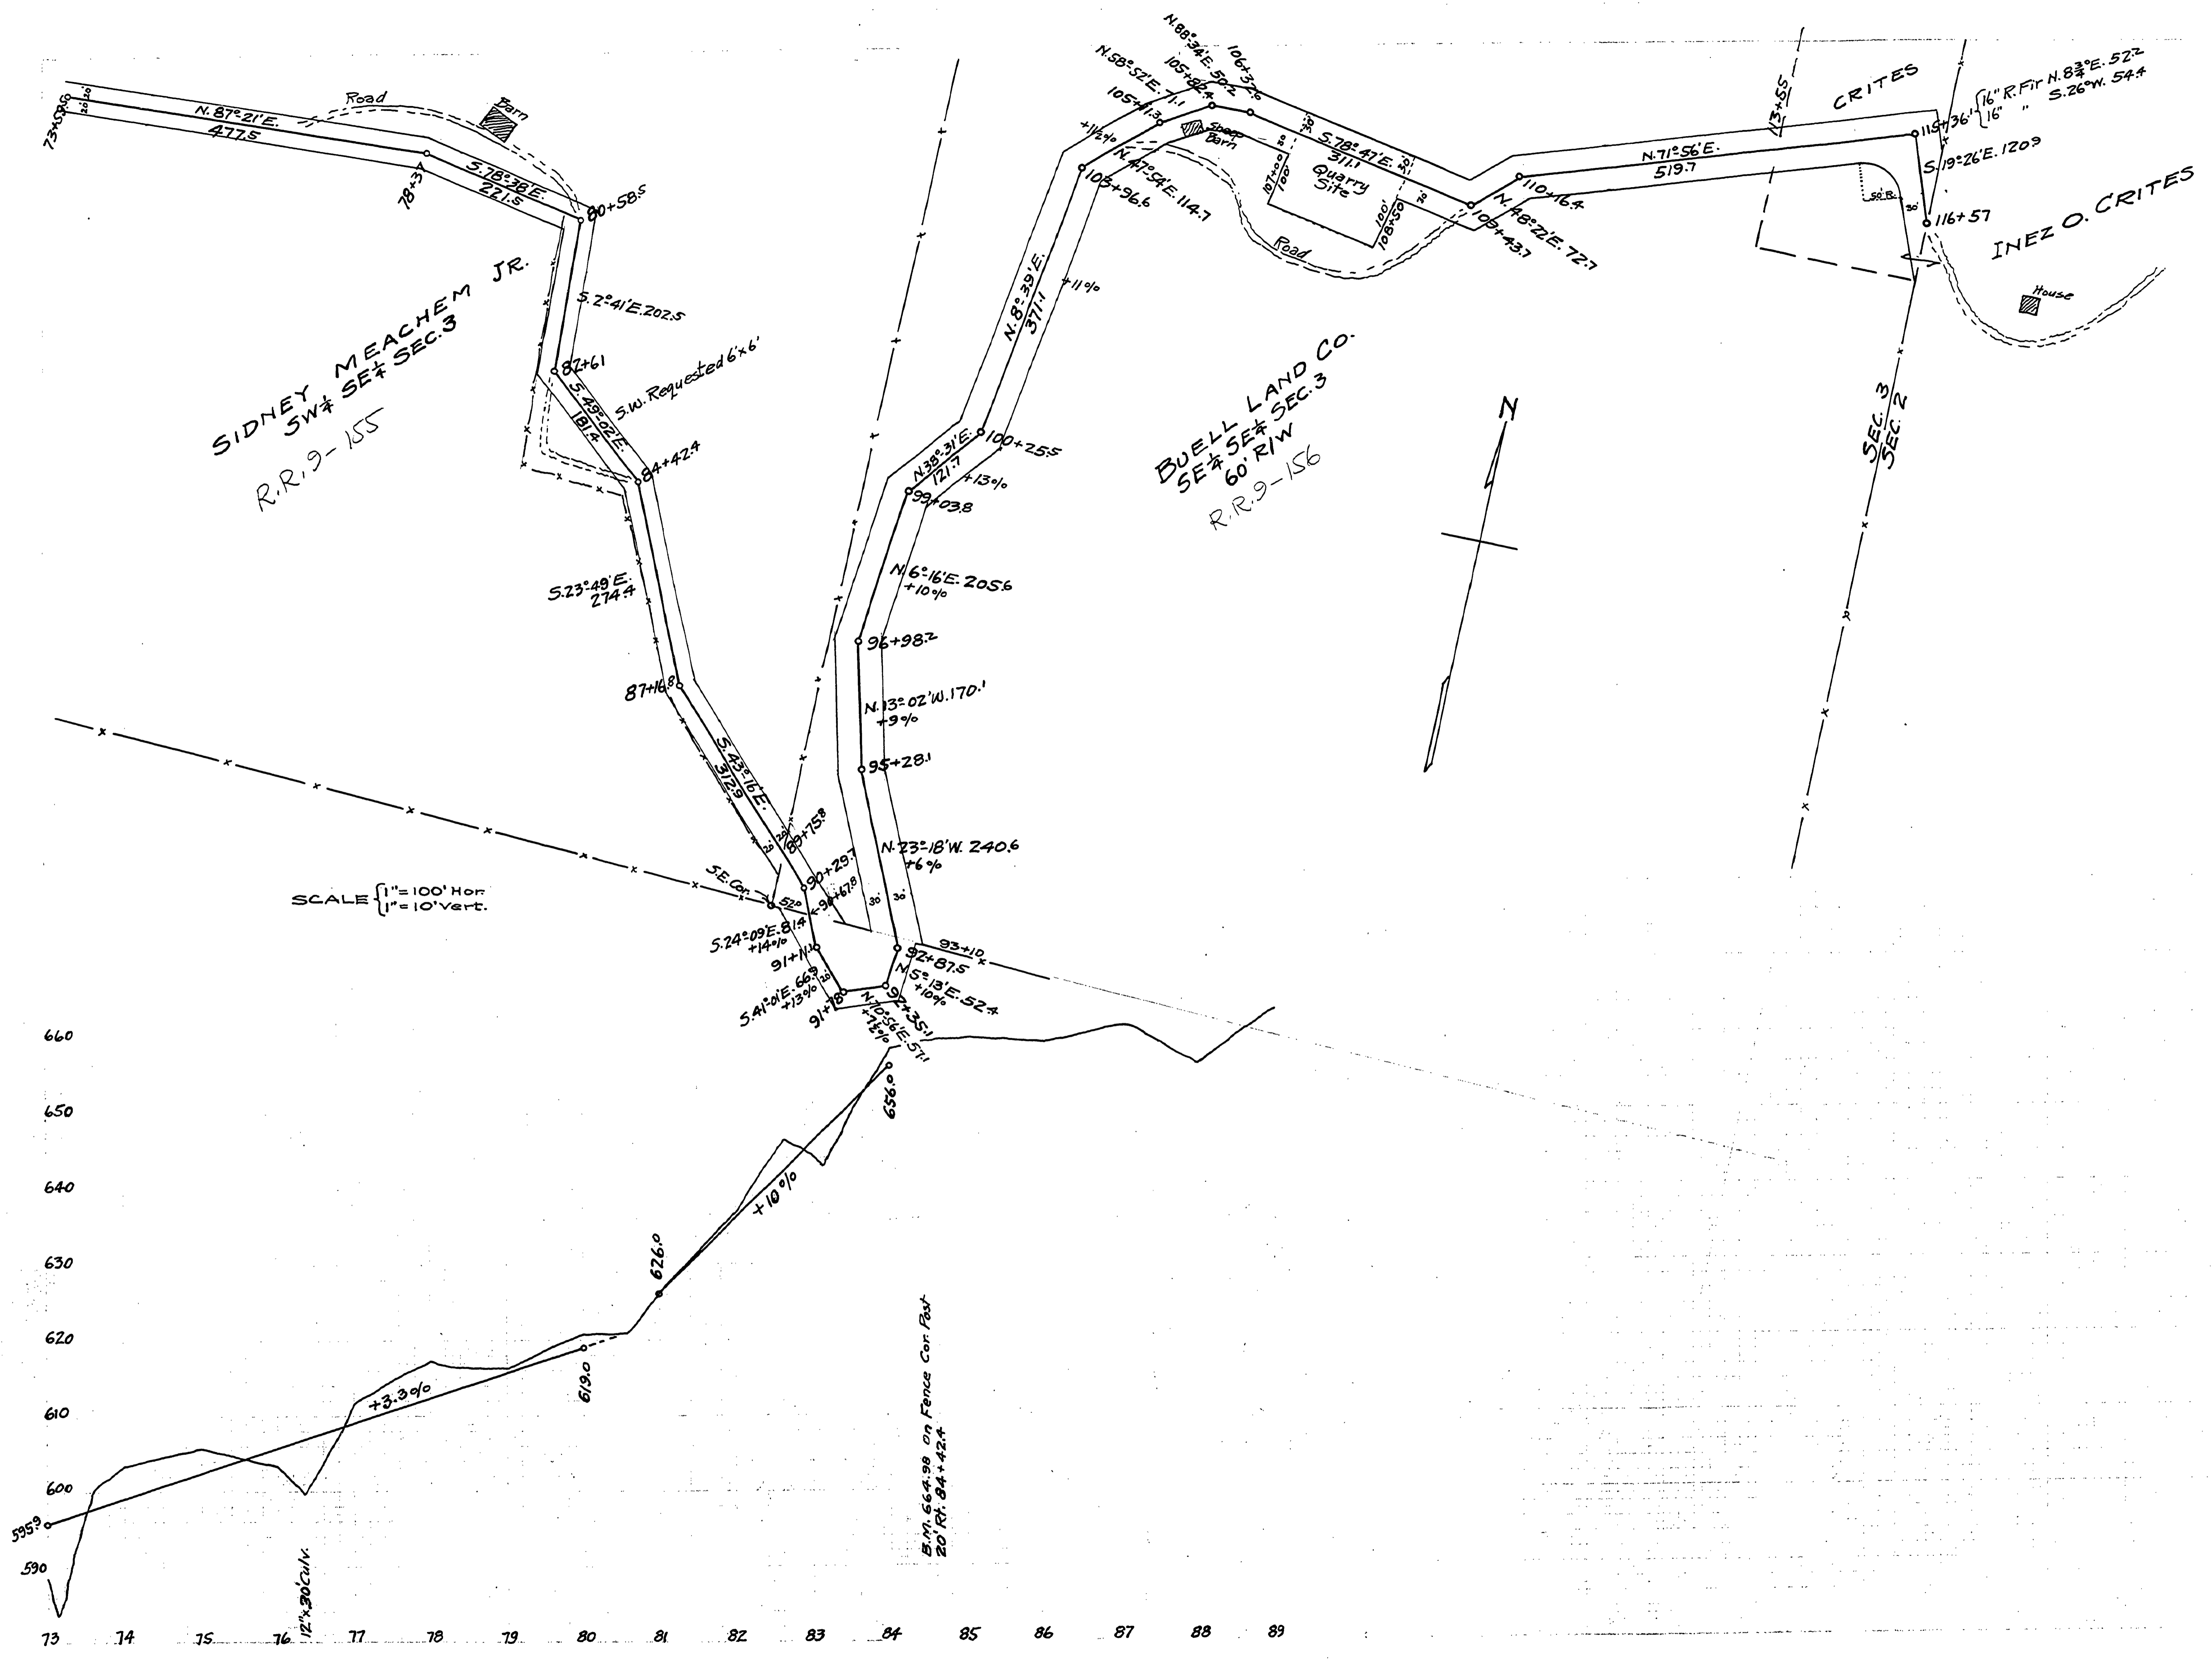

01390221

Road No 68

M.P. 1.39 - 2.21

T. 22-5 S. 3, 4 #10 JUNE 1935 SH# 3 OF 3

(26)