


69

Sheet 2 - Woodward Road

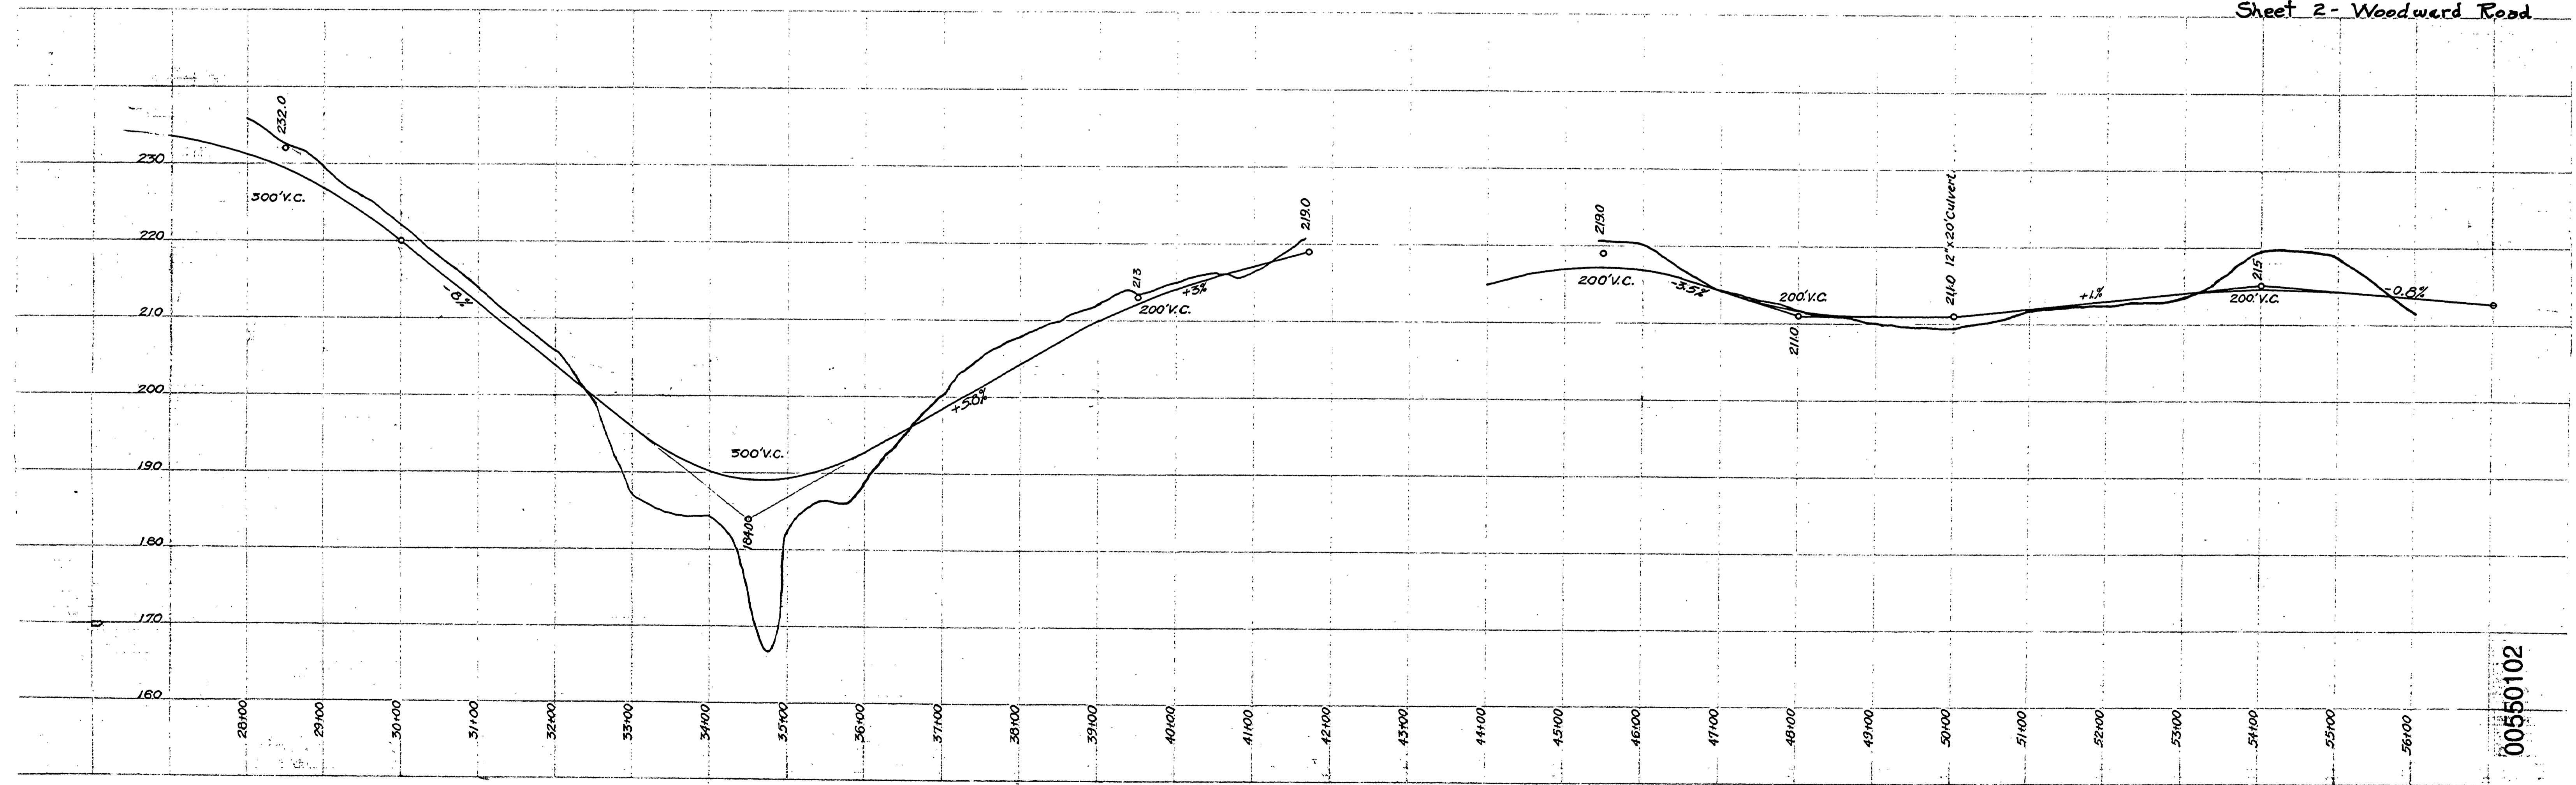

00550102

C-69

M.P. 0.55-1.02

T 23-4 S. 28 JAN 1927 SHT 20 F 3

