


Sheet 3- Woodward Road 69

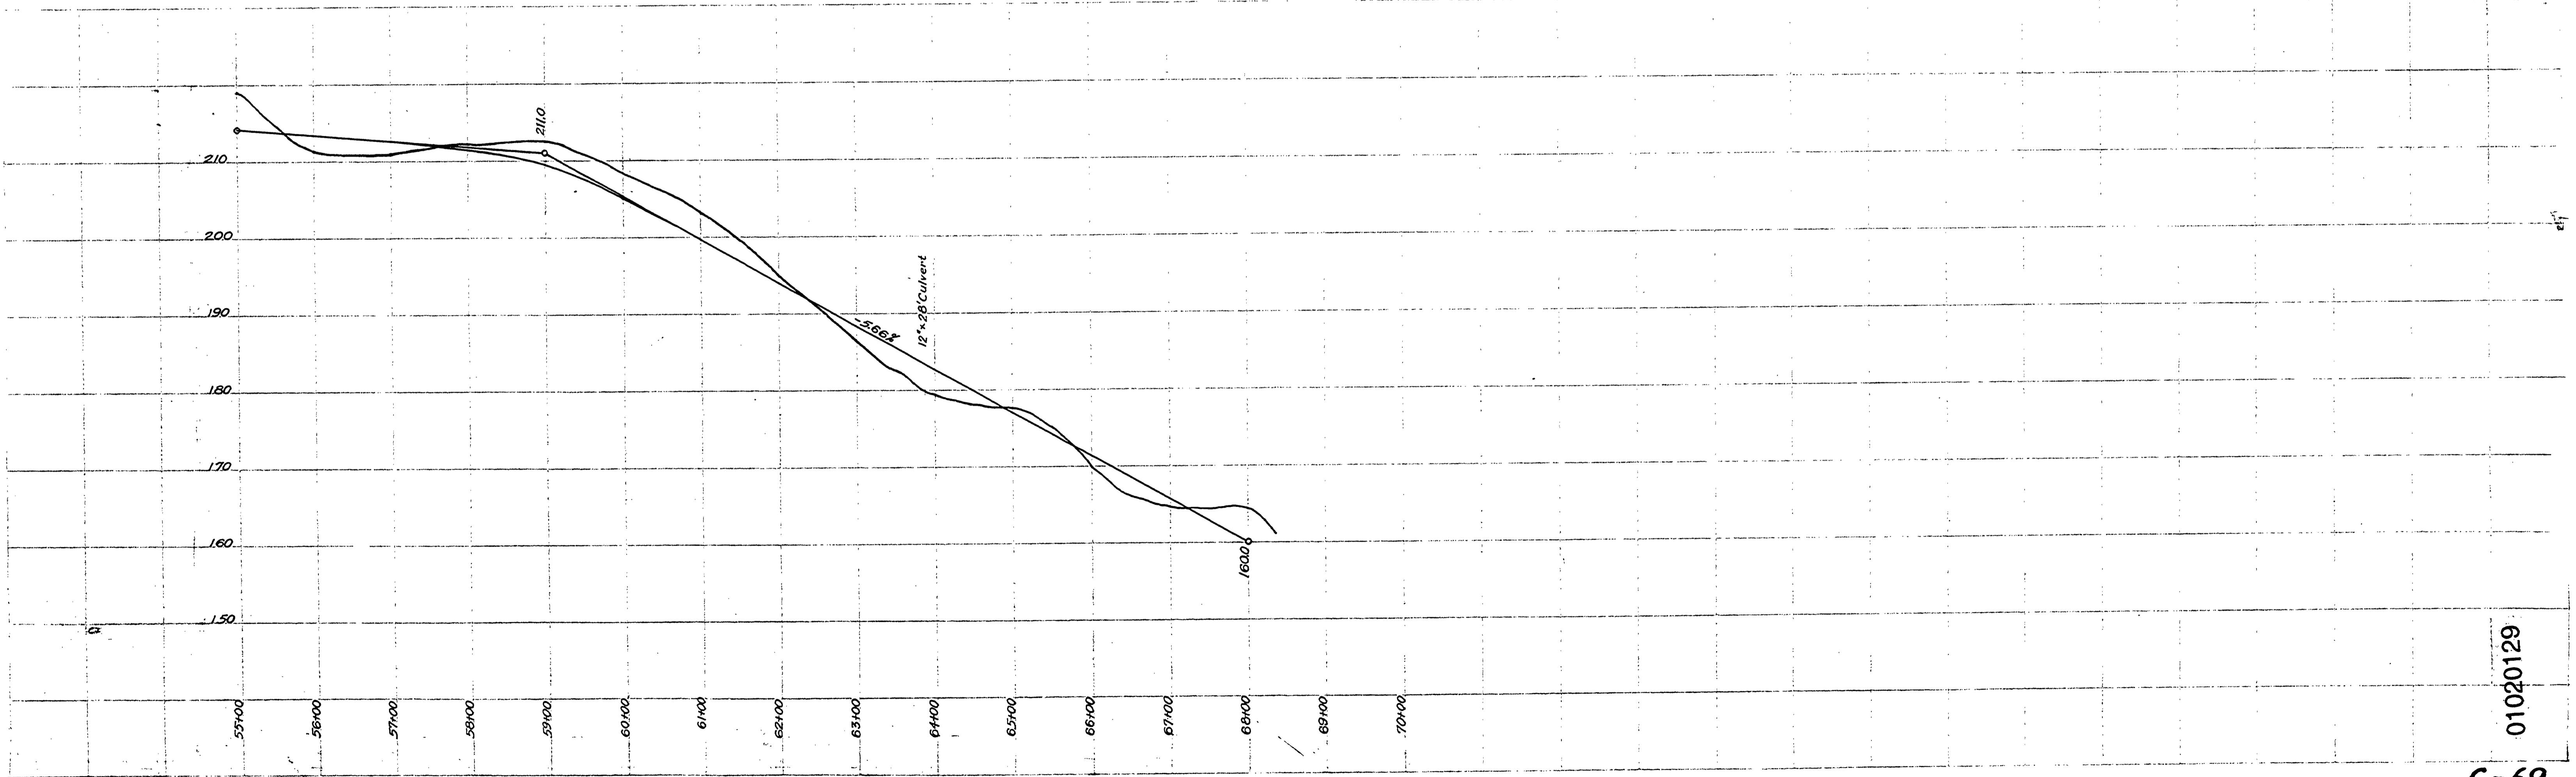

01020129

C-69

M.P. 1.02 - 1.29

T 23-4 S. 28 & 33 JAN 1927 SHF 30F3

69