


● Indicates 7/4" Iron Pins & 4x4 Posts.

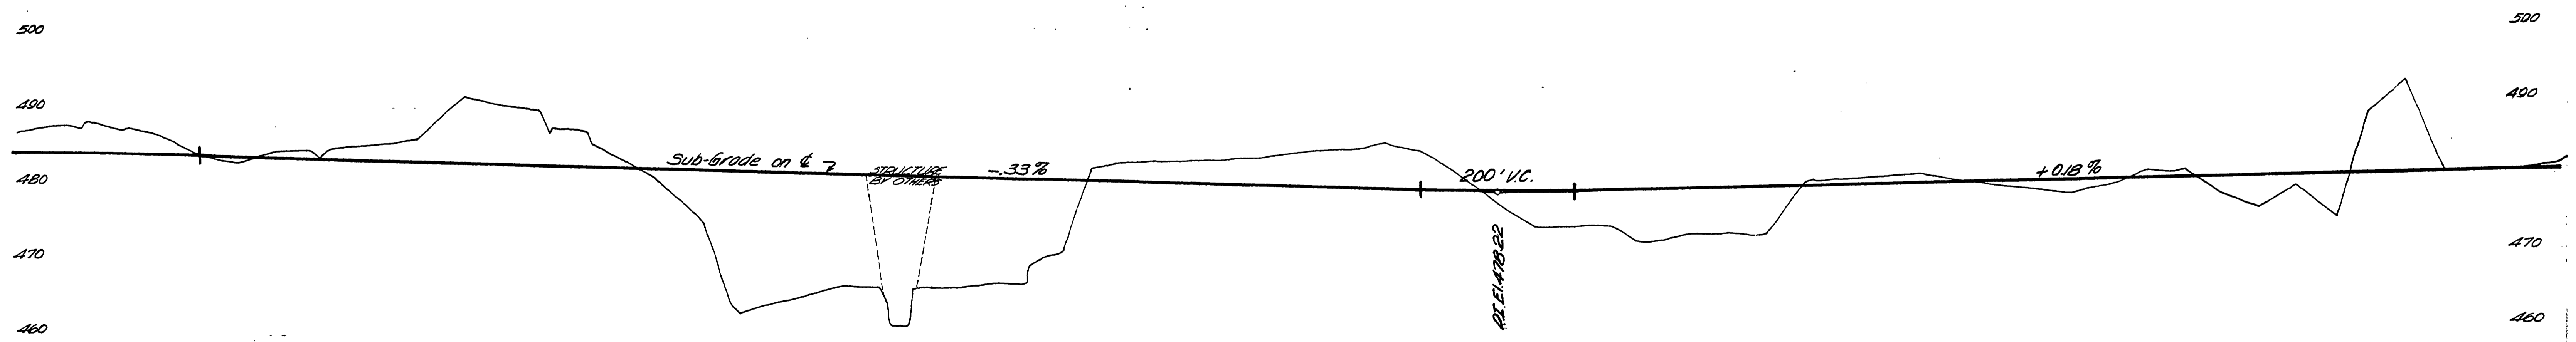

55+00
 Douglas County Road Dept.
 Skelley Road Co. Rd. No. 71
 Date 3-7-62 Sheet 3 of 3
 A.H. MAY County Engineer

Co. Rd. # 71 3/7/62
 sht. 3 of 3

M.P. 0.57 - 0.92

00570092

