
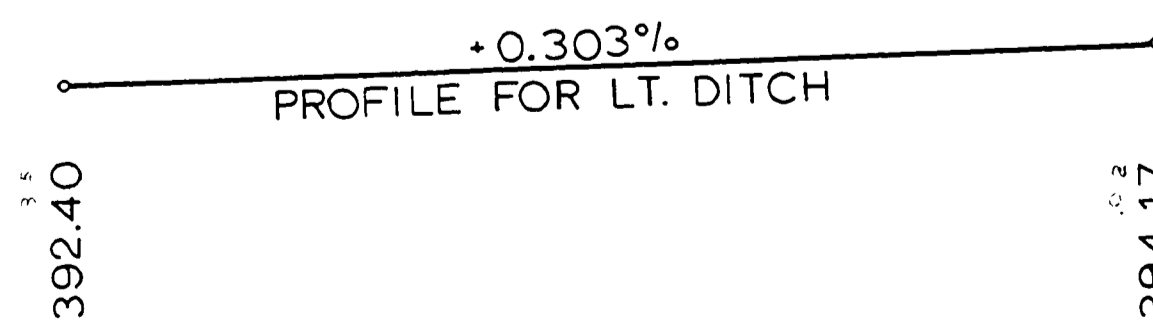
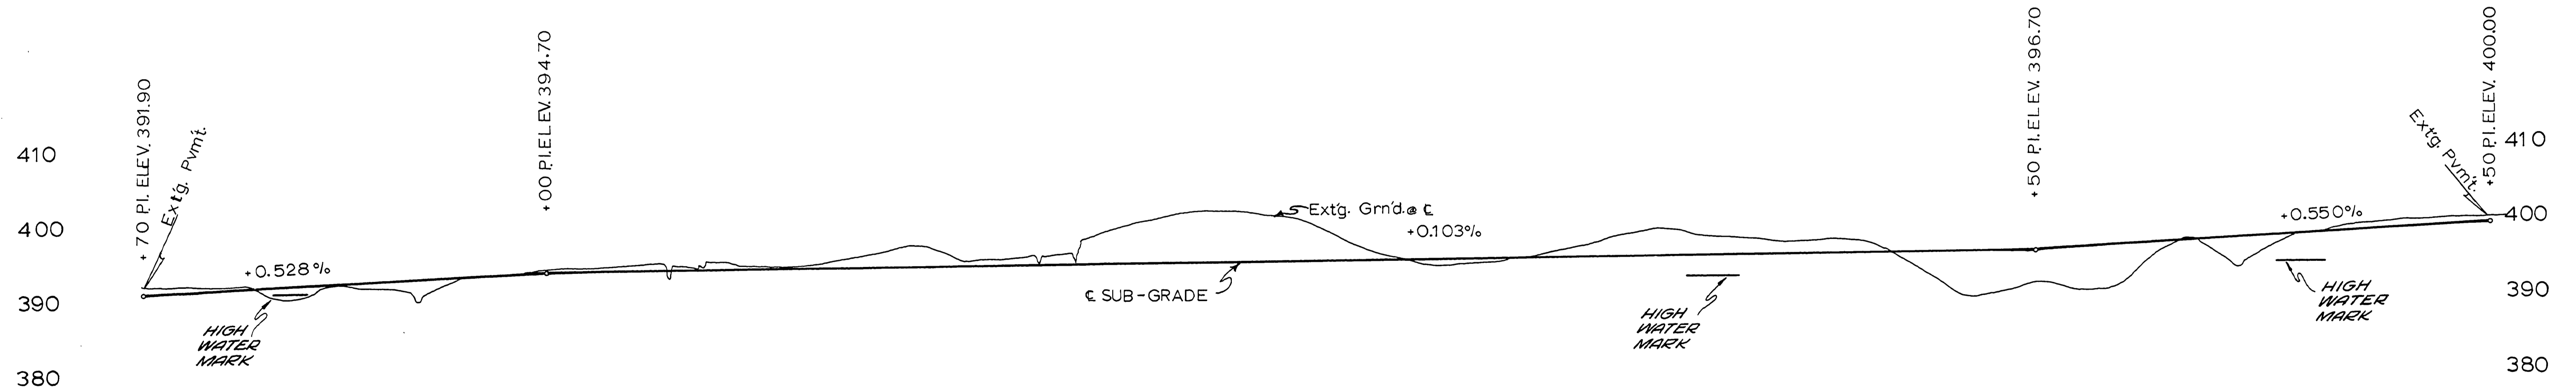


SEC 12 T25S R6W W.M.

RD 76

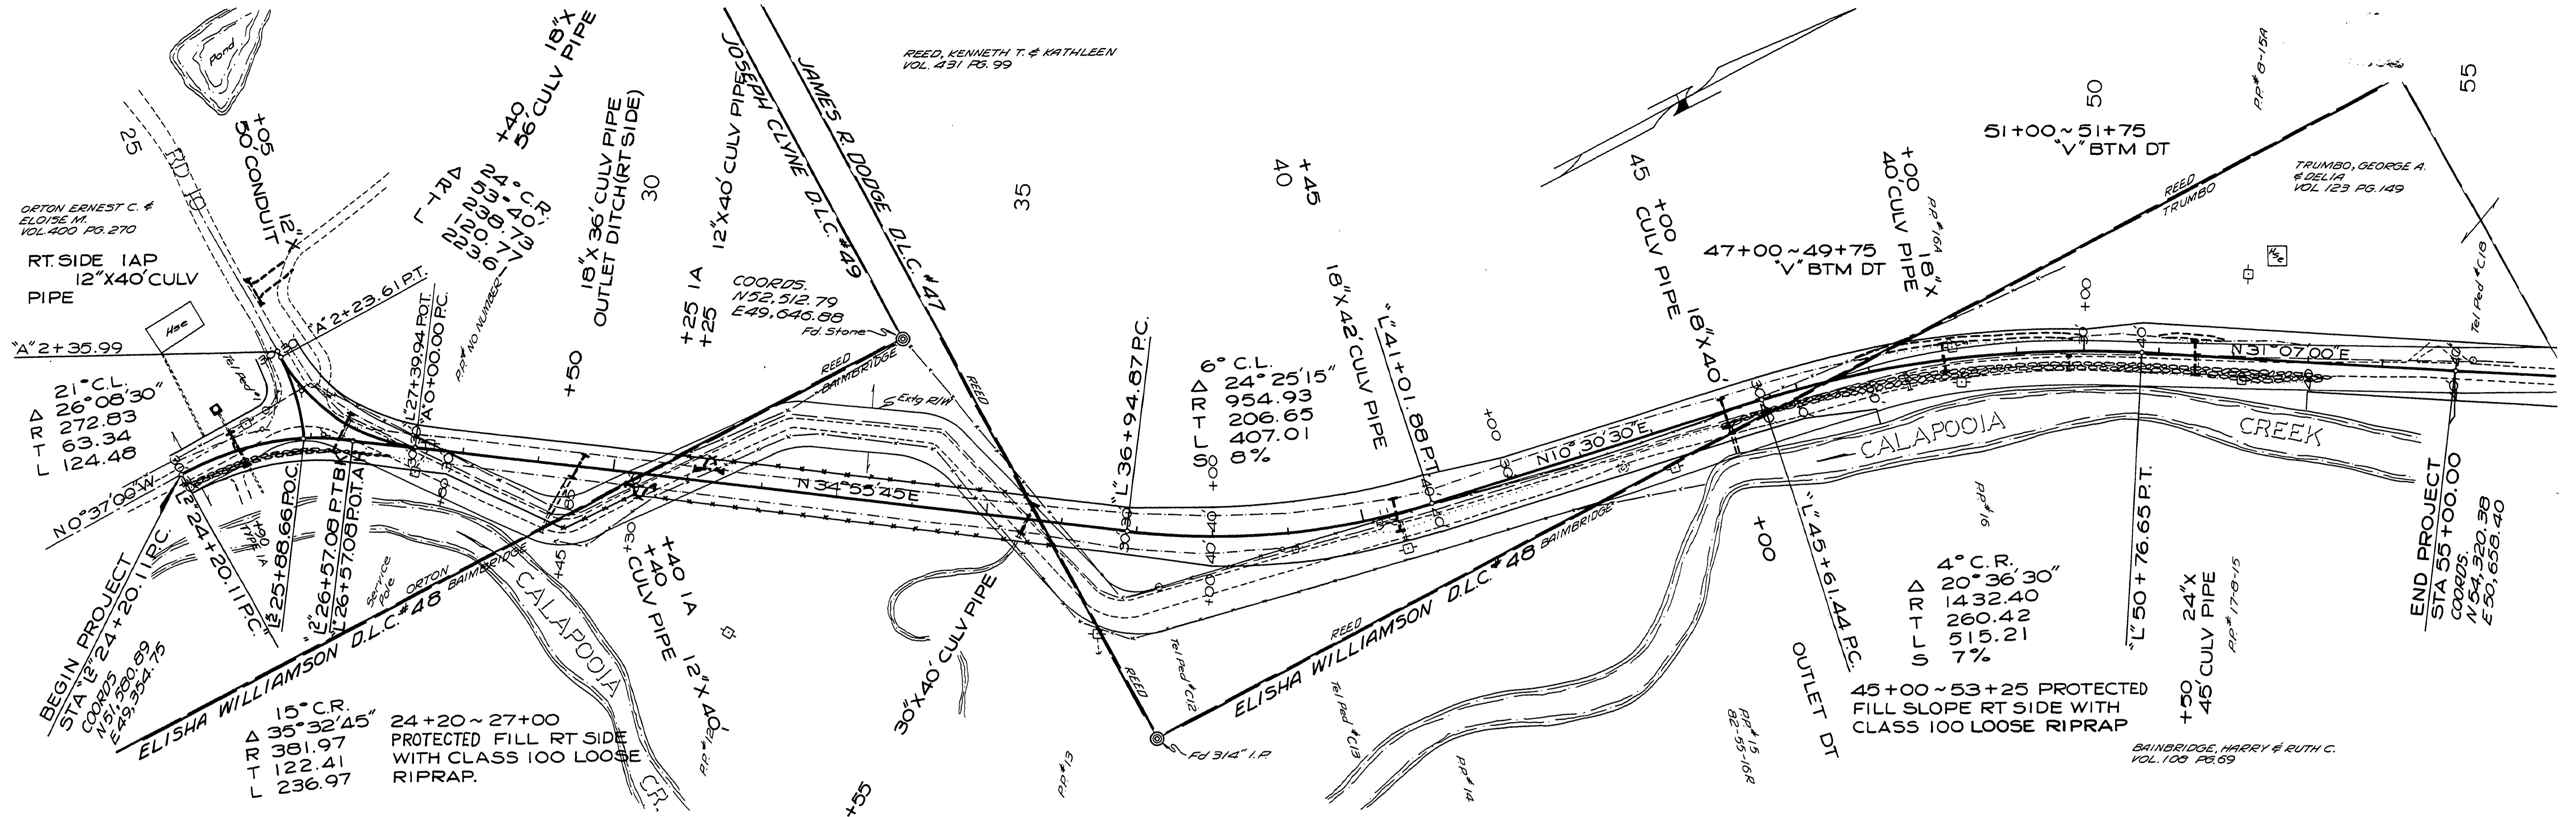

NOT REVISION
TO BE CONSTRUCTED

DOUGLAS COUNTY ROAD DEPT.
GREEN VALLEY HWY # 76
1972 SHT
GEORGE E. GRUBB COUNTY ENGR

00000058

25-

30-

35-

40-

45-

50-

M.P. 0.00 - 0.58

Coll # 76 1972

22