


CHANGE IN STEPHENS  
 ROAD No. 77  
 IN  
 SEC. 11 & 14 T25S, R6W.  
 SCALE 1" = 30'      OCT 1952

FILED  
 RECEIVED  
 OCT 17 1952  
 COUNTY SURVEYOR  
 CLATSOP COUNTY, OREG.

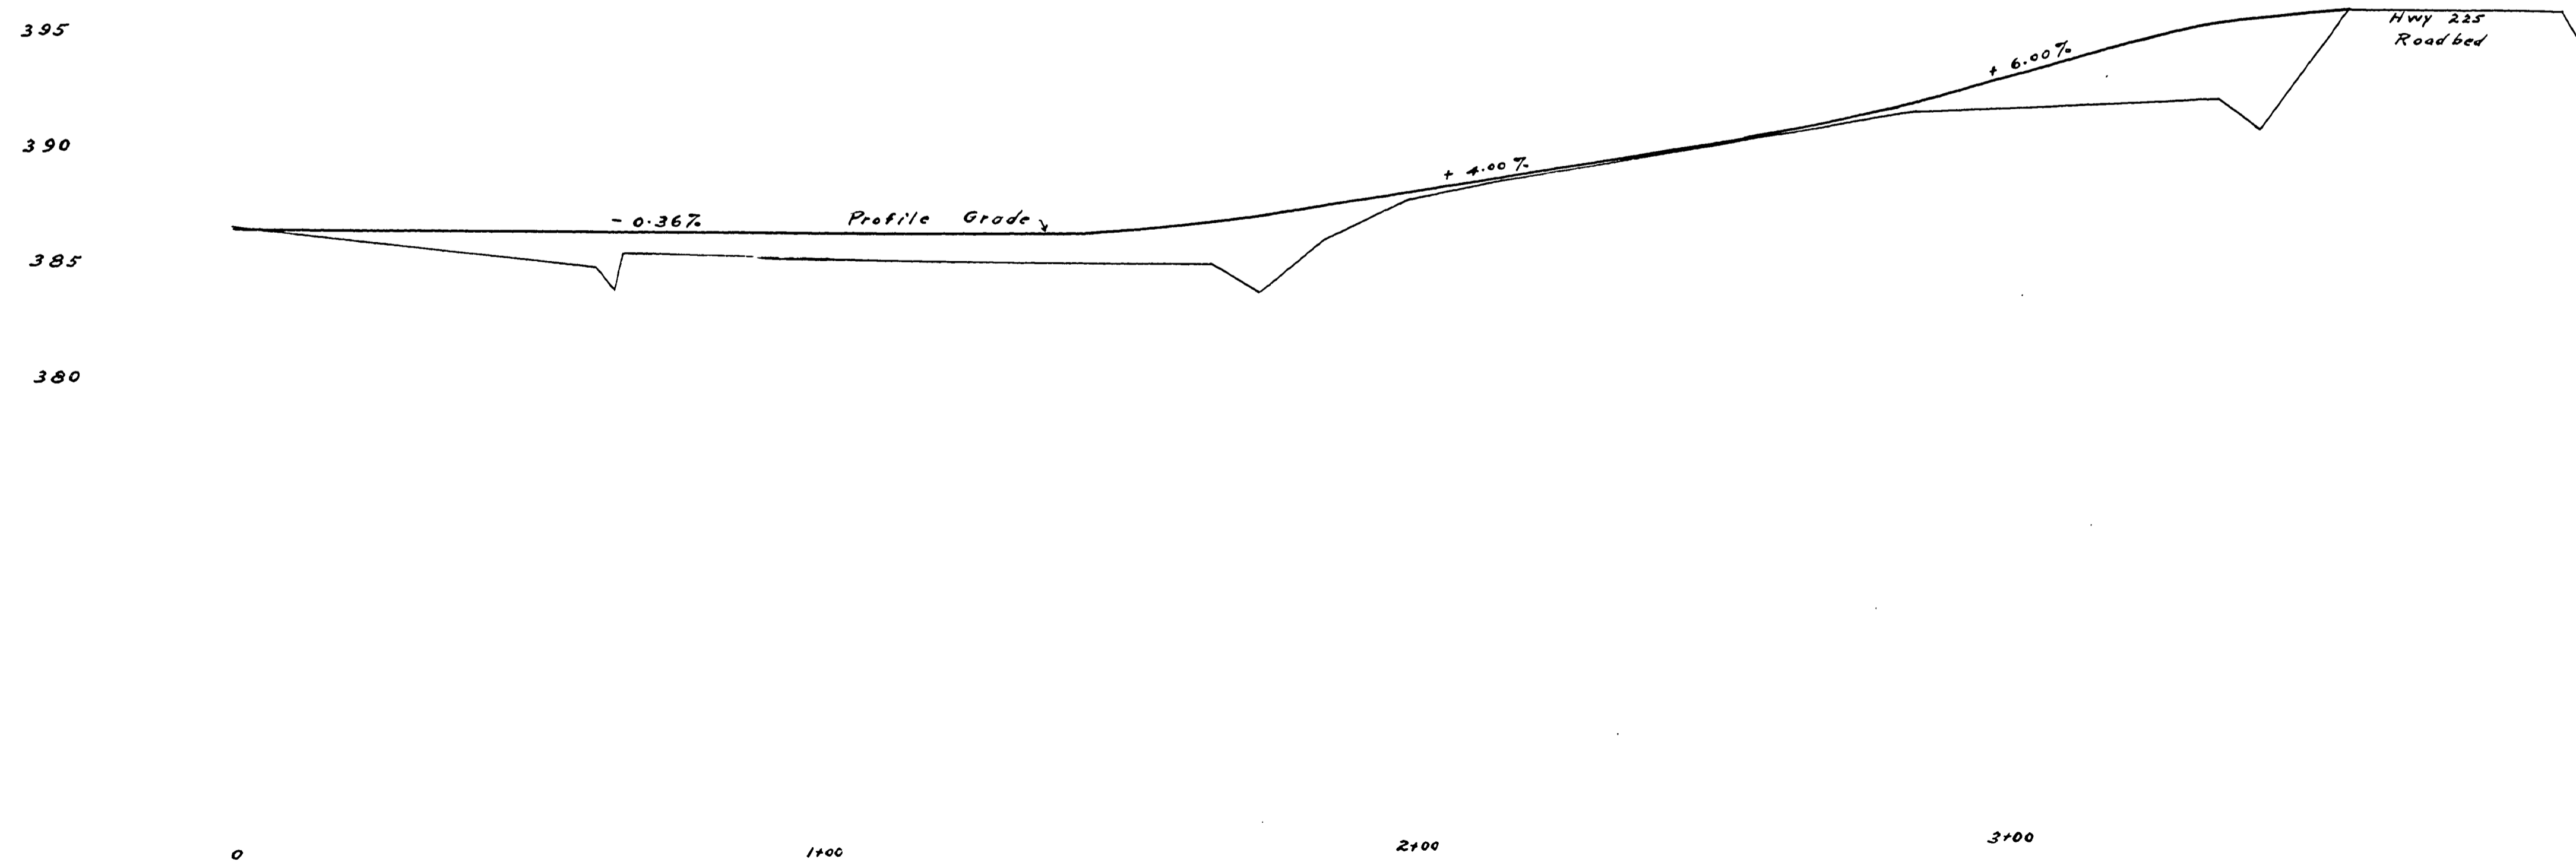

M.P. 0.00 - 0.00

Oct 1952  
 ROAD NO. 77

00000006

(25)