


**MAP AND PROFILE**  
**DOUGLAS COUNTY ROAD**  
**ROAD DIST. NO. 2 AND 48**  
 PETITIONED FOR BY  
 ASHER AGEE - LL. SINGLETON ET AL  
 LOCATED IN SECS 28-29-33 AND 34  
**T 26 S R 4 W WM.**  
 SURVEYOR J.W. COLE  
 VIEWERS R.L. STEARNS  
 A.L. AIKINS  
 SCALE - HORIZONTAL 1" = 200'  
 VERTICAL 1" = 20'  
 OFFICE OF COUNTY SURVEYOR  
 MARCH 23, 1923.

*Jessie W. Cole*  
 COUNTY SURVEYOR

SHEET NO. 1

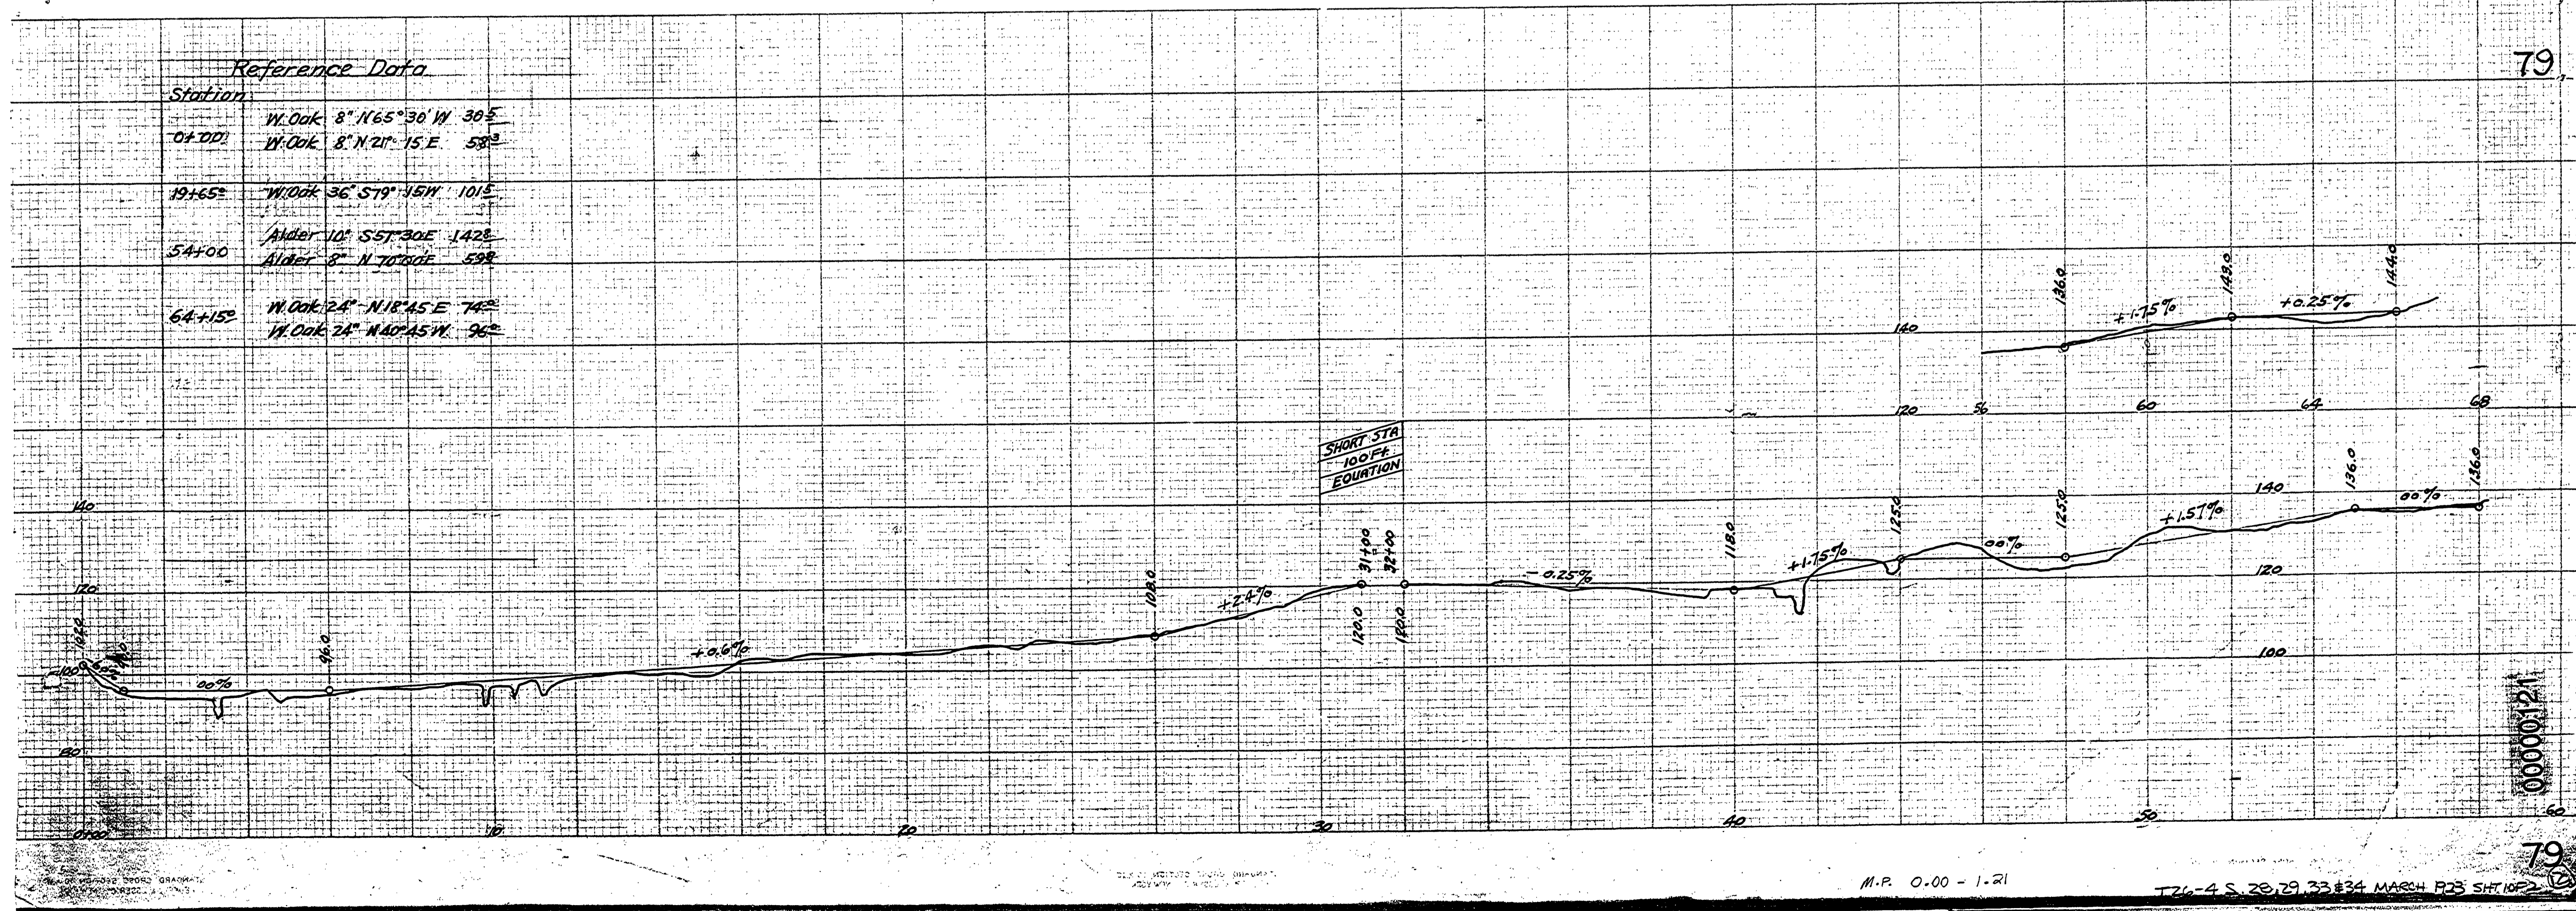

Reference Data

Station	Reference Data
0+00	W. Oak 8° N 65° 30' W 30.5 N. Oak 8° N 21° 15' E 58.3
19+65	W. Oak 36° S 79° 45' W 101.5 Alder 10° S 57° 30' E 142.8
54+00	Alder 8° N 70° 00' E 59.8
64+15	W. Oak 24° N 18° 45' E 74.2 N. Oak 24° N 40° 45' W 96.2

M.P. 0.00 - 1.21

T26-4 S. 28, 29, 33 & 34 MARCH 23 1923 SHEET 1 OF 2