
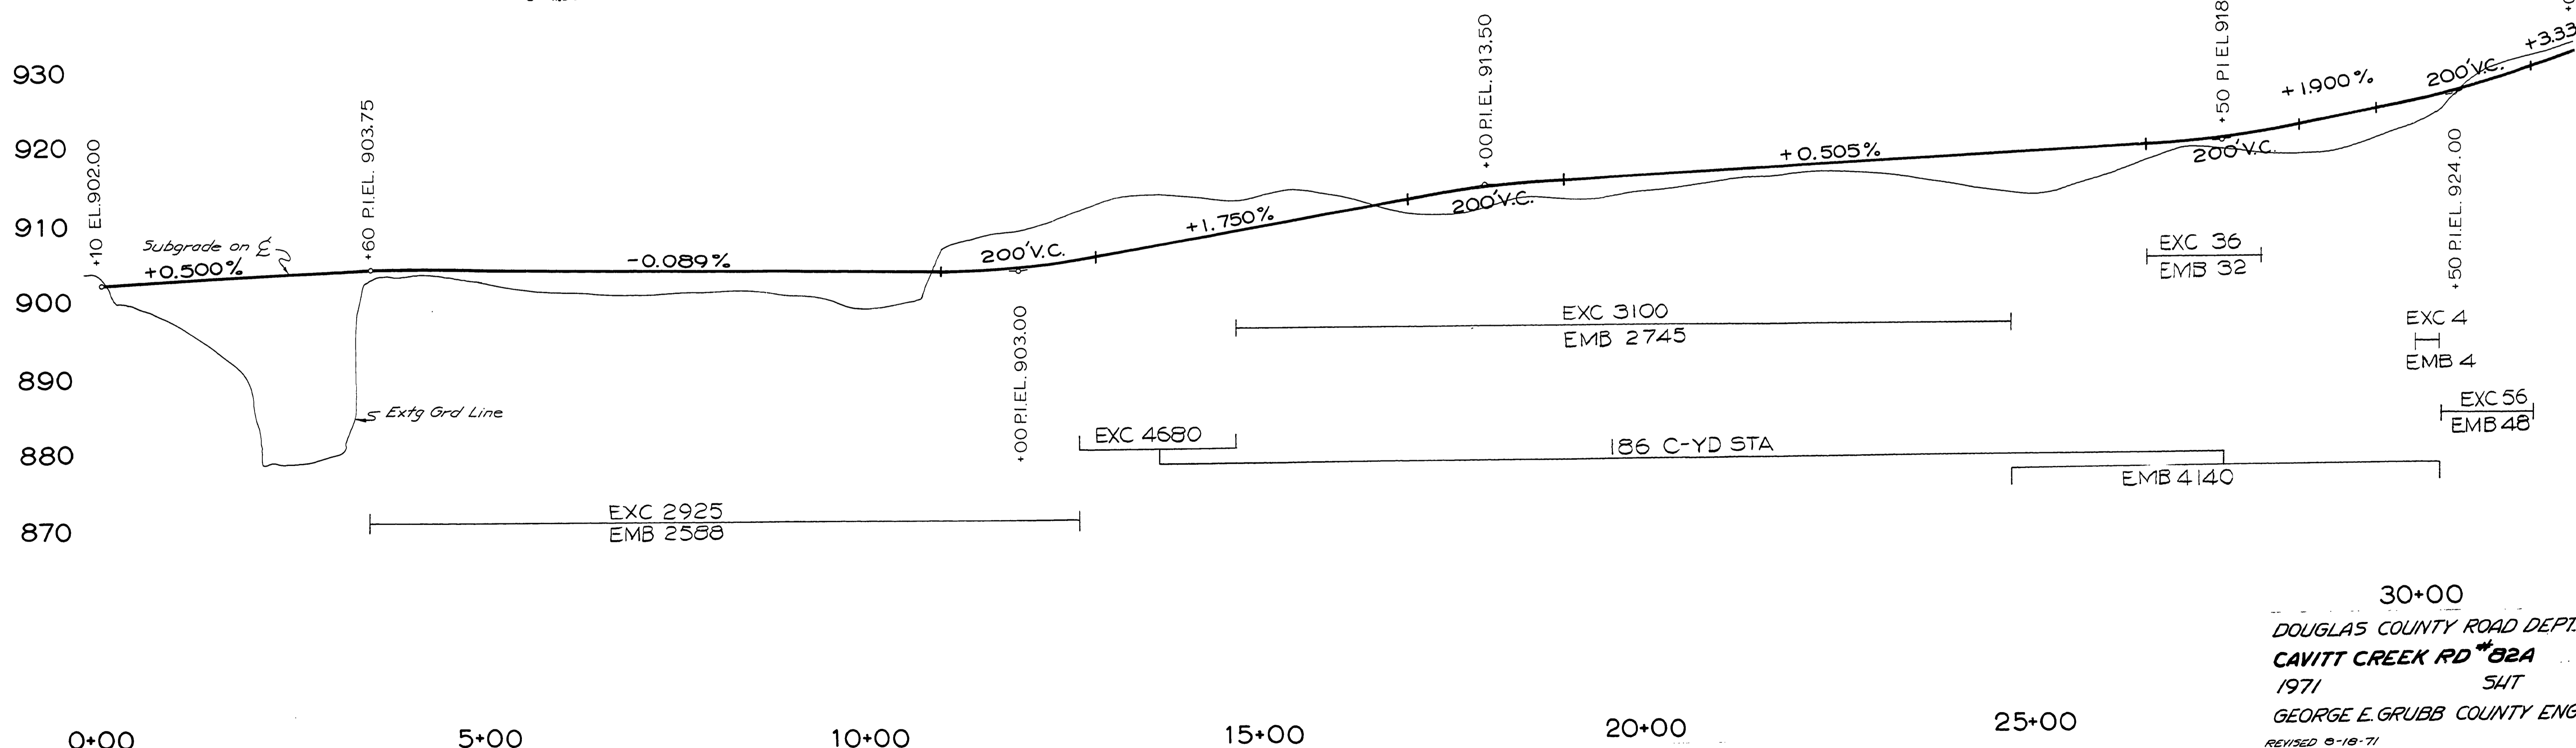


SEC 11 T27S R3W W.M.

LOT 9

RD 82A

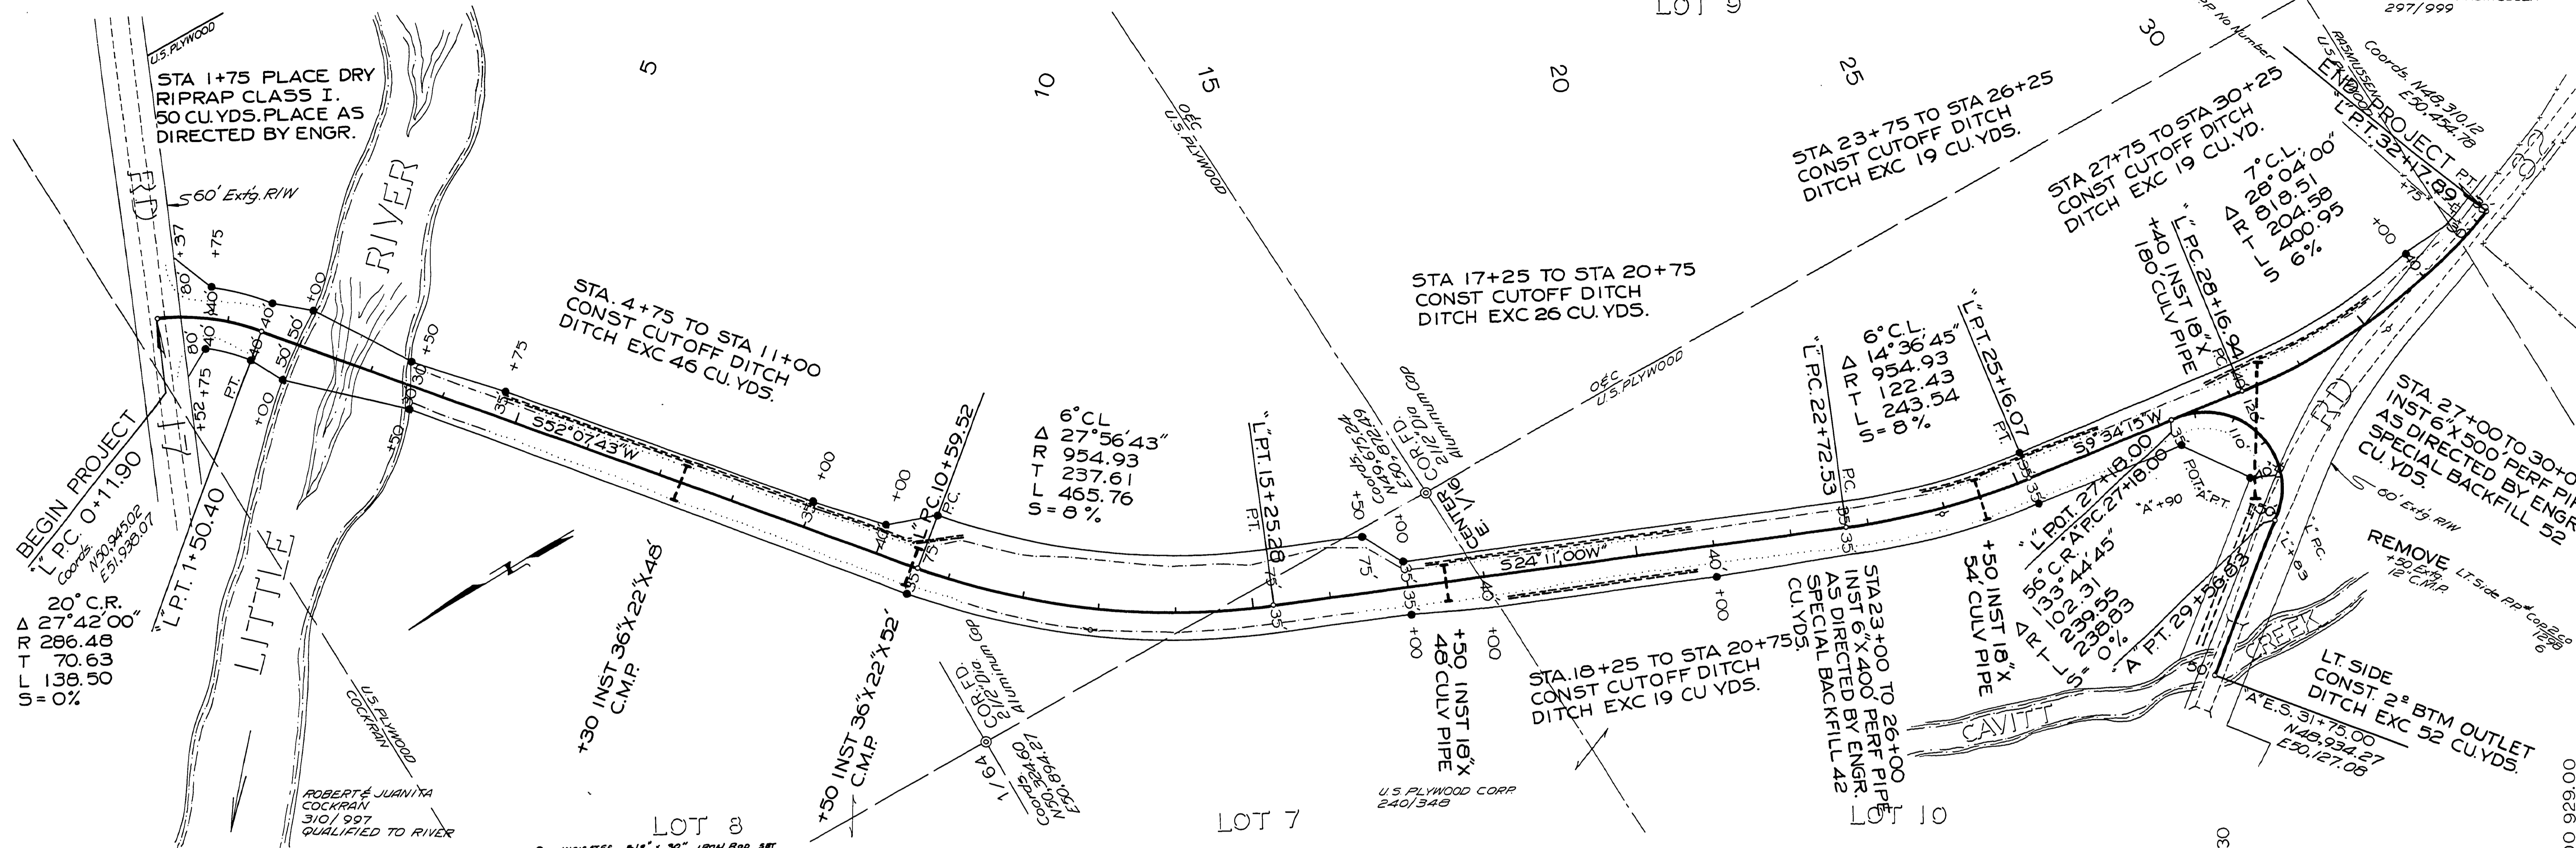

0+00 5+00 10+00 15+00 20+00 25+00 30+00

DOUGLAS COUNTY ROAD DEPT.
CAVITT CREEK RD #82A
 1971 SHT
 GEORGE E. GRUBB COUNTY ENG.
 REVISED 8-18-71
 G.R.D. #82A

00000056

