


DOUGLAS COUNTY, OREGON ©
 ROAD NO. 83
 TWP. 27,28S. Date 1954
 RNG. 4 W. Sheet No. 3
 SEC. 31, 6 of 6 Sheets
 Scale Map: 1" = 100'

WALLY M. HECTOR COUNTY ENG.

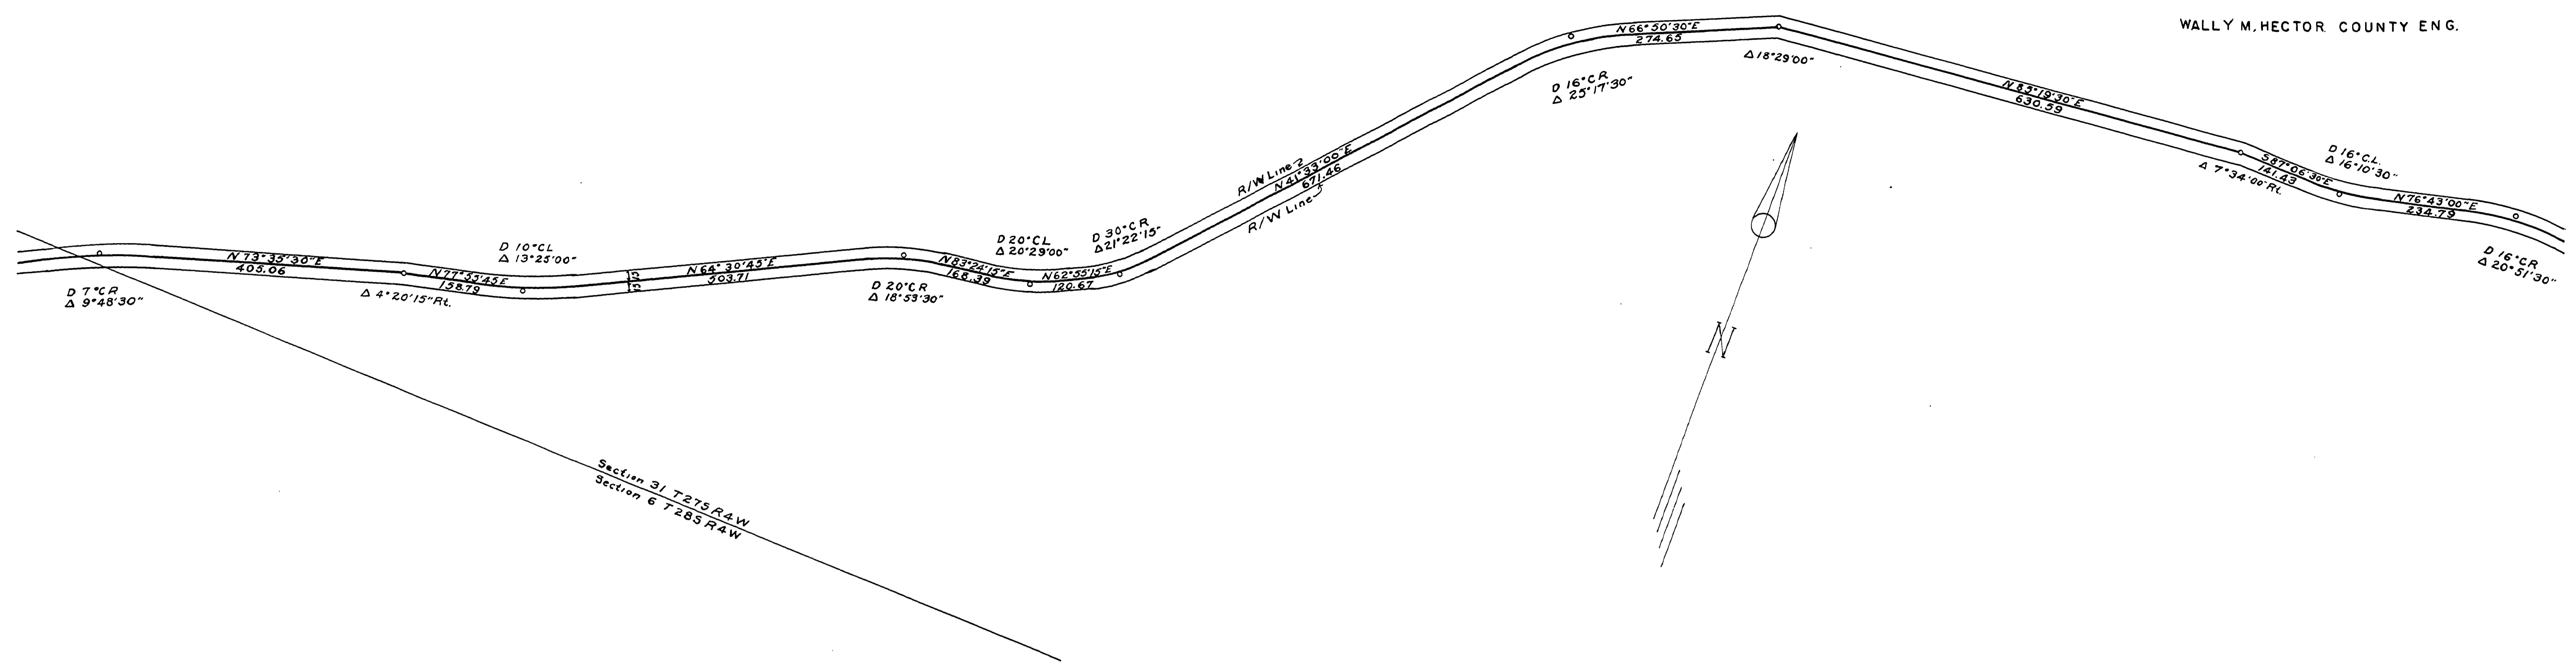

FILED
 REC'D
 JUN 17 1954
 COUNTY SURVEYOR
 DOUGLAS COUNTY, OREG.

01350198

M.P. 1.35-1.98

1954
 SHE 3056 Rd.# 83 36

