


Connect extg. 12" Conc. Culv. to type 'B' C.B.

Note: The Main Sanitary Line does not run through the C.B., the 1925 is in reference to the C of said C.B.

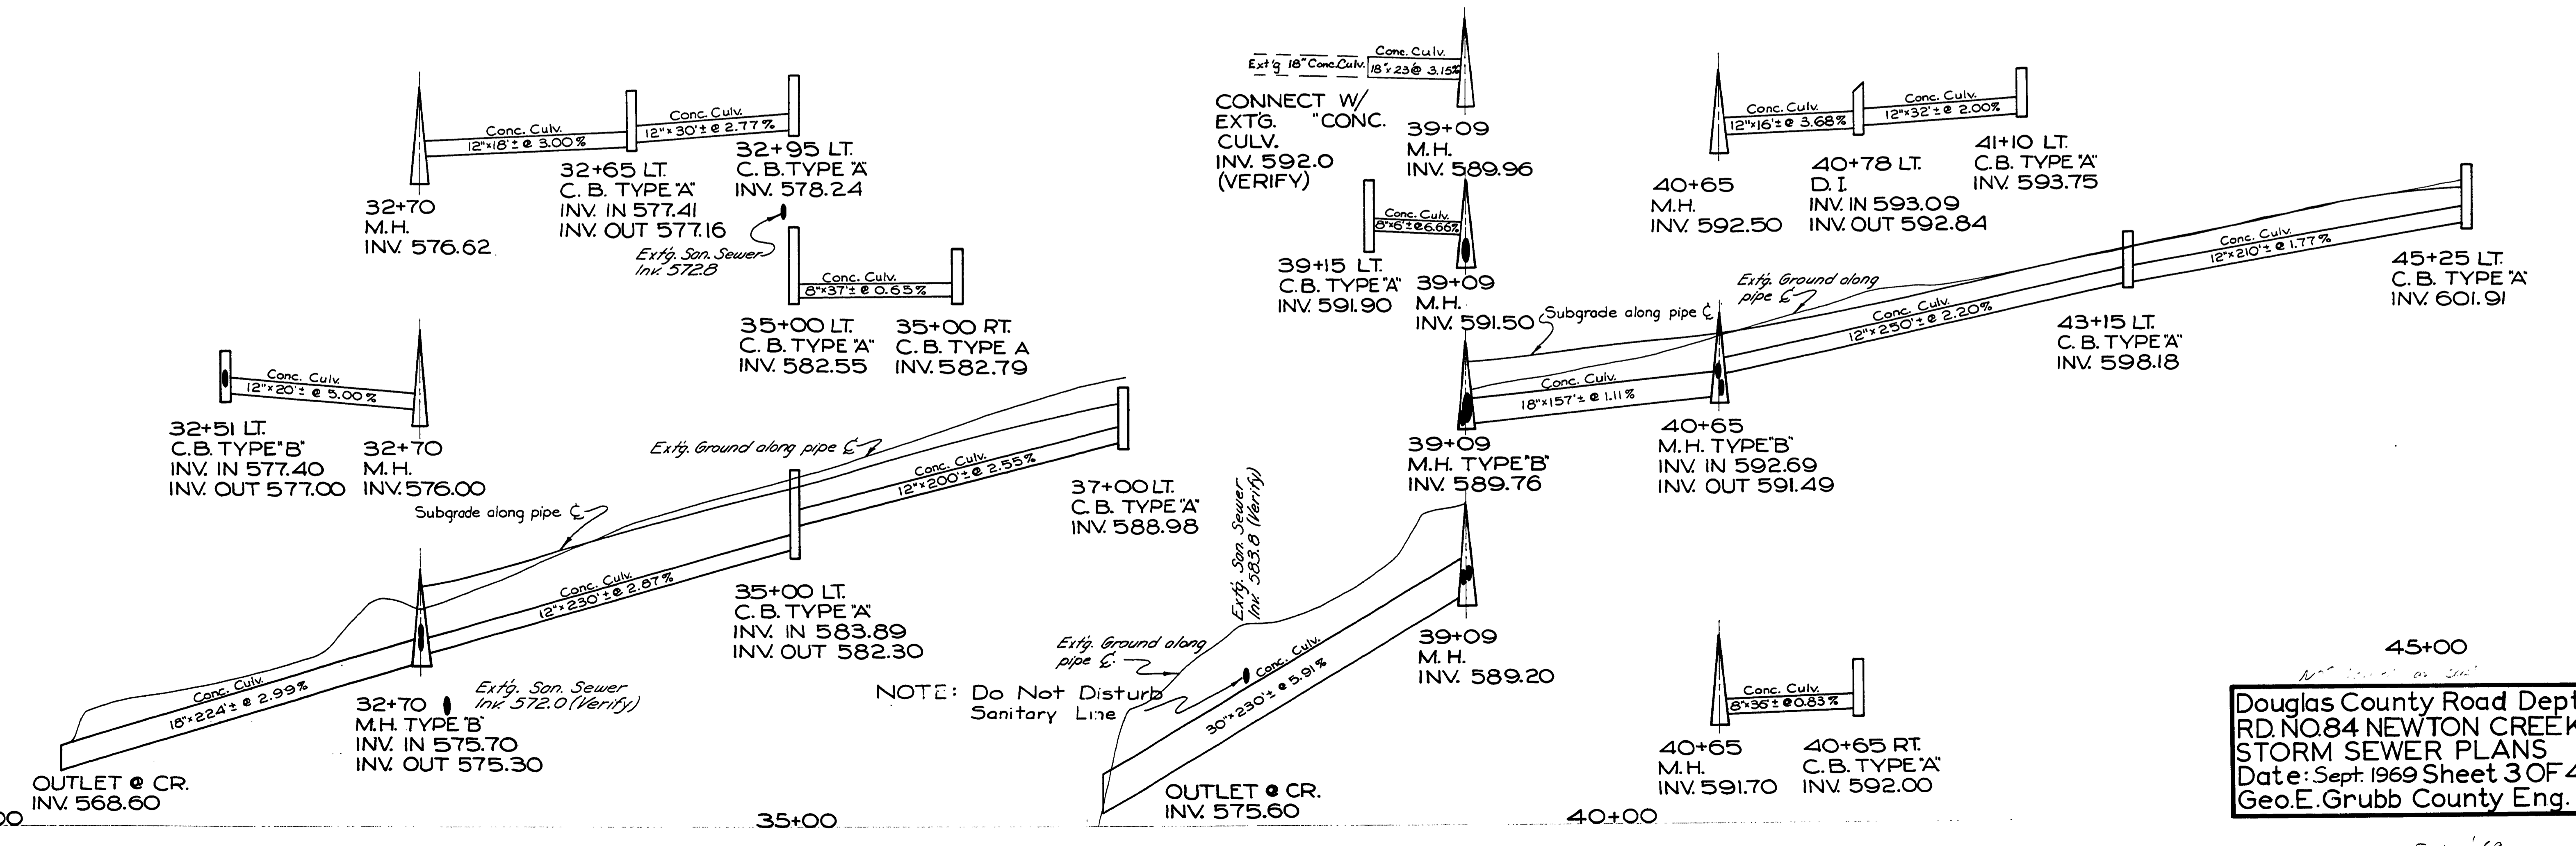

Douglas County Road Dept.
RD. NO. 84 NEWTON CREEK
STORM SEWER PLANS
Date: Sept. 1969 Sheet 3 OF 4
Geo. E. Grubb County Eng.

Sept. '69
Co. Rd # 84 sat. 3 of 4

00450074

11.P. C. 42-C. 73

4E