



Dead Guy H. Behnke to Douglas County  
40' Right of way  
Consideration \$100  
Road Record 8 Page 285  
Sept. 7, 1918.

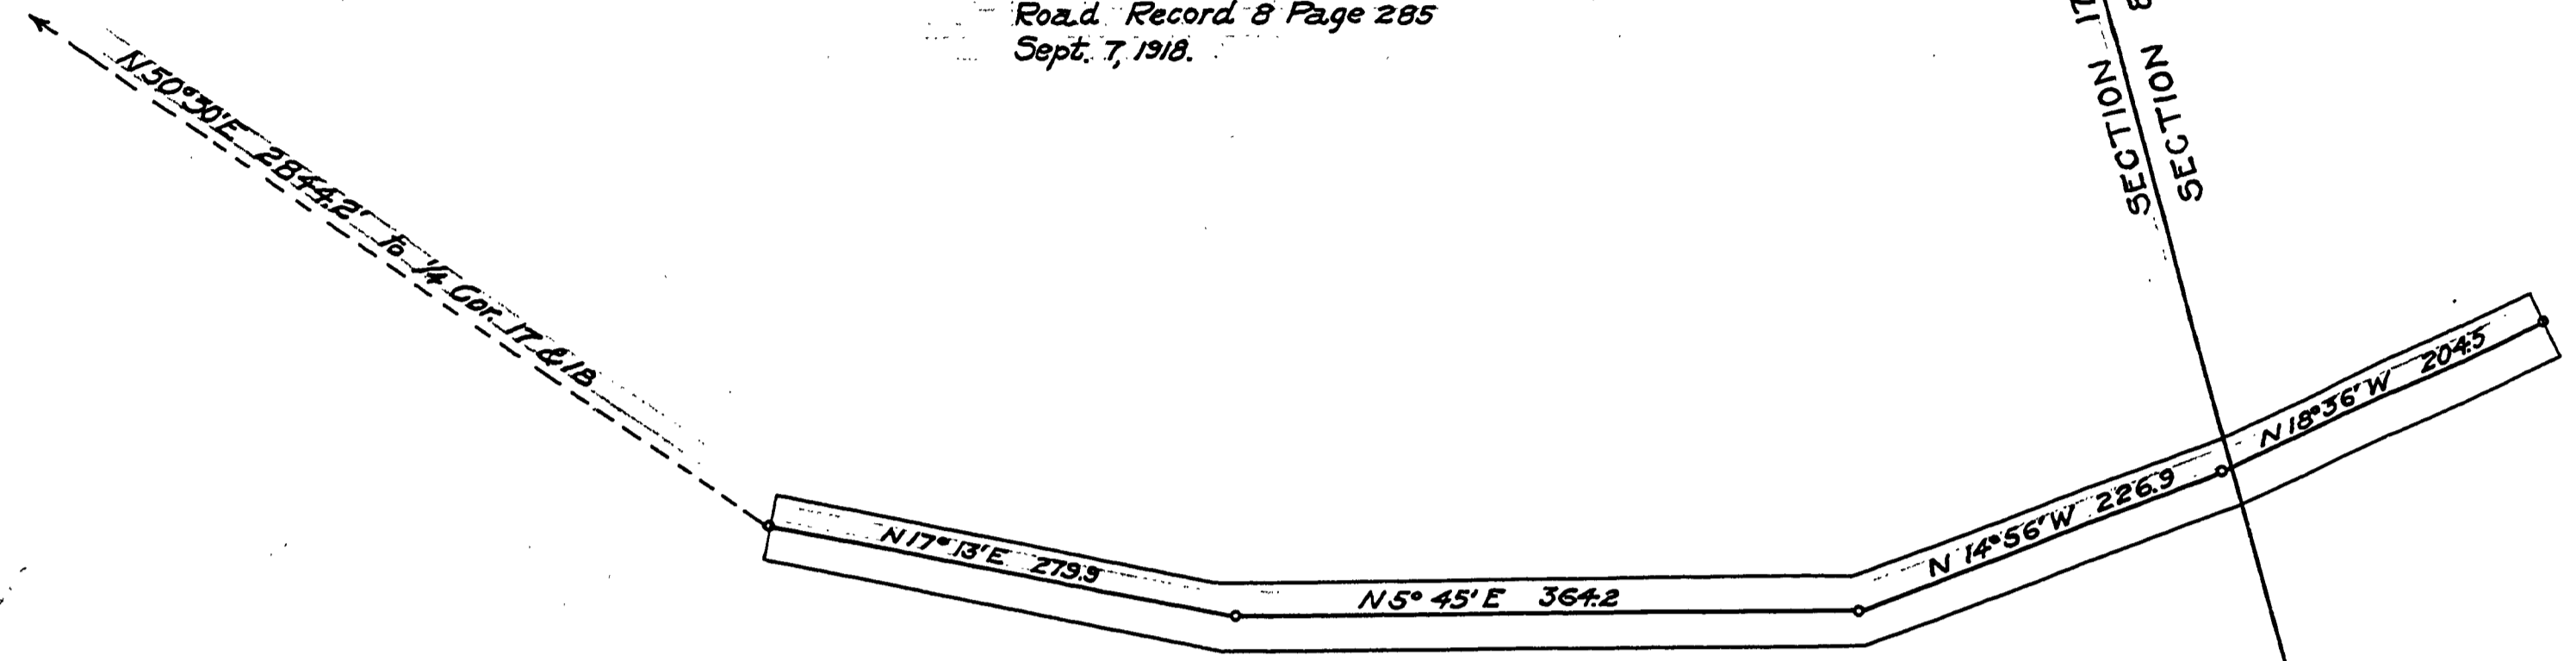

DOUGLAS COUNTY OREGON  
RIFLE RANGE ROAD  
NO. 85

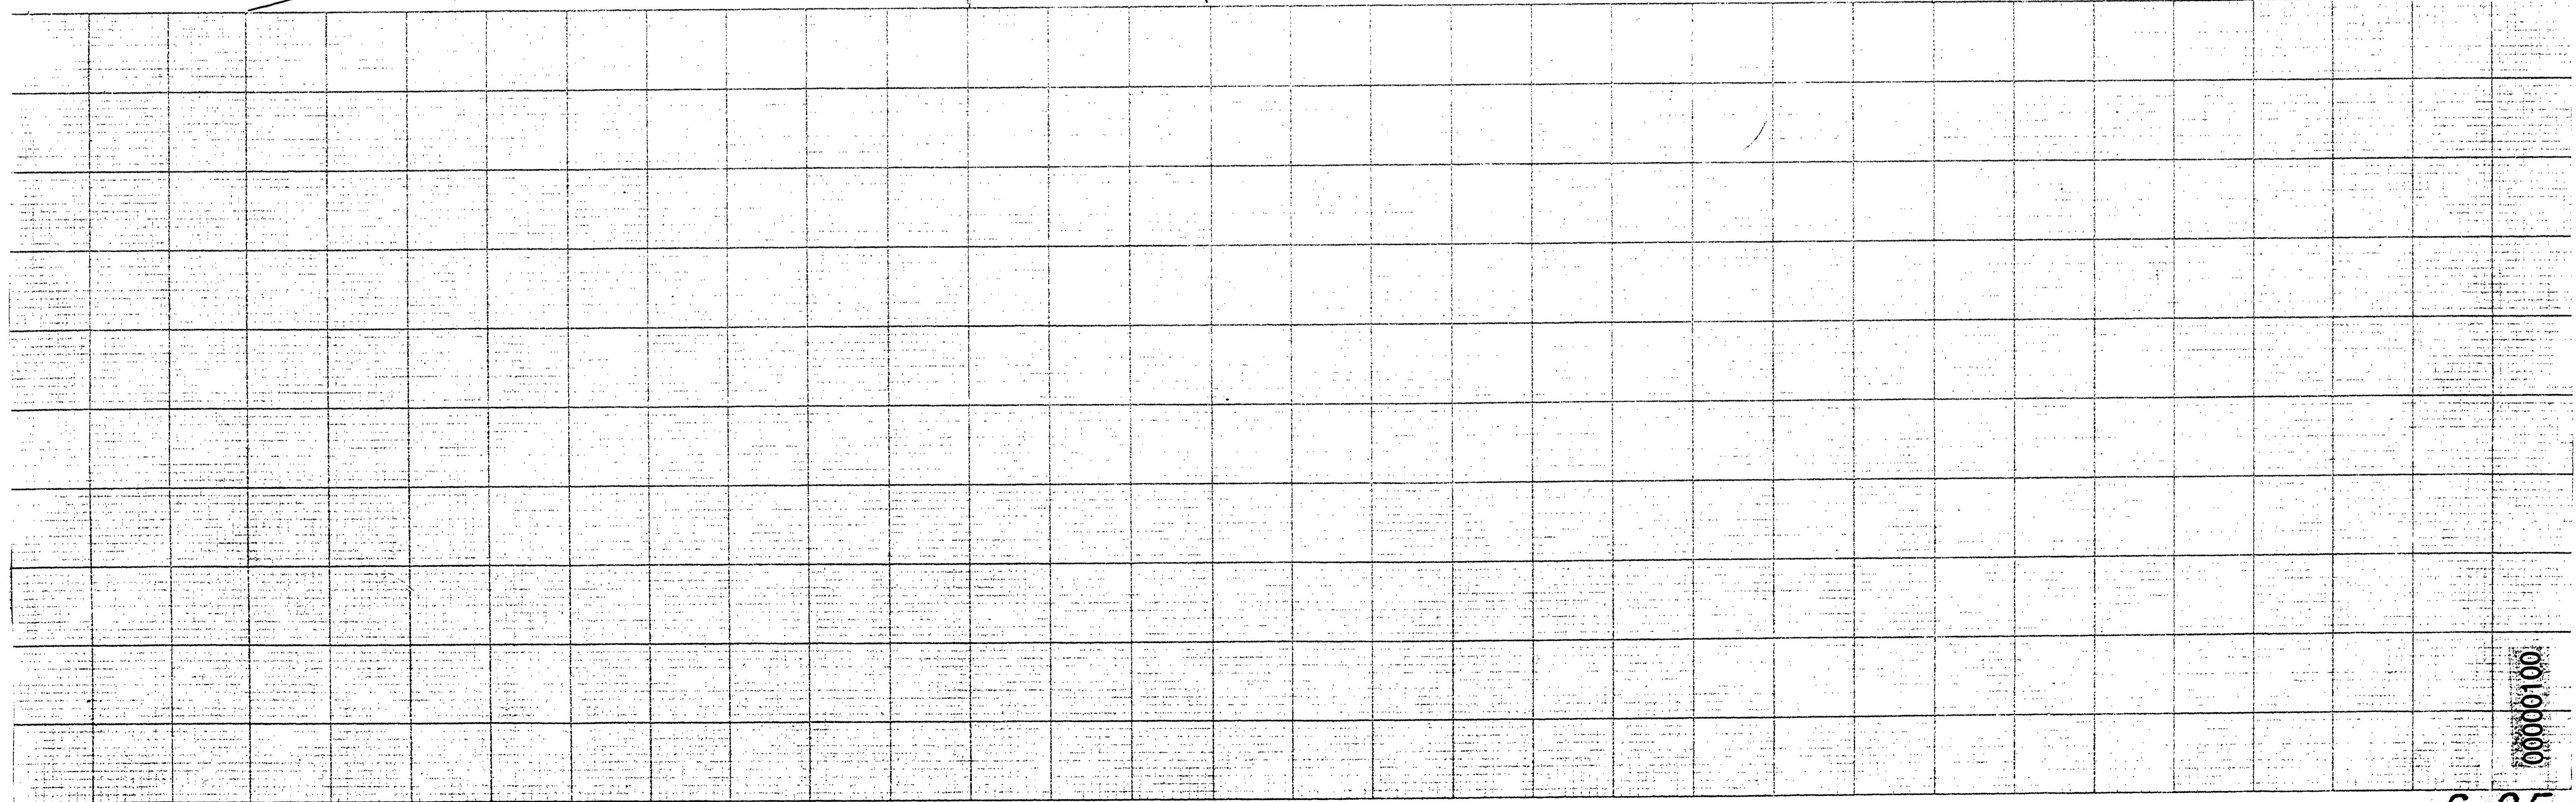

00000100

C-85