


DOUGLAS COUNTY
OREGON
WINCHESTER BAY-LIGHTHOUSE
Sec. 13 T 22 S R 13 W W.M.
F.C. Frear County Engr.
March 1929

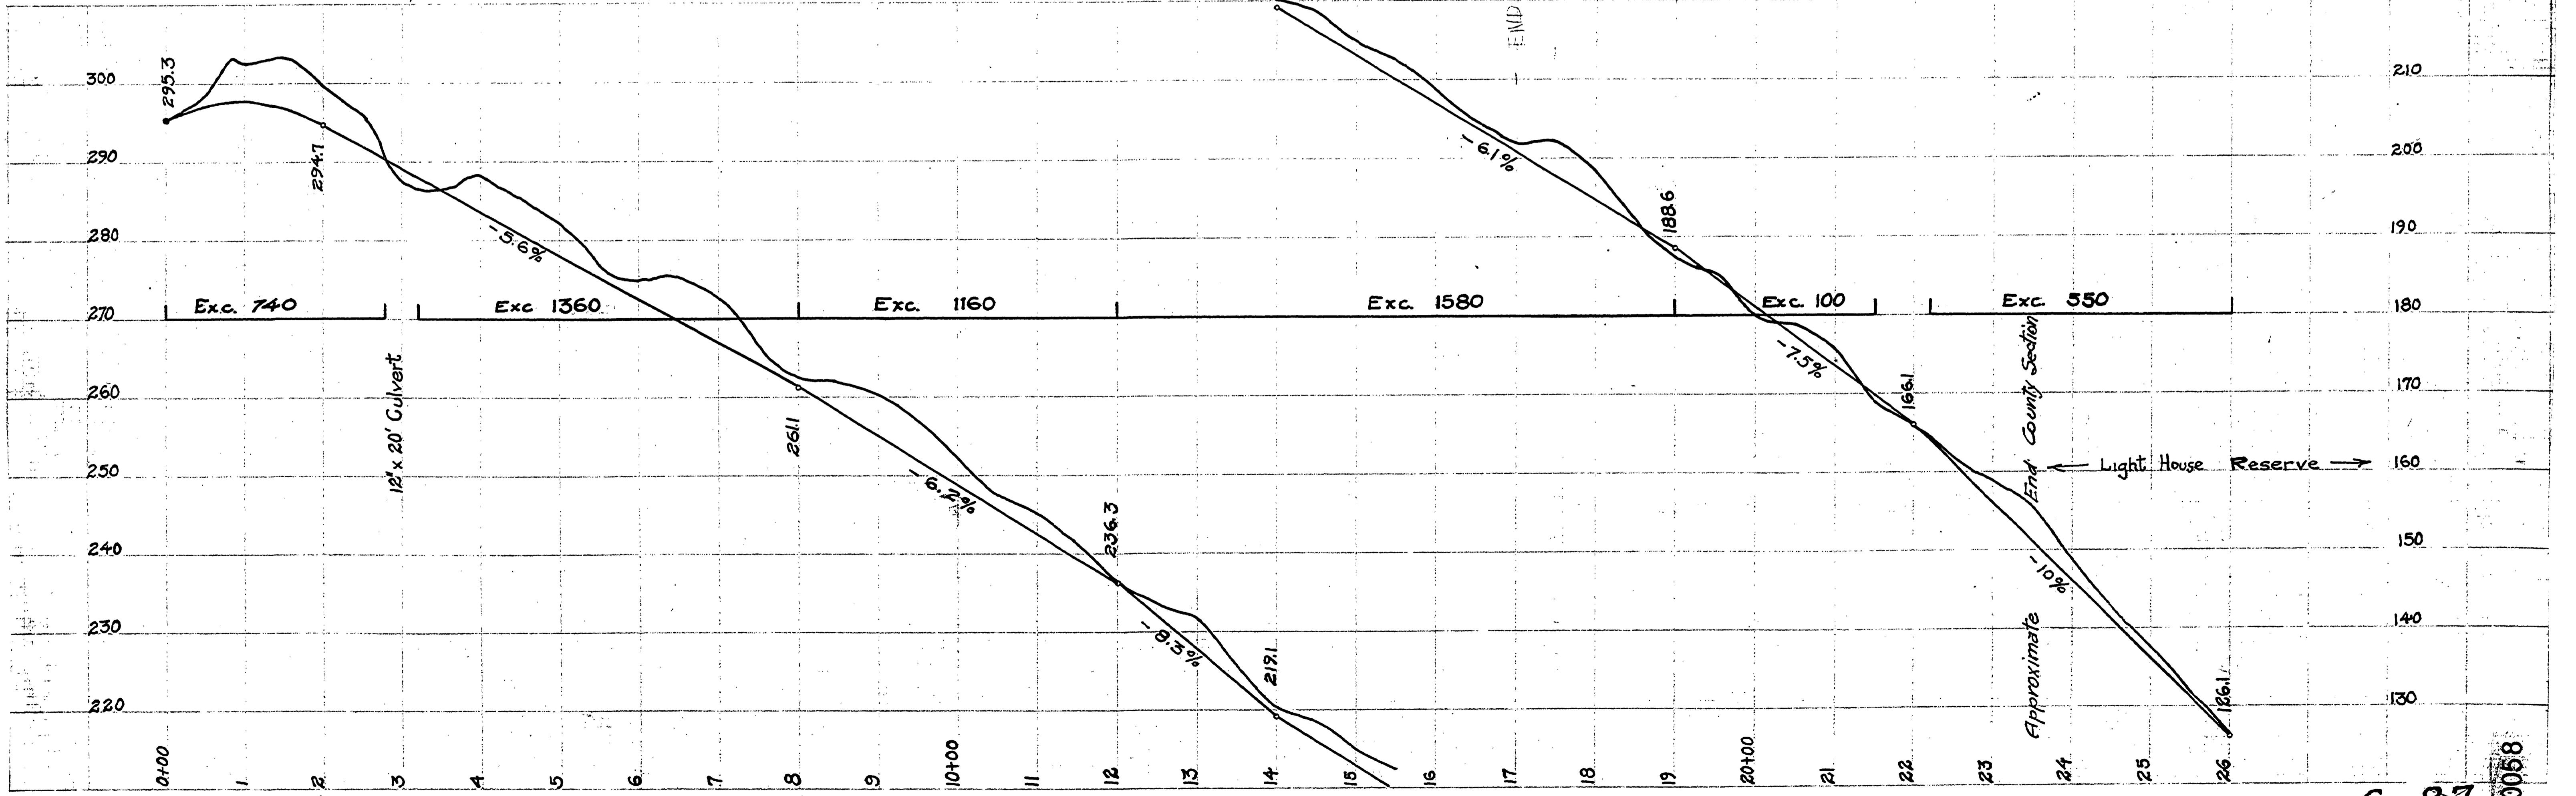

C-87
251

00000058