
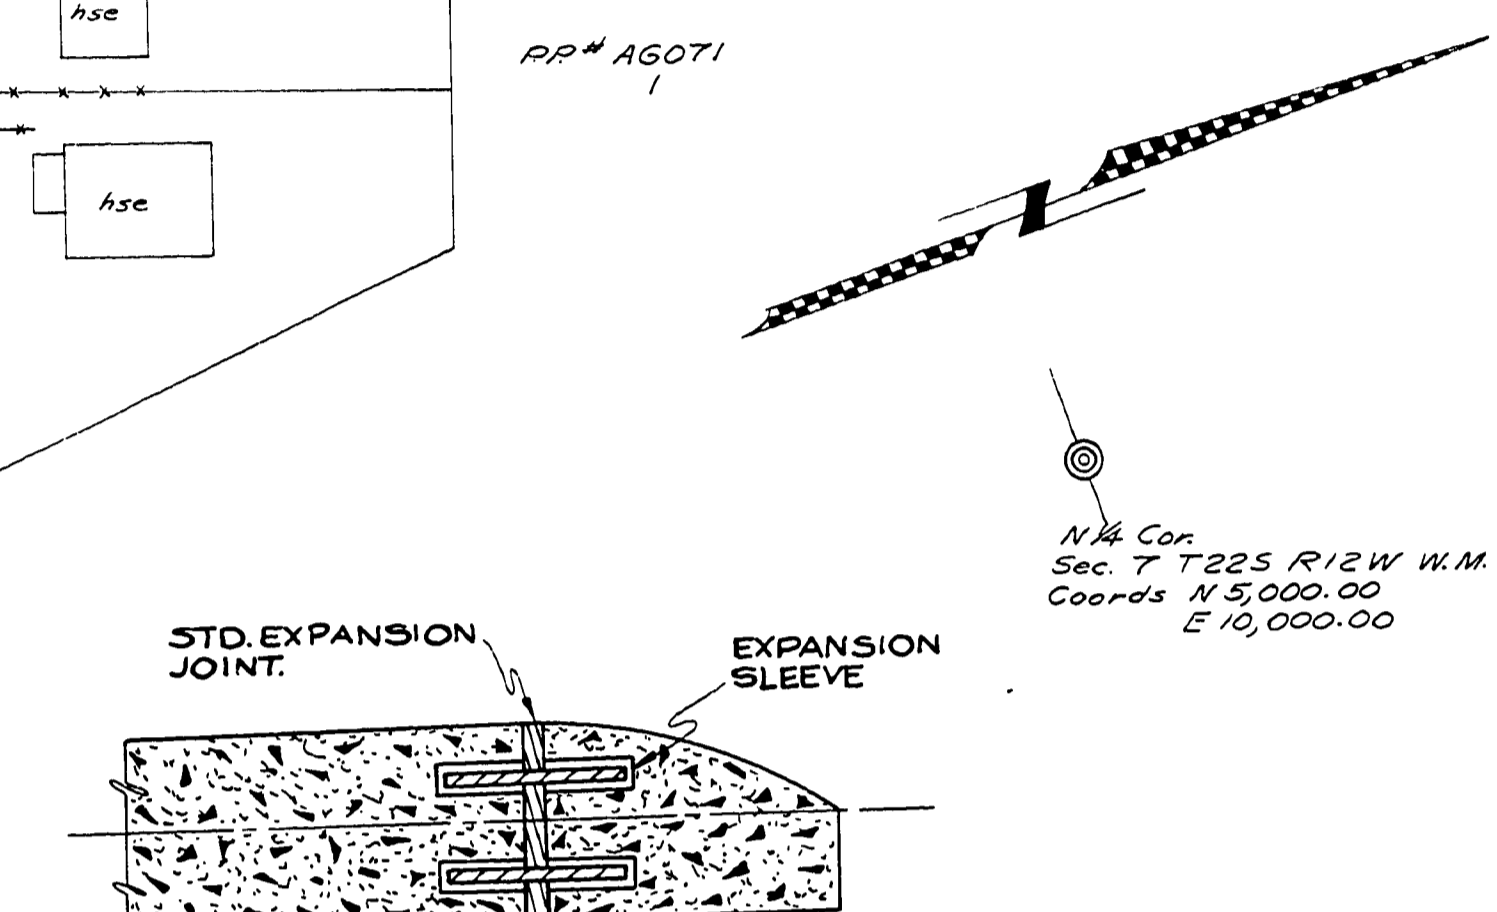


SEC 7 T 22 S, R12W WM

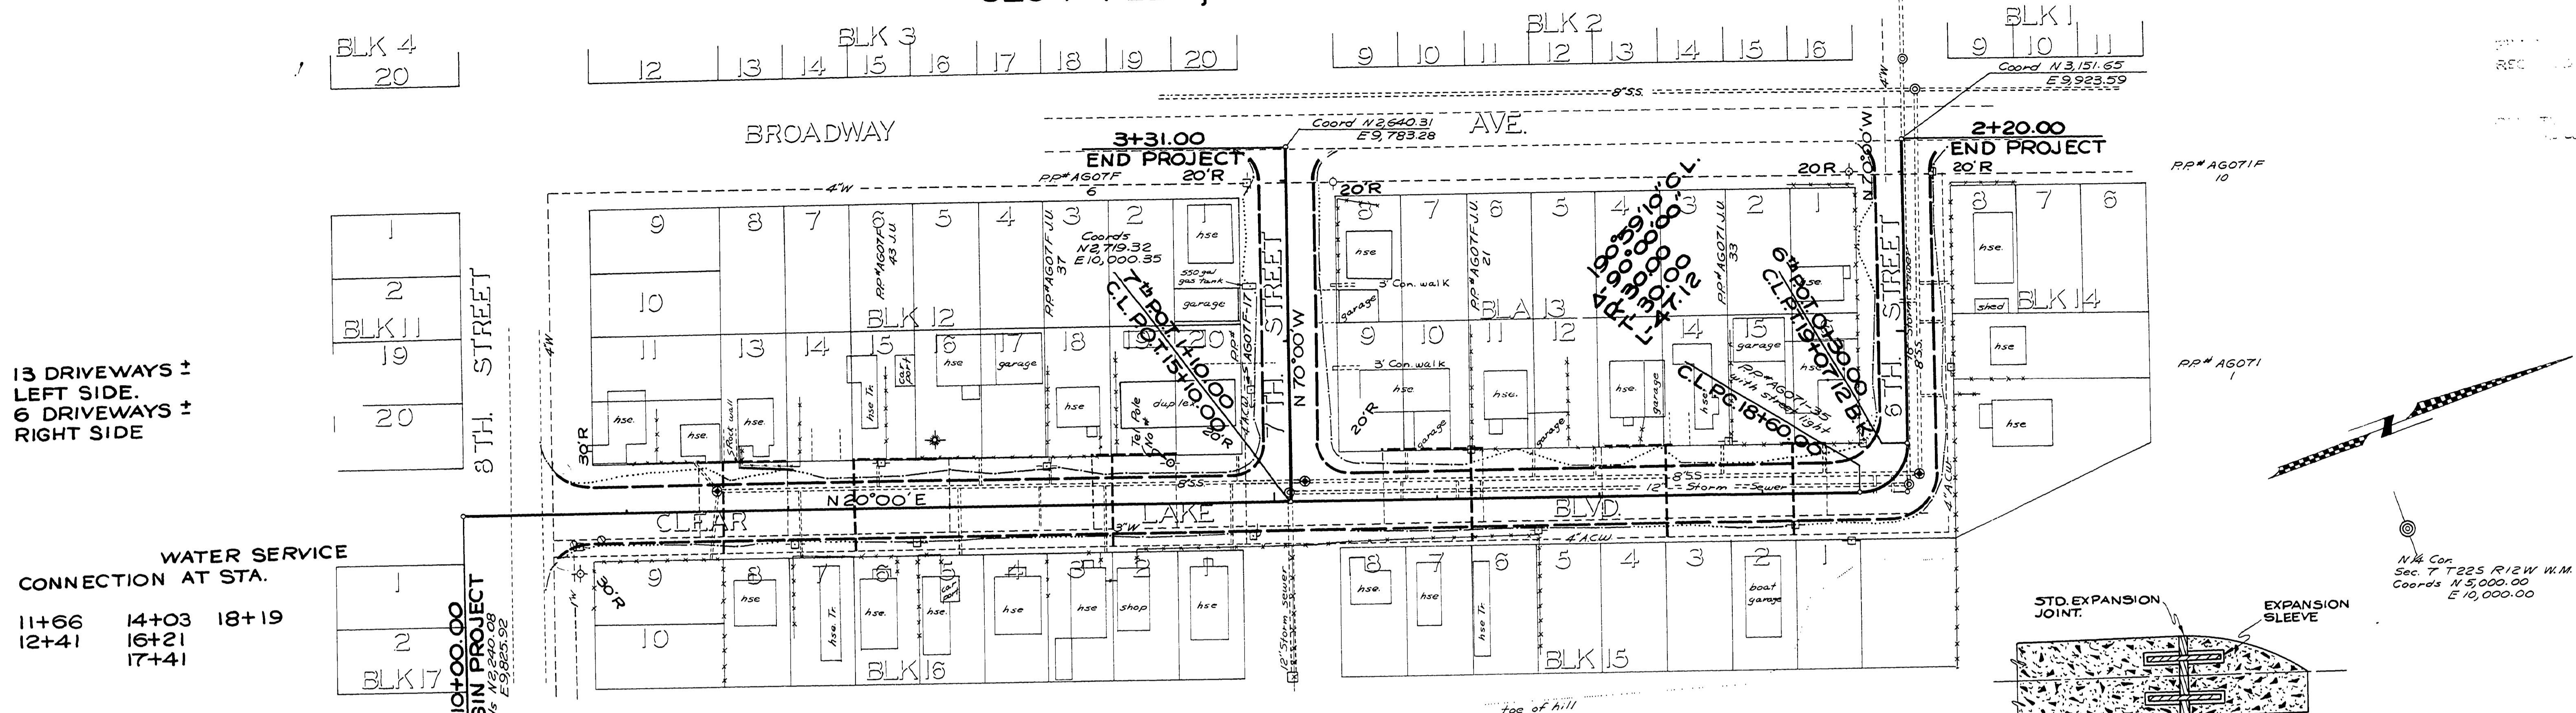

13 DRIVEWAYS ±
LEFT SIDE.
6 DRIVEWAYS ±
RIGHT SIDE

WATER SERVICE
CONNECTION AT STA.
11+66 14+03 18+19
12+41 16+21
17+41

PROJECT T.B.M.
TOP OF BOLT (DEFORMED)
IN SIDEWALK
ELEV. 23.44
most SW cor. of
conc. sidewalk
at mkt.



NOT REVISED
AS CONSTRUCTED

DOUGLAS COUNTY ROAD DEPT.
WINCHESTER BAY STREETS
RD. NO. 87A
1974 SHT. 2
GEORGE E. GRUBB COUNTY ENGR

00090026

Card # 87A 1974
11.2 (62)