

WILLIS CREEK ROAD

AMMENDED MAP AND PROFILE OF DOUGLAS COUNTY ROAD IN ROAD DISTRICT NO. 61

PETITIONED FOR BY E.L. RICE ET AL
LOCATED IN D.L.C. NO. 46 AND NO. 41

T.29 S. R.6 W. W.M.

SURVEYOR - J.W. COLE
CHAINMAN - E.L. RICHARDSON
H. BERGH
VIEWERS - TOM OLLIVANT
GEO. BACON

SCALE - HOR. 1 in. = 100 ft. DATE - FEB. 19, 1923.
VERT. 1 in. = 10 ft.

Jesse W. Cole
COUNTY SURVEYOR


Note

This Plat shows Final line
as established by board of
Viewers, Feb. 19, 1923.

L.B. Gilliland D.L.C. #46
Lela Sarah Rice et al

Stephen D. Willis
D.L.C. #41

- DATA -	
Petition of	E. L. Rice et al Date Dec 7, 1922
Survey in Road District No	61
Survey ordered by County Court	Date Jan 12, 1923
Surveyed by	J. W. Cole Date Jan 15, 1923
Chainmen	E. L. Richardson H. Bergh
Viewers	GEO. BACON TOM OLLIVANT
Length of survey	5,531.2 ft.
Width of Right of Way	40 ft. 20' each side
Final survey ordered	April 7 - 1923
Date plotted	May 1, 1923

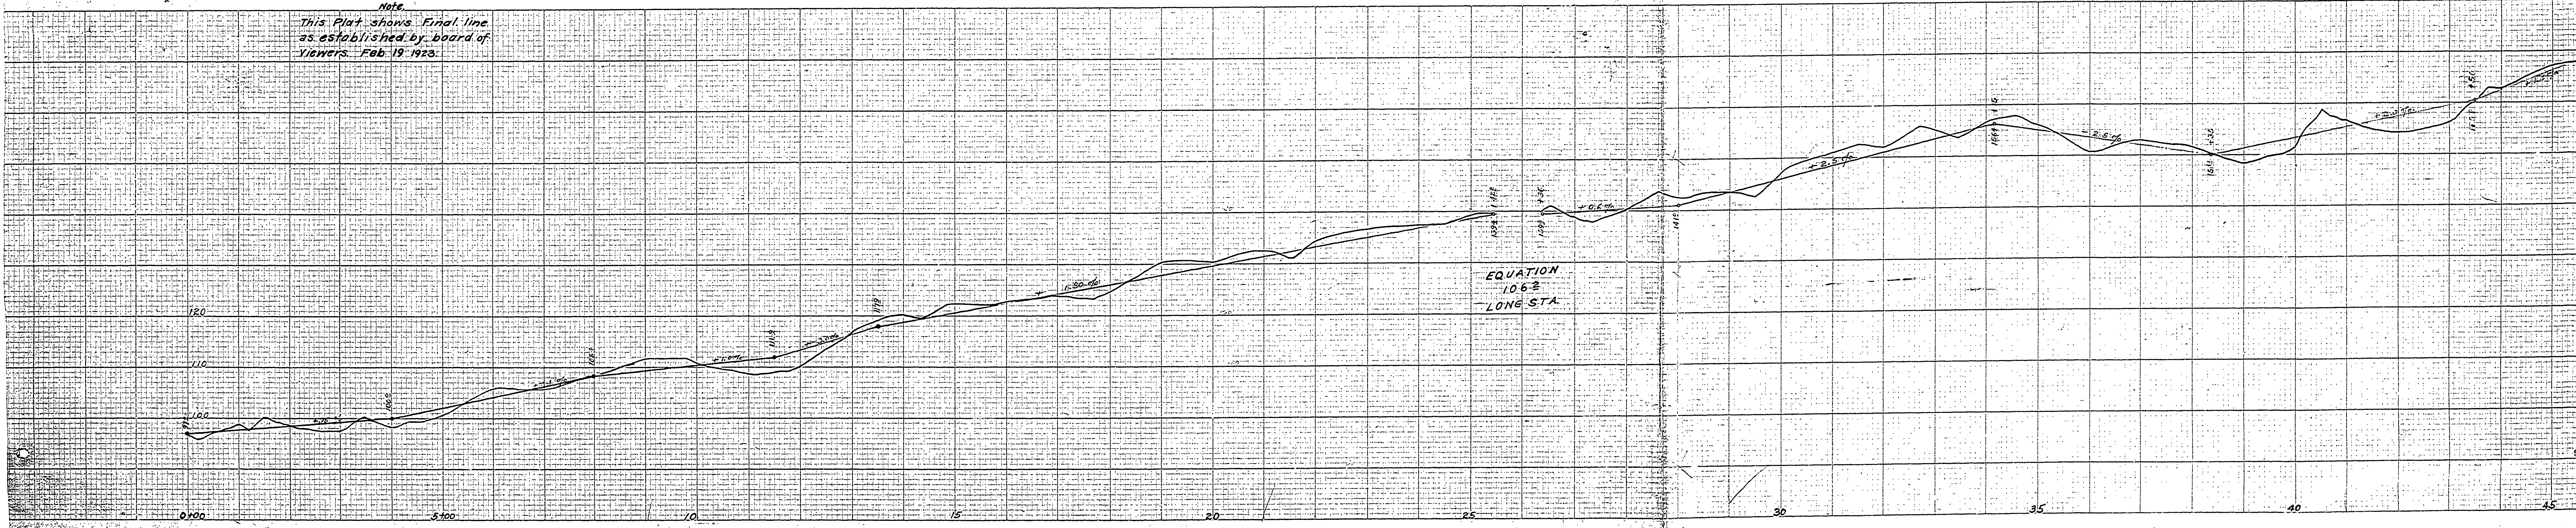

20F2

30 X



24