


88

| REFERENCE DATA | | | | |
|----------------|----------|----------|-----------|------------------|
| Mile | Station | Monument | Reference | Bearing |
| 2 | 61+91.4 | | 16" Fir | N67°10'W 32.7 ft |
| | | | 16" Fir | S62°30'E 12.2 ft |
| 2 | 74+20 | | 6" Oak | N89°45'W 22.6 ft |
| | | | 18" Fir | S66°35'E 14.6 ft |
| 2 | 85+96.5 | | 10" Oak | N85°05'W 15.3 ft |
| | | | 18" Oak | S54°50'W 31.9 ft |
| 2 | 96+72.6 | | 8" Oak | N49°50'W 10.3 ft |
| | | | 16" Fir | S69°35'W 22.1 ft |
| 3 | 106+74.7 | | 12" Oak | N22°25'E 17.7 ft |
| | | | 6" Oak | S16°20'W 18.5 ft |

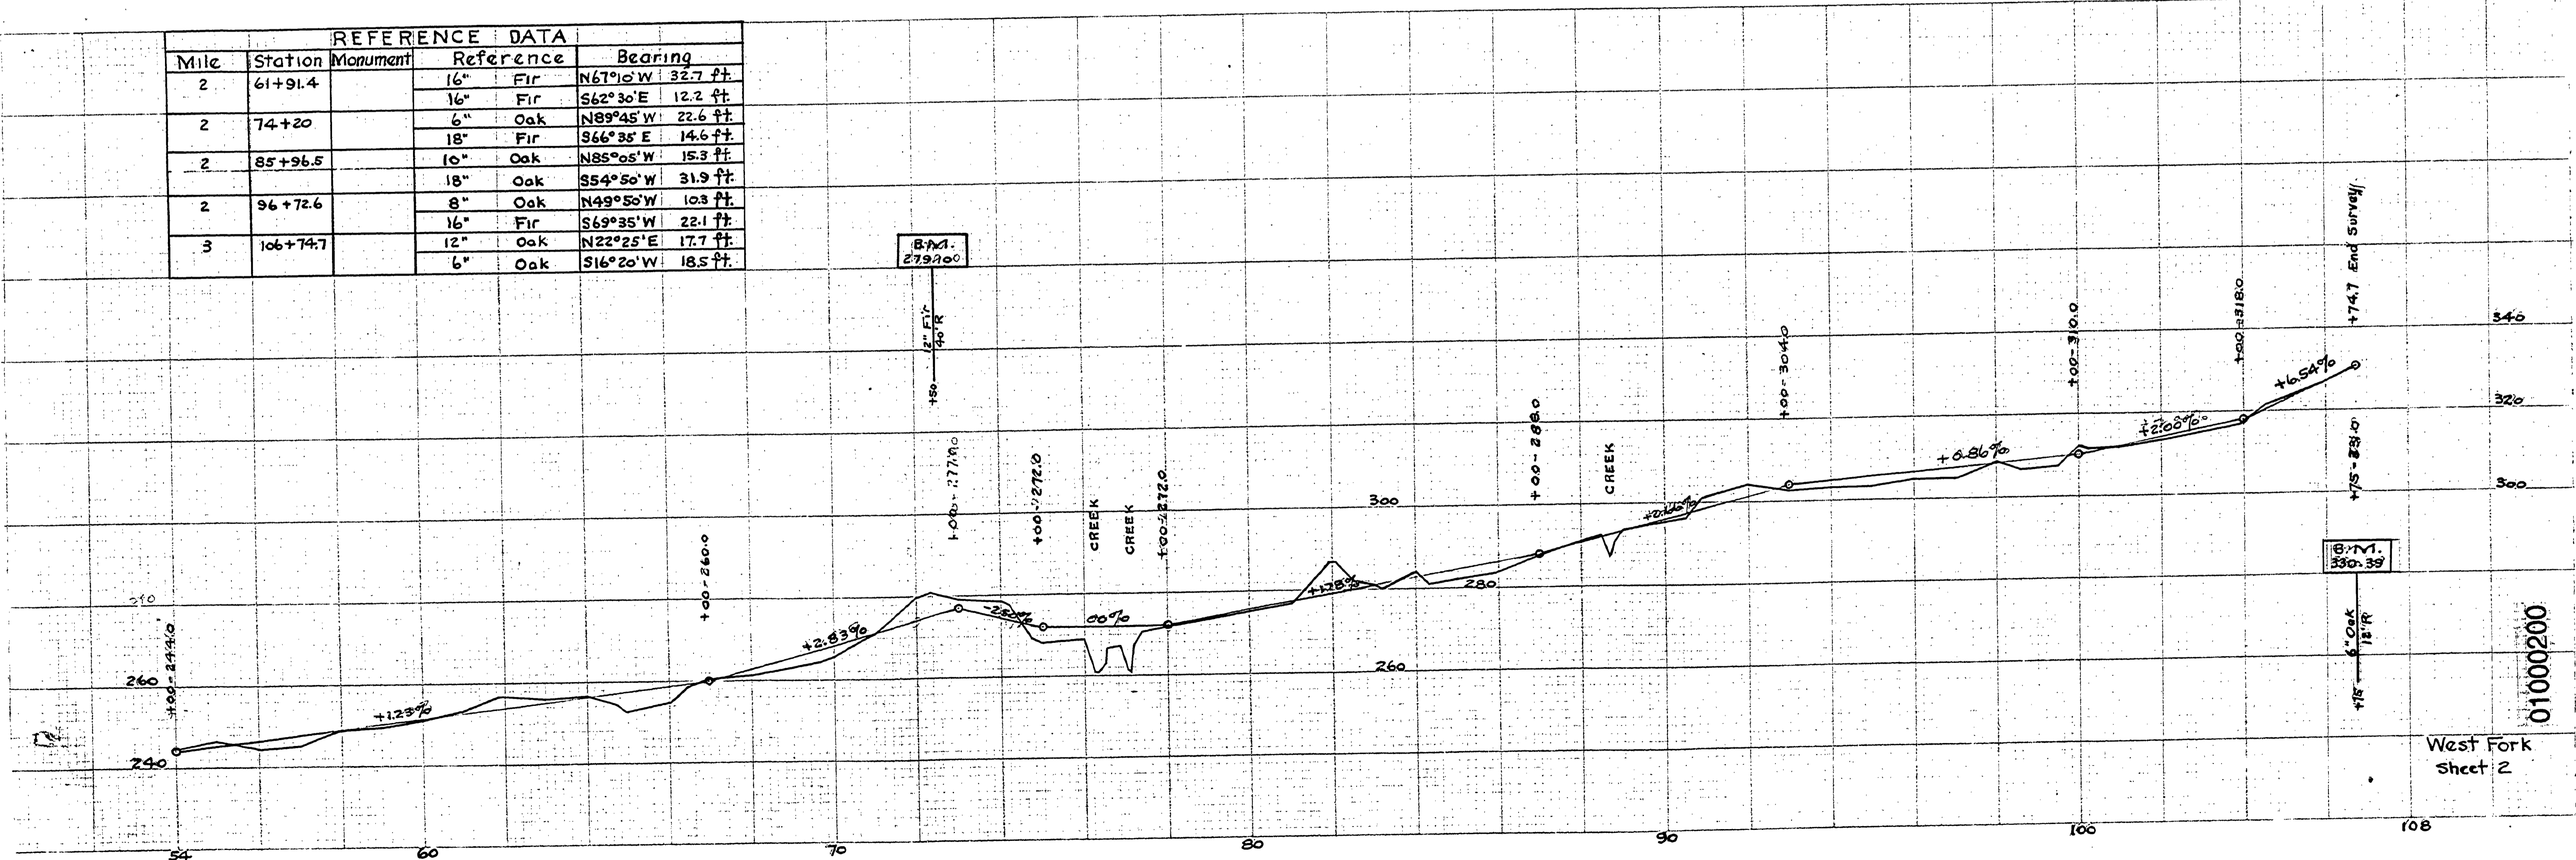

88