


J. T. ARANT D.L.C. 83

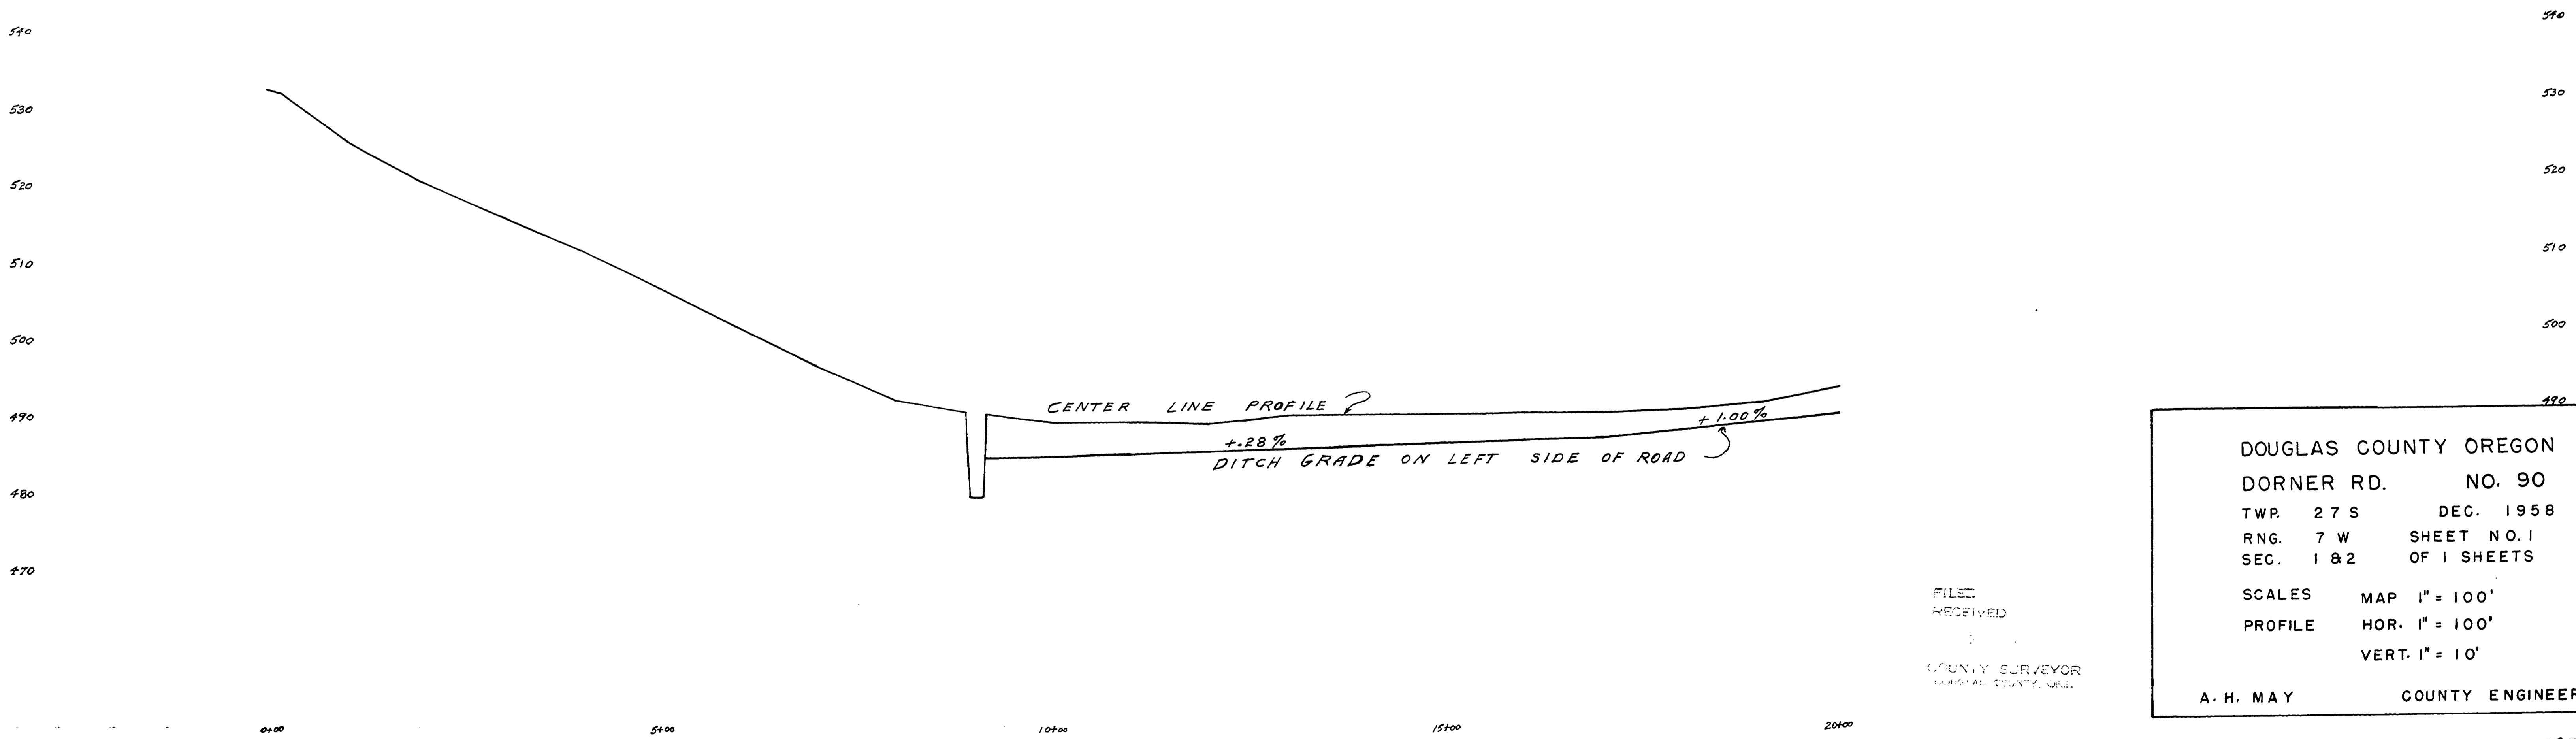

FILED
RECEIVED
COUNTY SURVEYOR
DOUGLAS COUNTY, OREG.

DOUGLAS COUNTY OREGON
 DORNER RD. NO. 90
 TWP. 27 S DEC. 1958
 RNG. 7 W SHEET NO. 1
 SEC. 1 & 2 OF 1 SHEETS

SCALES MAP 1" = 100'
 PROFILE HOR. 1" = 100'
 VERT. 1" = 10'

A. H. MAY COUNTY ENGINEER

00000038

M.P. 0.00-0.38

Co. Rd. # 90 DEC. 1958 70