


FIRST ADDITION TO EDEN ORCHARDS

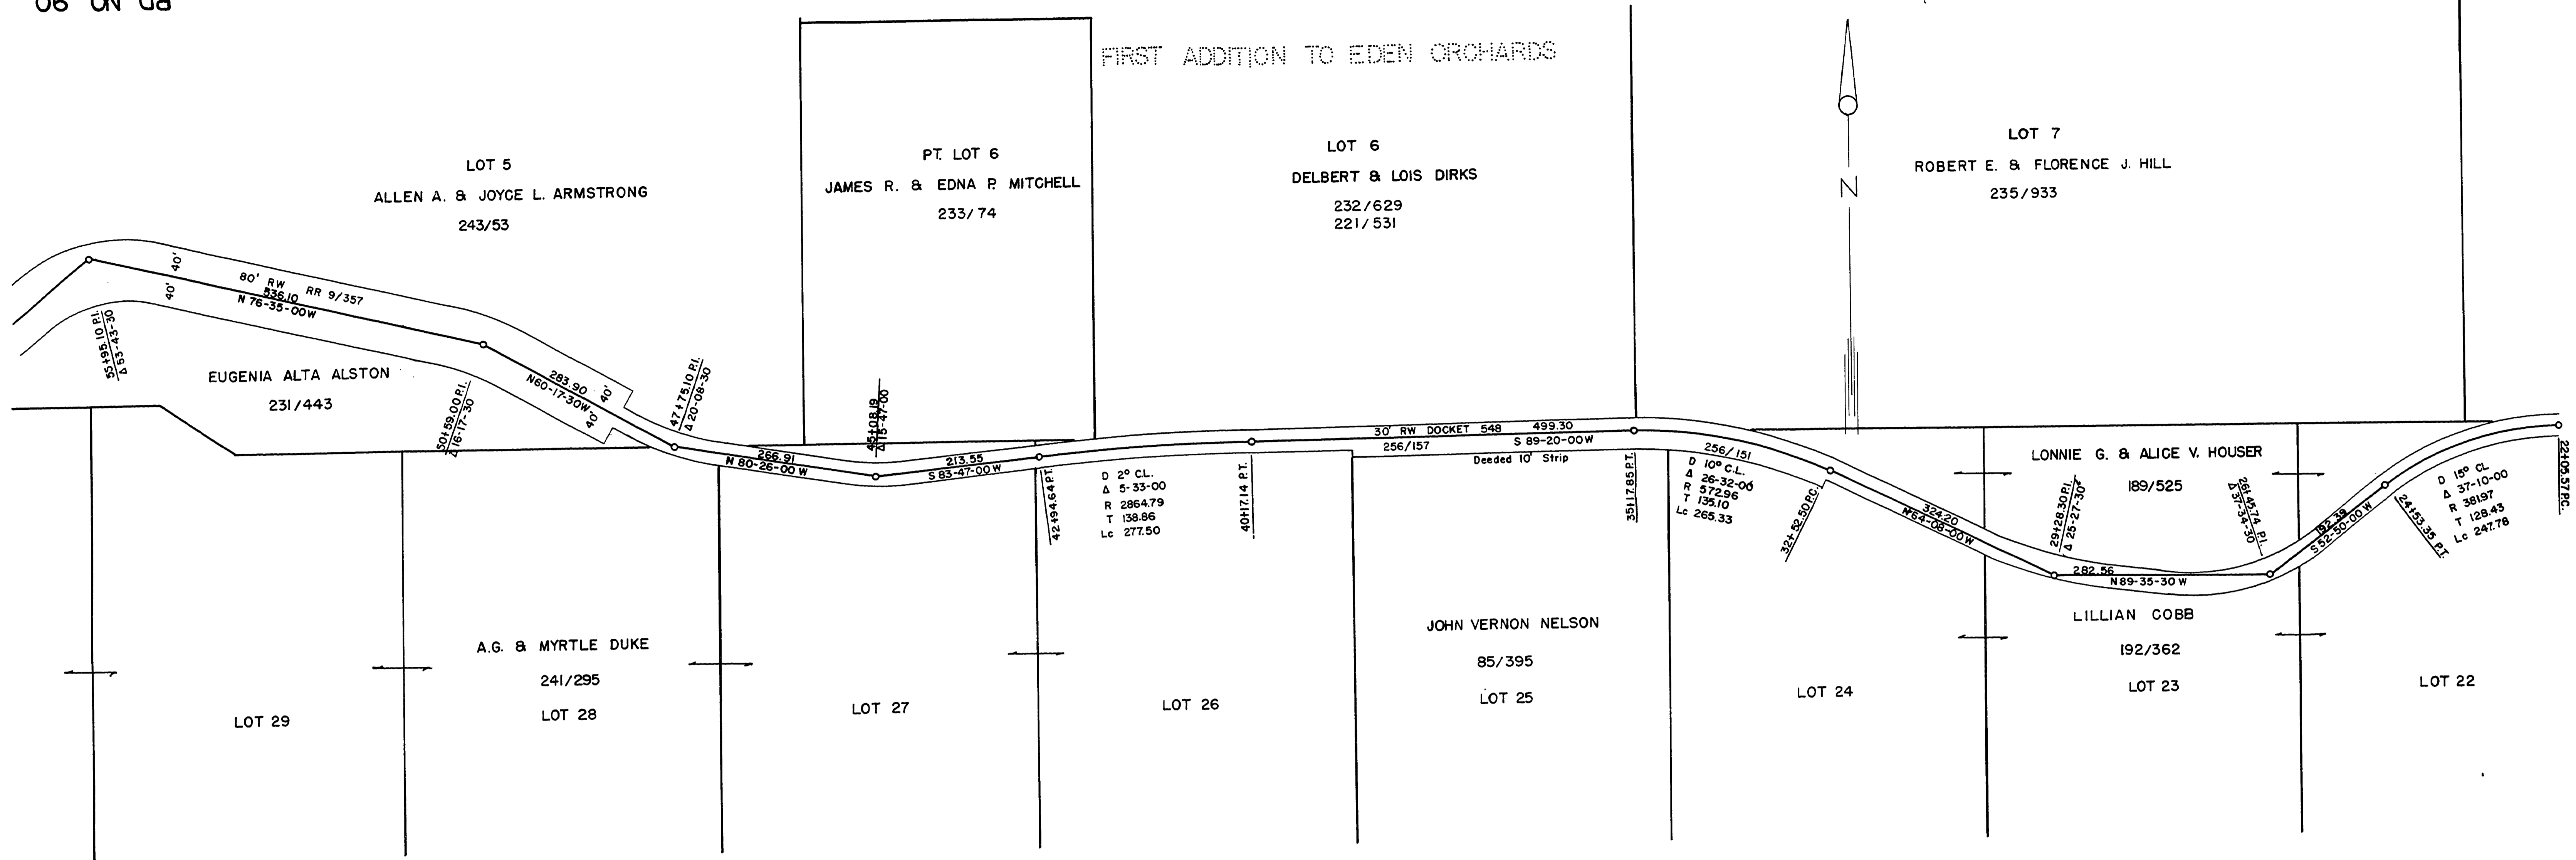

DOUGLAS COUNTY, OREGON
 DOERNER ROAD NO. 90
 TWP. 27 S July 1956
 RNG. 7W Sheet No. 2
 SEC. 2,3 of 3 Sheets
 Scales
 Map 1" = 100'

A.H. MAY COUNTY ENGINEER

01450081

