



DOERNER'S ADDITION TO EDEN ORCHARDS

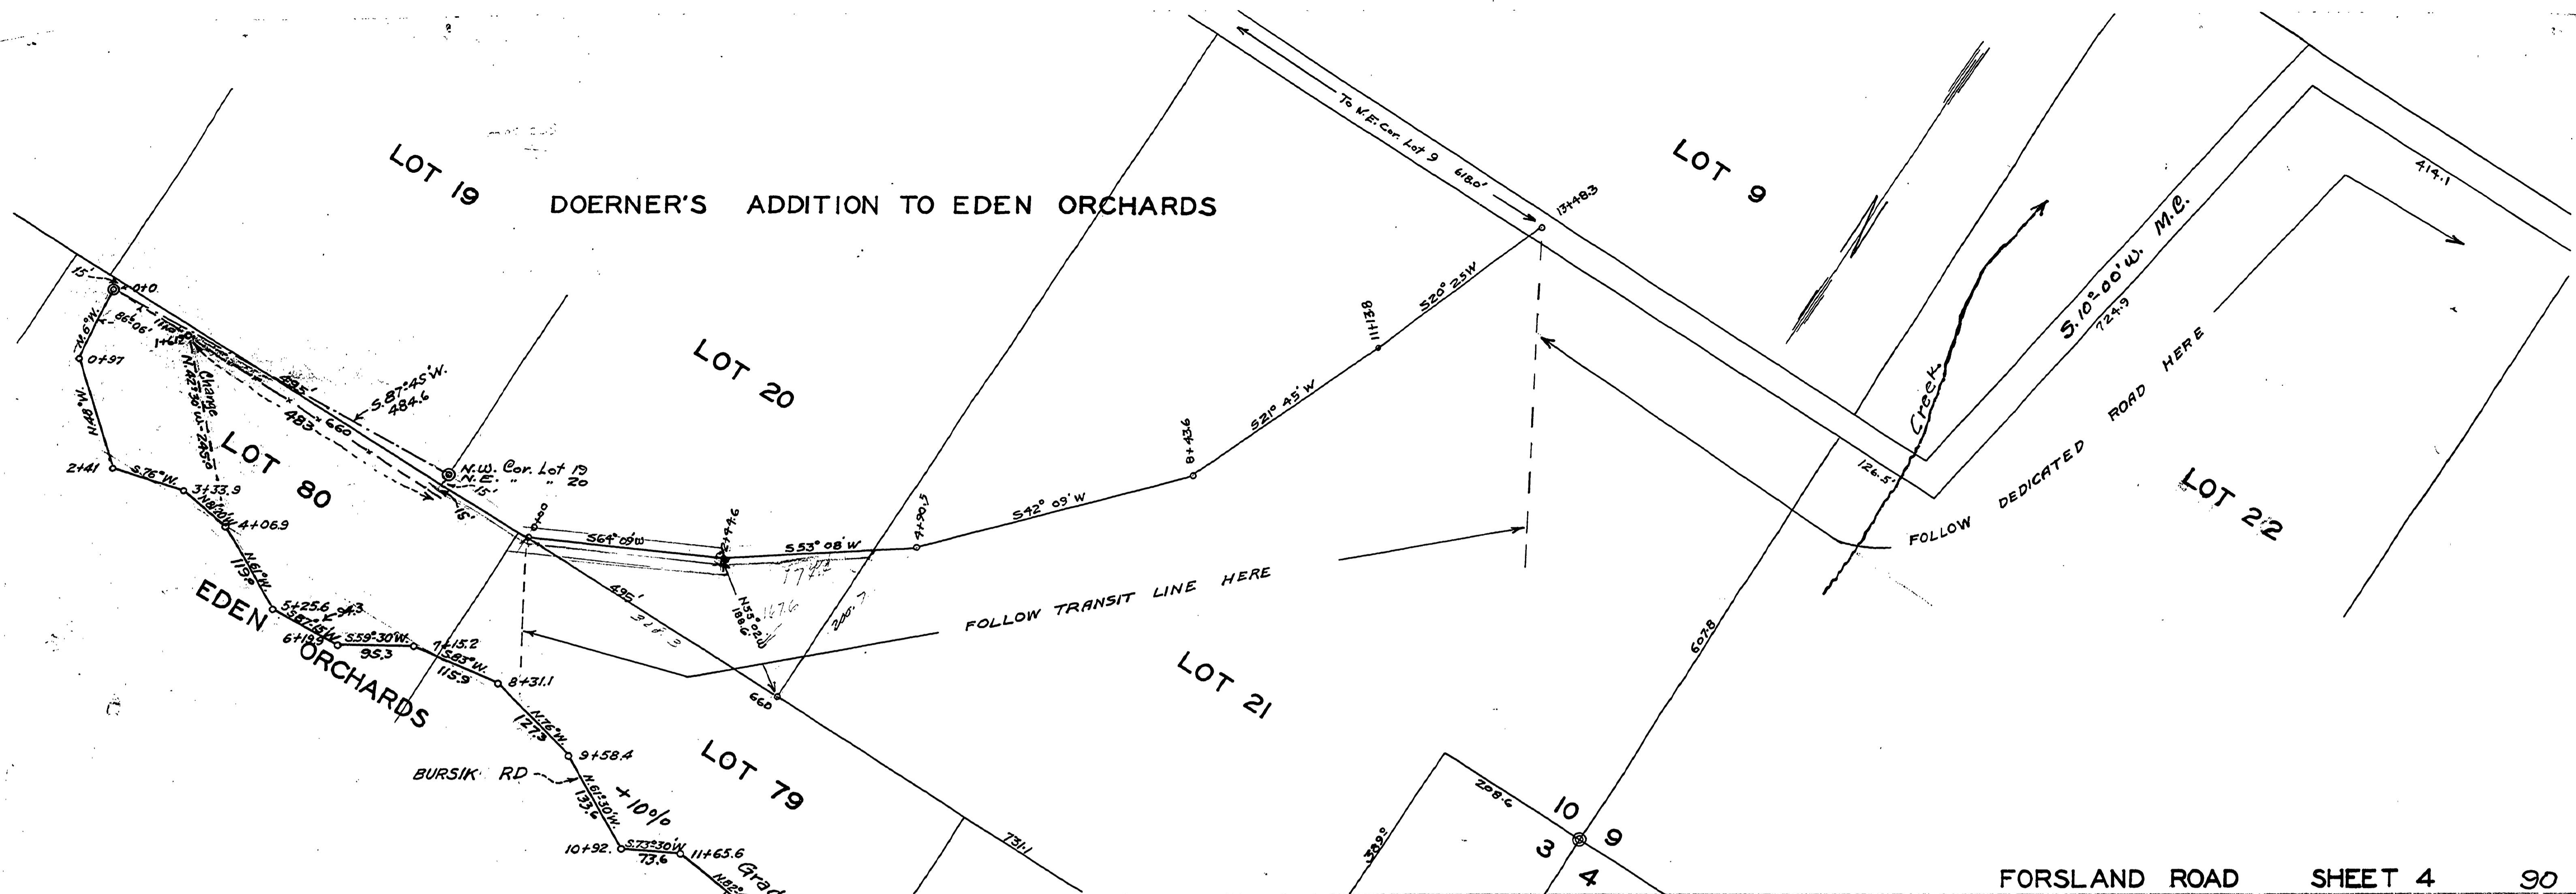

FORSLAND ROAD SHEET 4 90

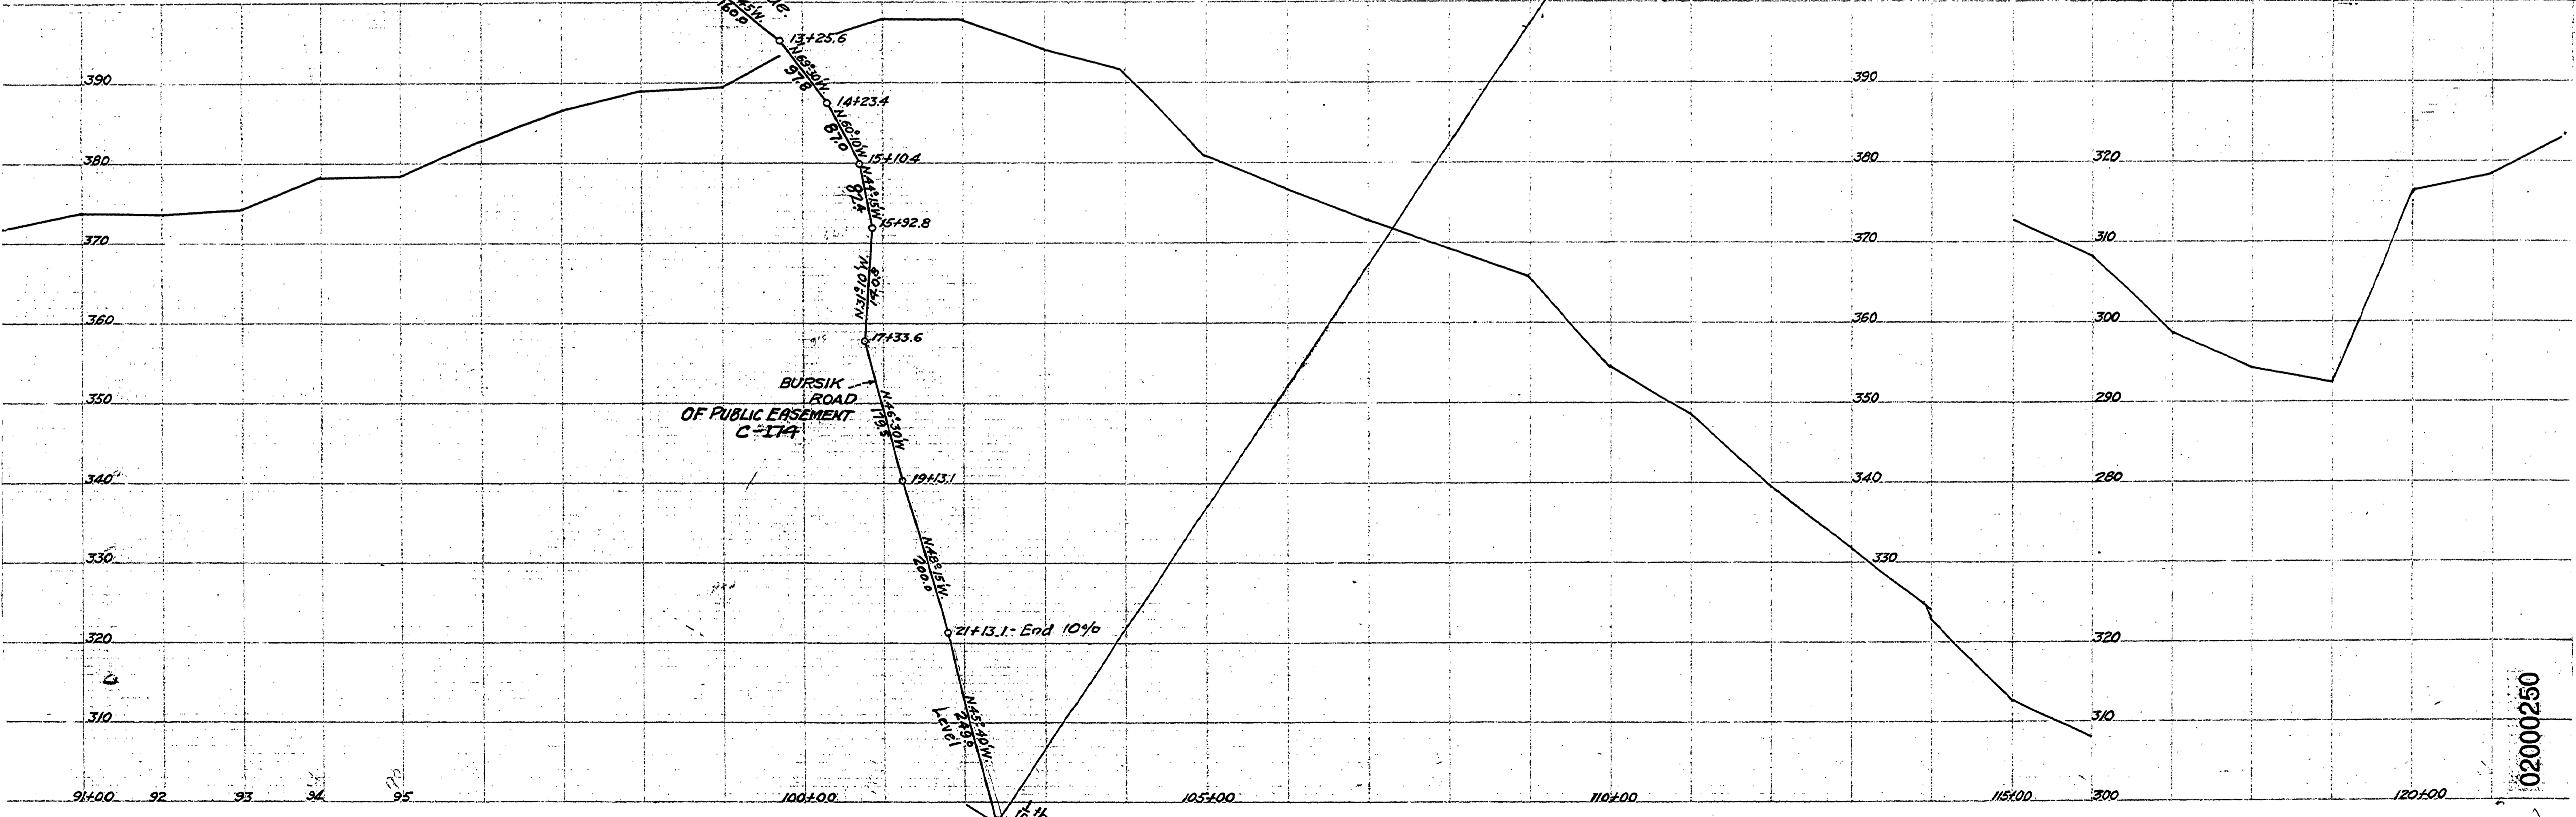

02000250

90

~ M.P. 2.50

T27-7 S. 3, 4, 9 #10 APRIL 1925 SH 4 OF 5

