



LEXINGTON INV. CO.

FOLLOW TRANSIT LINE HERE

FOLLOW DEDICATED ROAD HERE

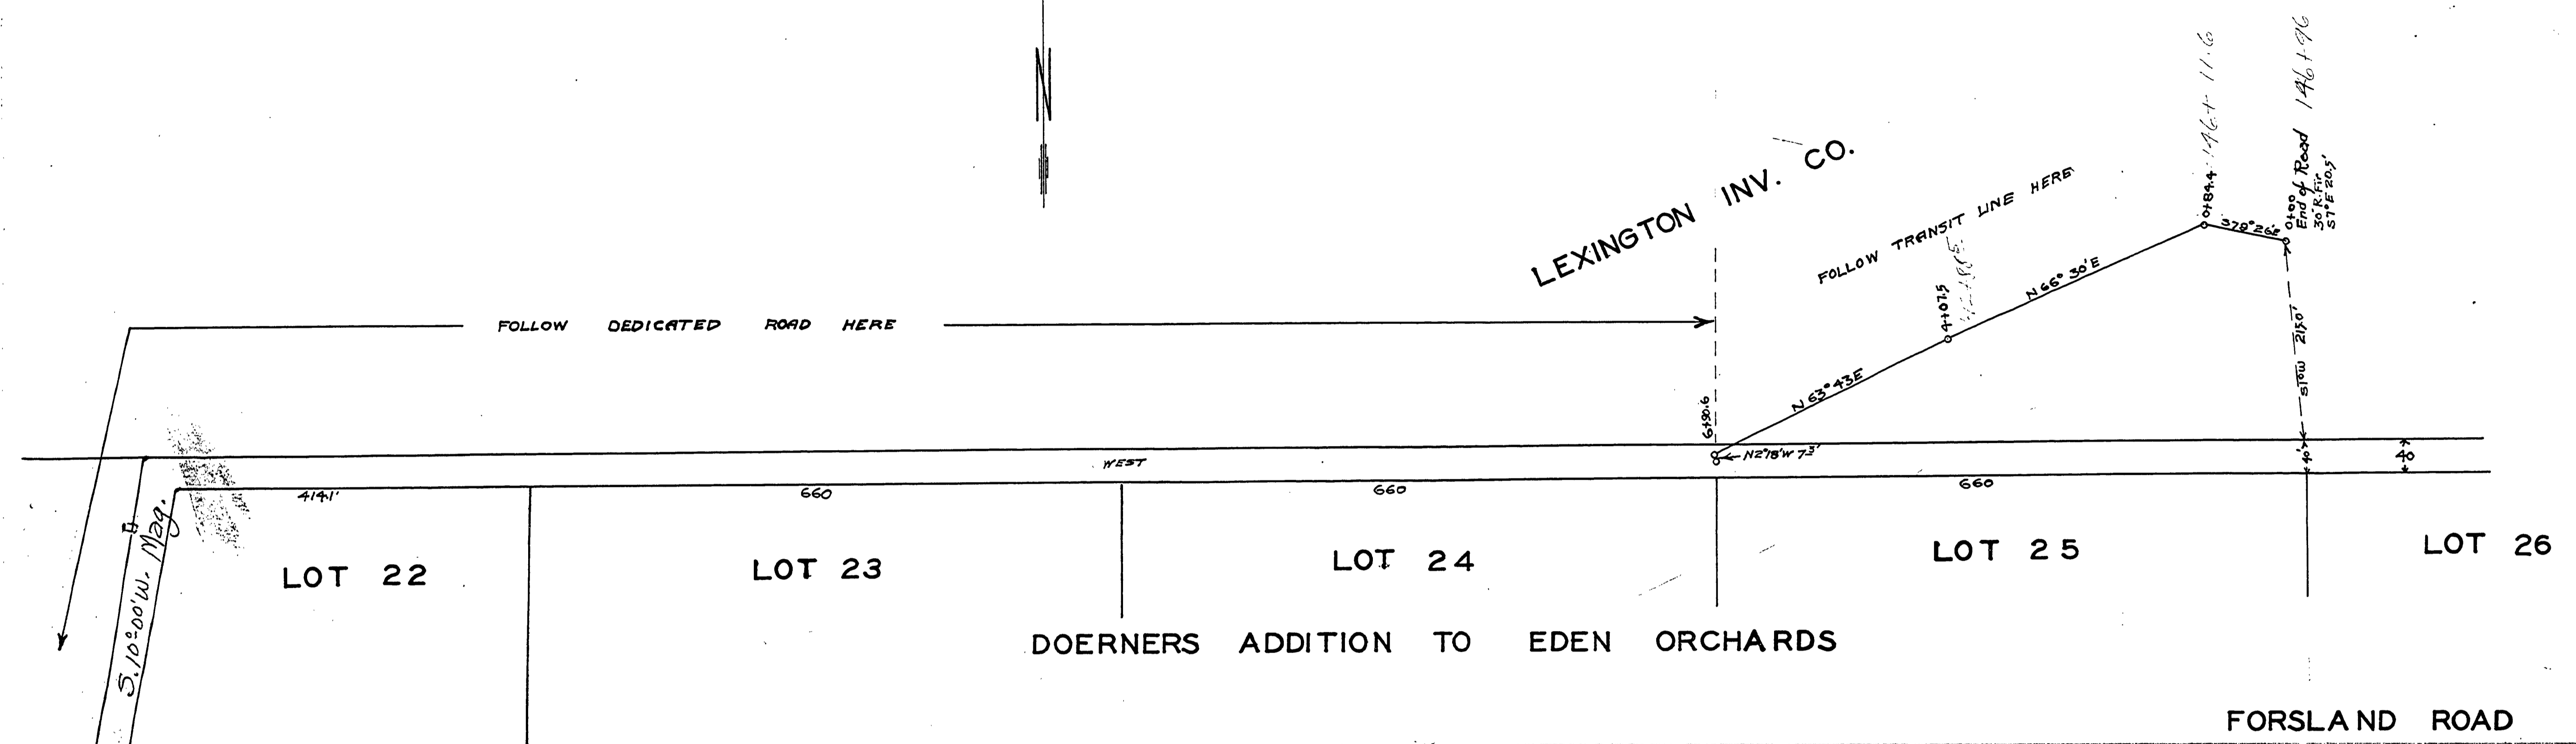

FORSLAND ROAD SHEET 5 90

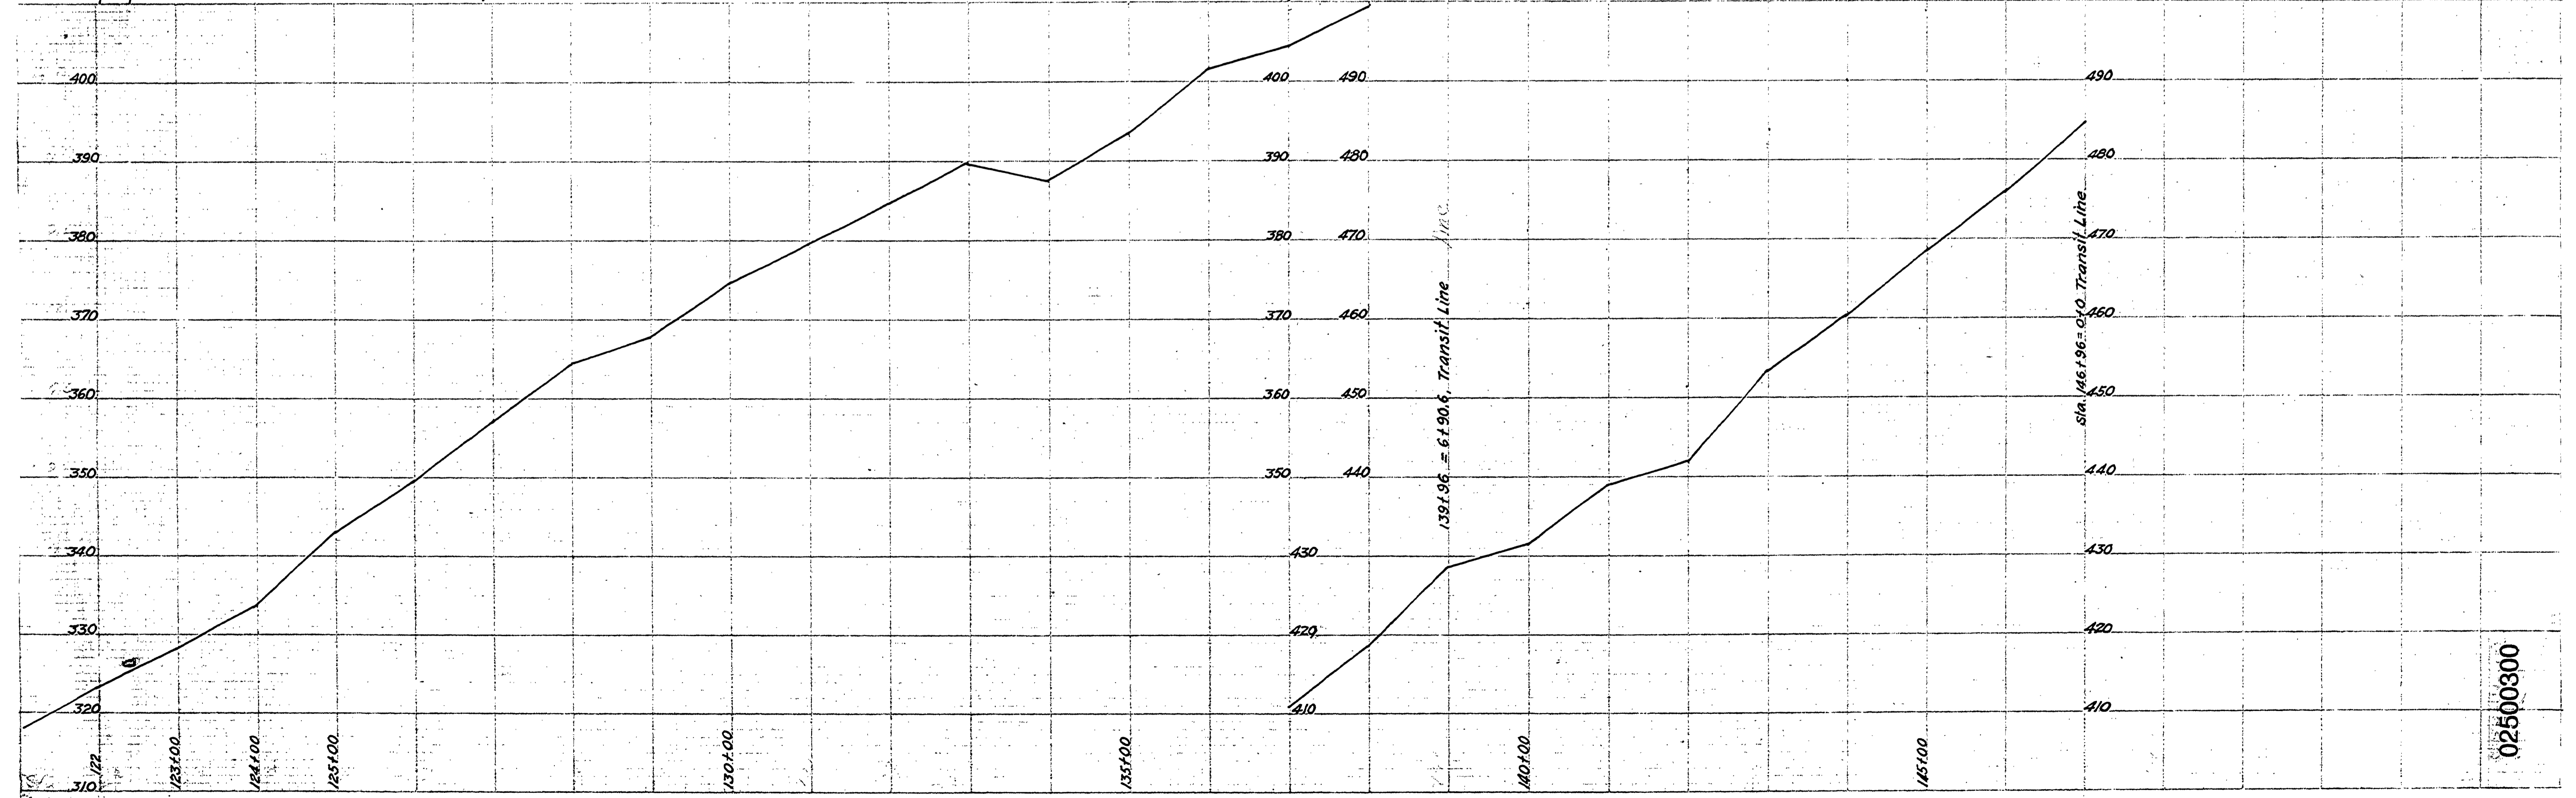

02500300

M.P. 3.00

T-27-TS. 3, 4, 9 & 10 APRIL 1925 SHEET 5 OF 5

90