

Sec. 29 T.25 S.R. 6 W. W.M.

James H. & Josephine R. BAIRD

Floyd W. & Lucretia E. ROSS

THOMAS WATSON DLG 41

Wm G. BURD DLG 42
Blake & Rachel BAIRD

18° C.L.
Δ-40°36'00"
R-318.31'
T-117.73'
L-225.36'
Super-0.091/H.

1°30' C.P.
Δ-14°05'00"
R-3819.72'
T-470.63'
L-936.61'
Super-0.041/H.


16° C.P.
Δ-35°03'00"
R-358.10'
T-186.61'
L-344.06'
Super-0.091/H.

ESSELSTROM LOGGING COMPANY

Harry C. & Agnes L. RUSSELL

Resolution. Ct.J. 261369

● Indicates 1/4" Iron Pins & 4x4 Posts

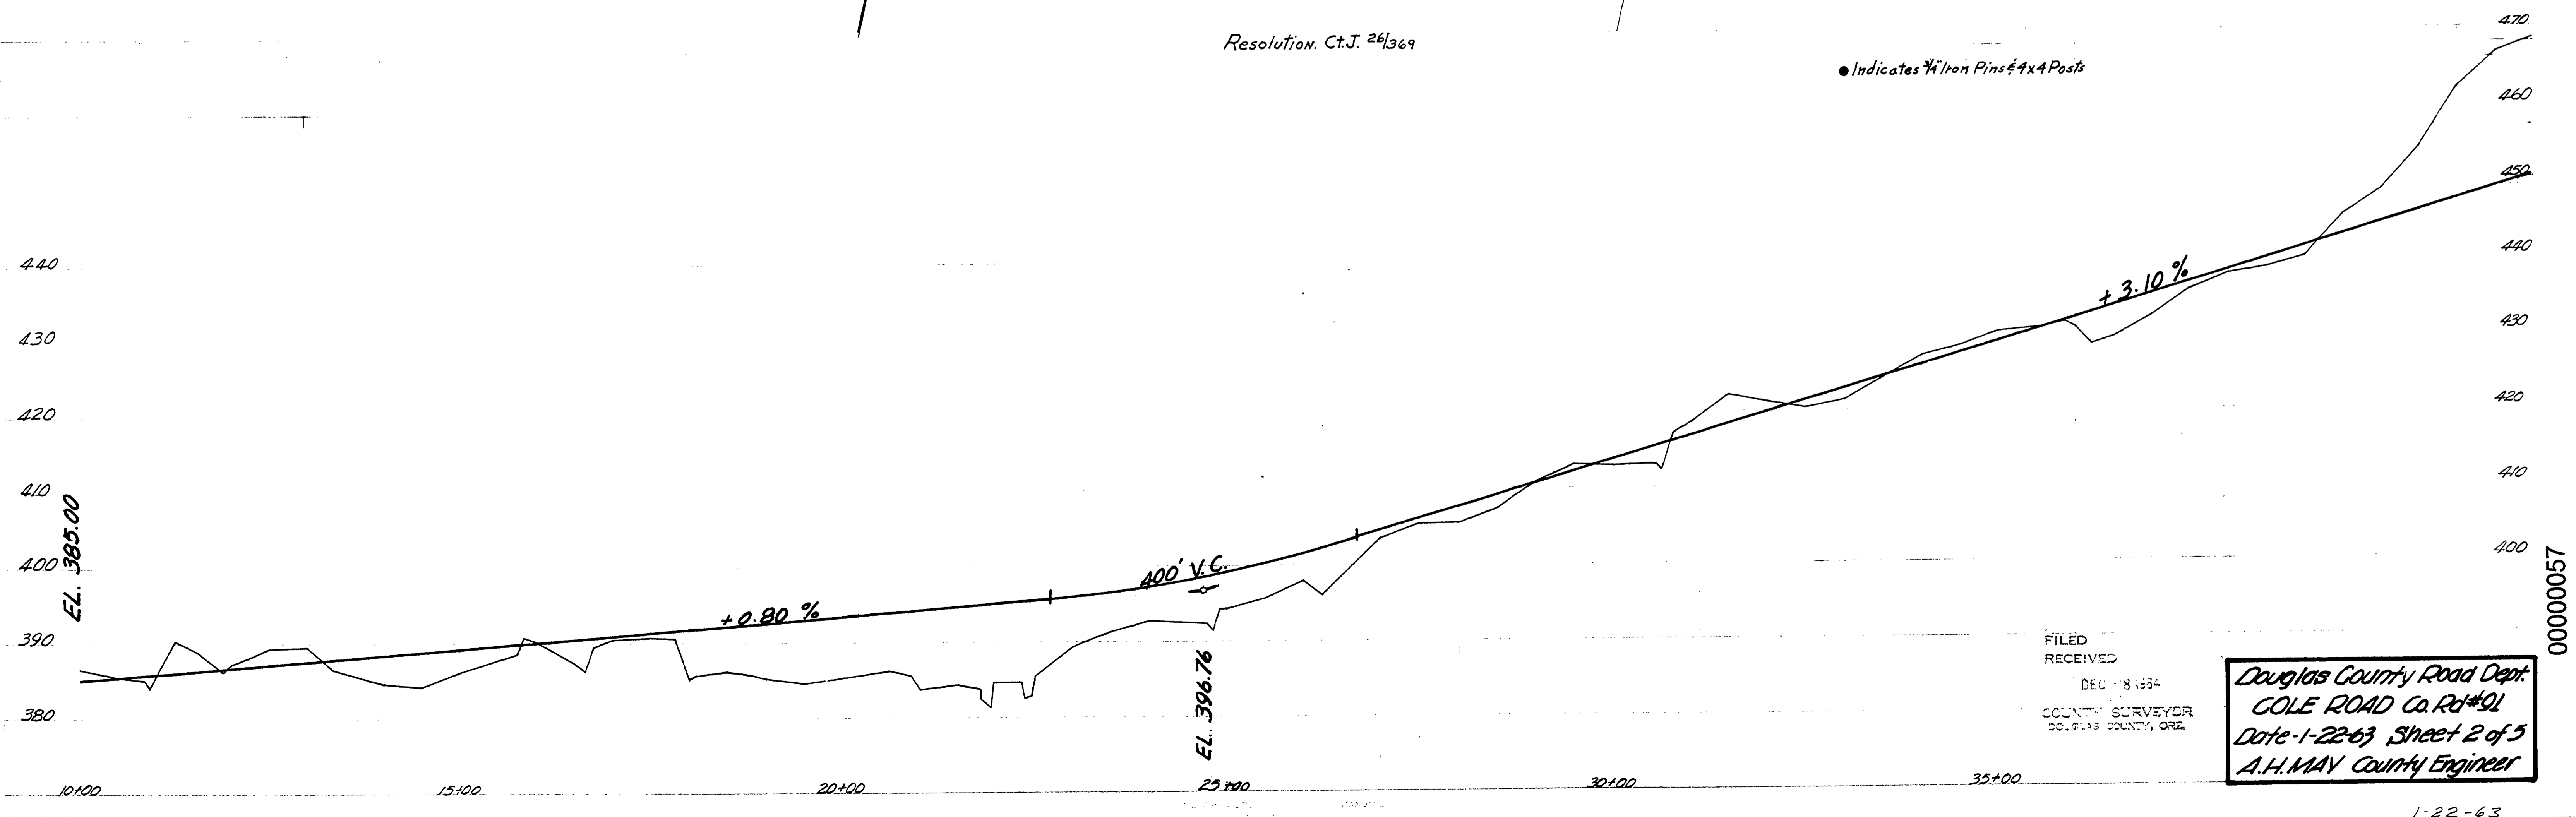

FILED
RECEIVED
DEC 18 1963
COUNTY SURVEYOR
DOUGLAS COUNTY, ORE.

Douglas County Road Dept.
COLE ROAD Co. Rd #91
Date-1-22-63 Sheet 2 of 5
A.H. MAY County Engineer

M.P. 0.00 - 0.57

C. Rd. #91

1-22-63
cht. 2 of 5

00000057

75