


HOWARD ROAD SHEET 4

91

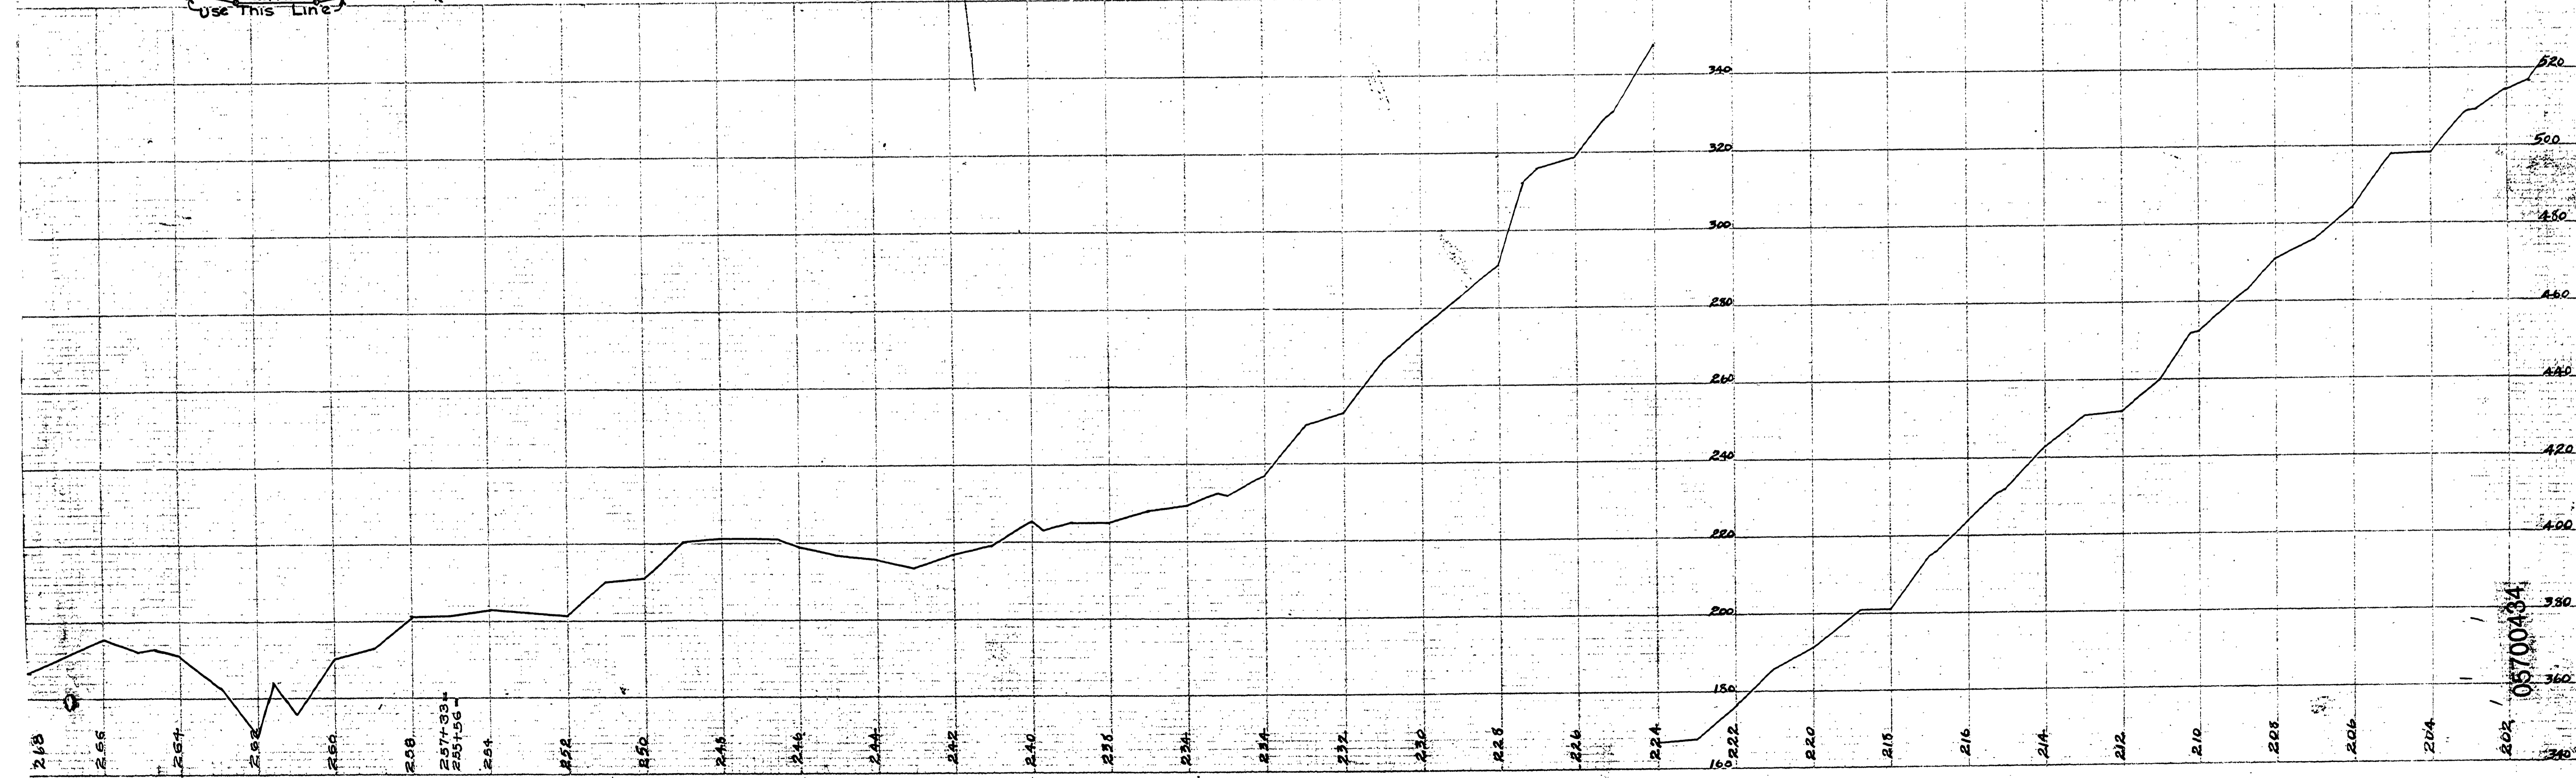

~ M.P. 5.70 - 4.34

T25-6 S. 17 & 20

SHT 4 OF 5

05700434

