



30 19
29 20

19
20
Cor

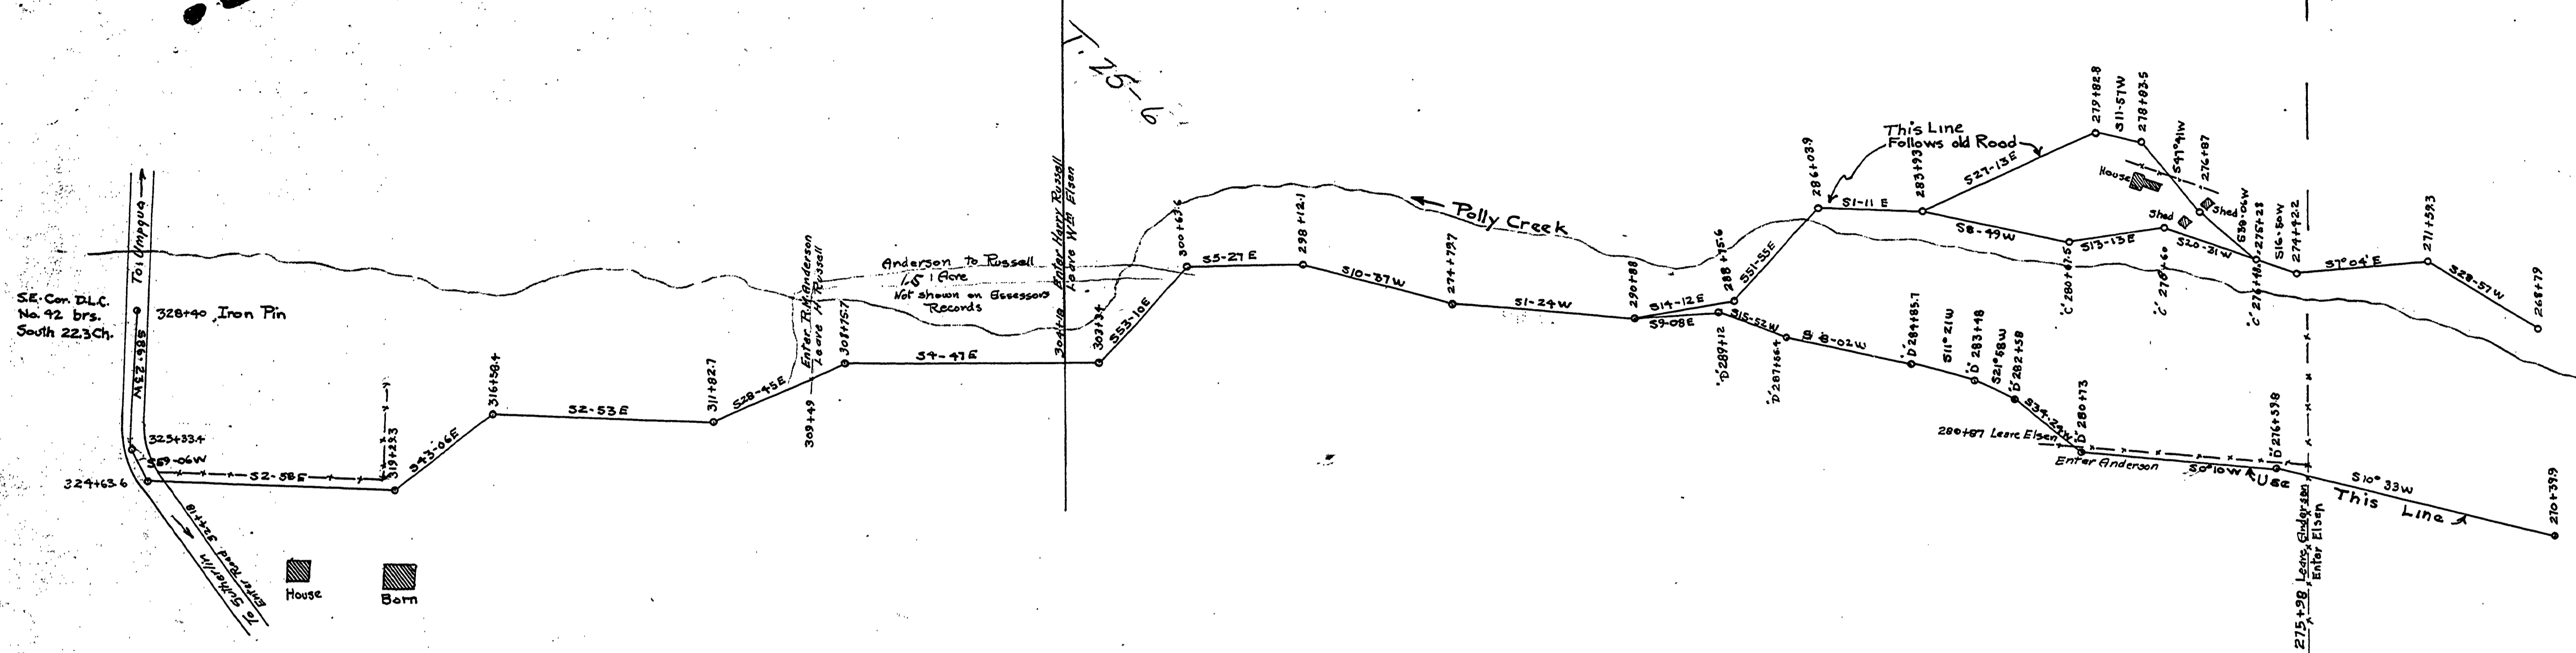

HOWARD ROAD SHEET 5

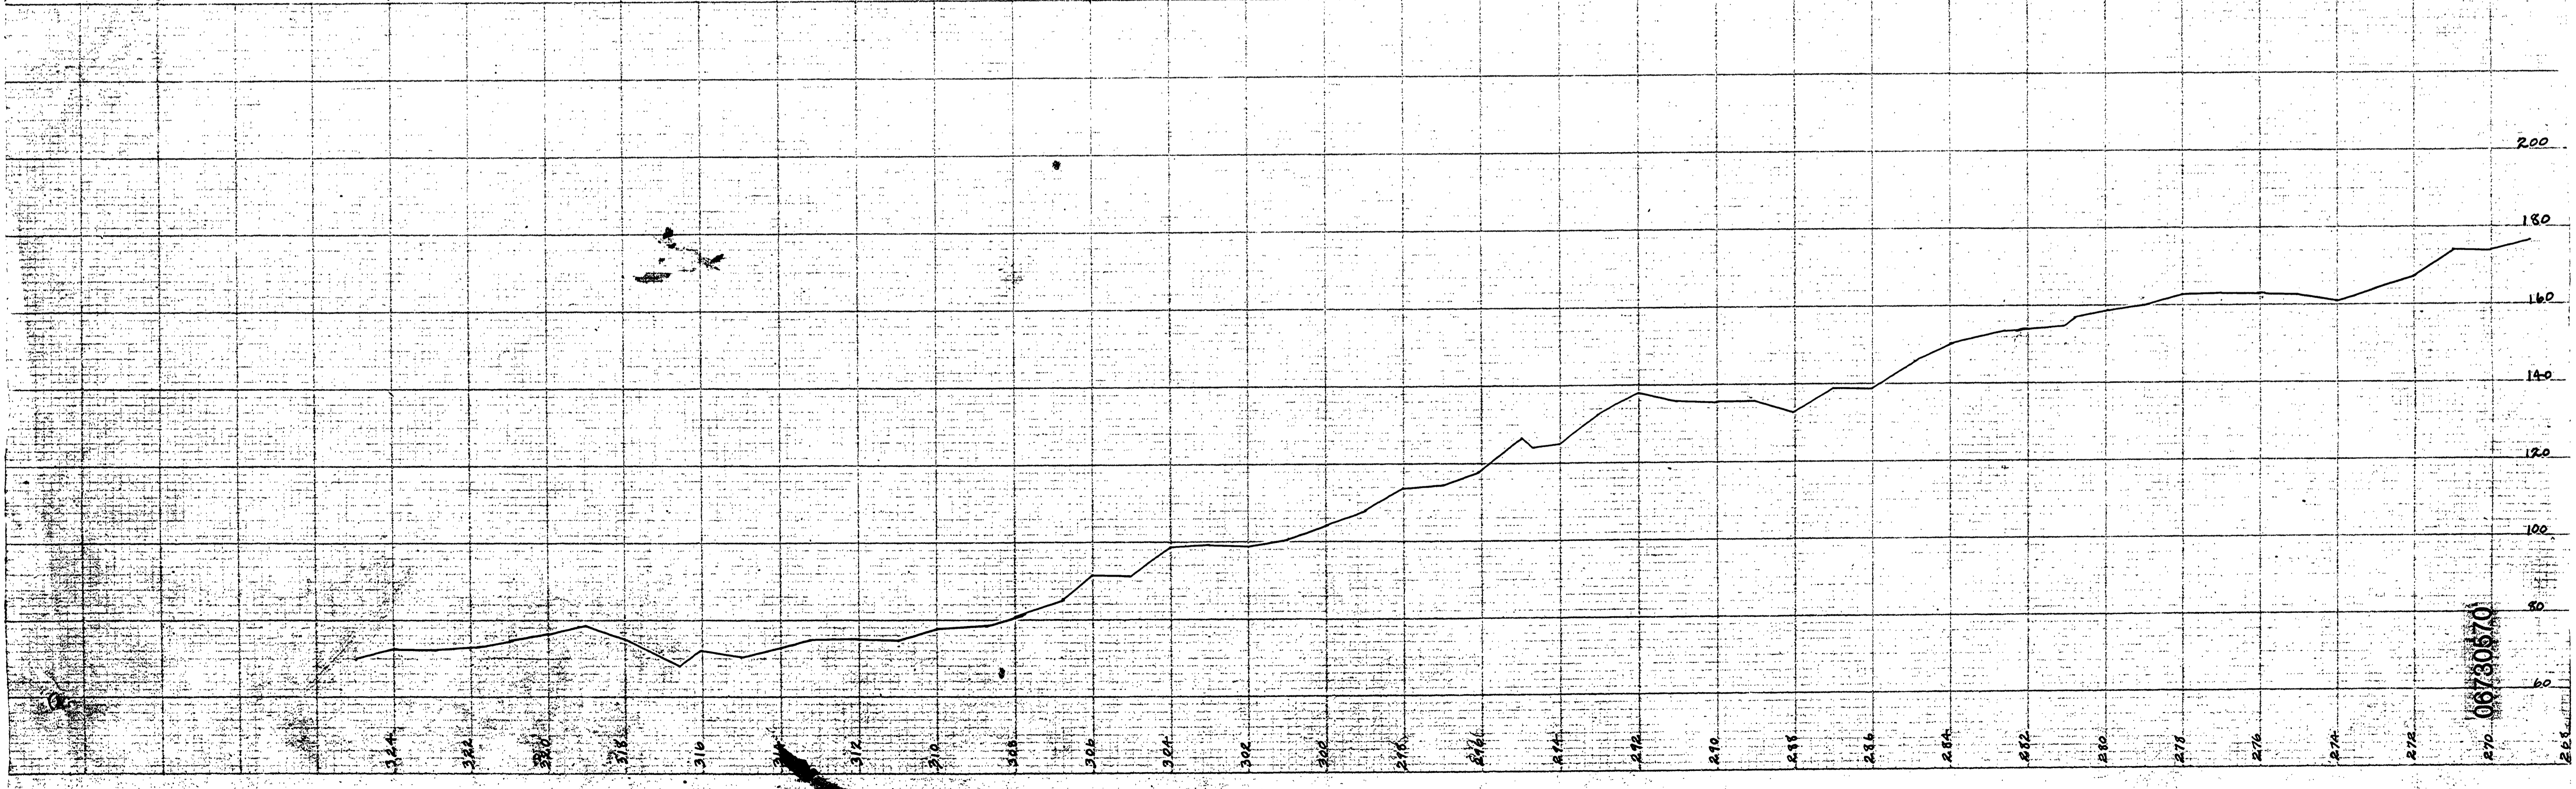

N.M.P. 6.73-5.70

T25-6 S.20#29

SHT 5 OF 5