


SEC. 4 & 5 T31S. R6W. W.M.

J.H. KLOPE
VOL-115 P.G. 358

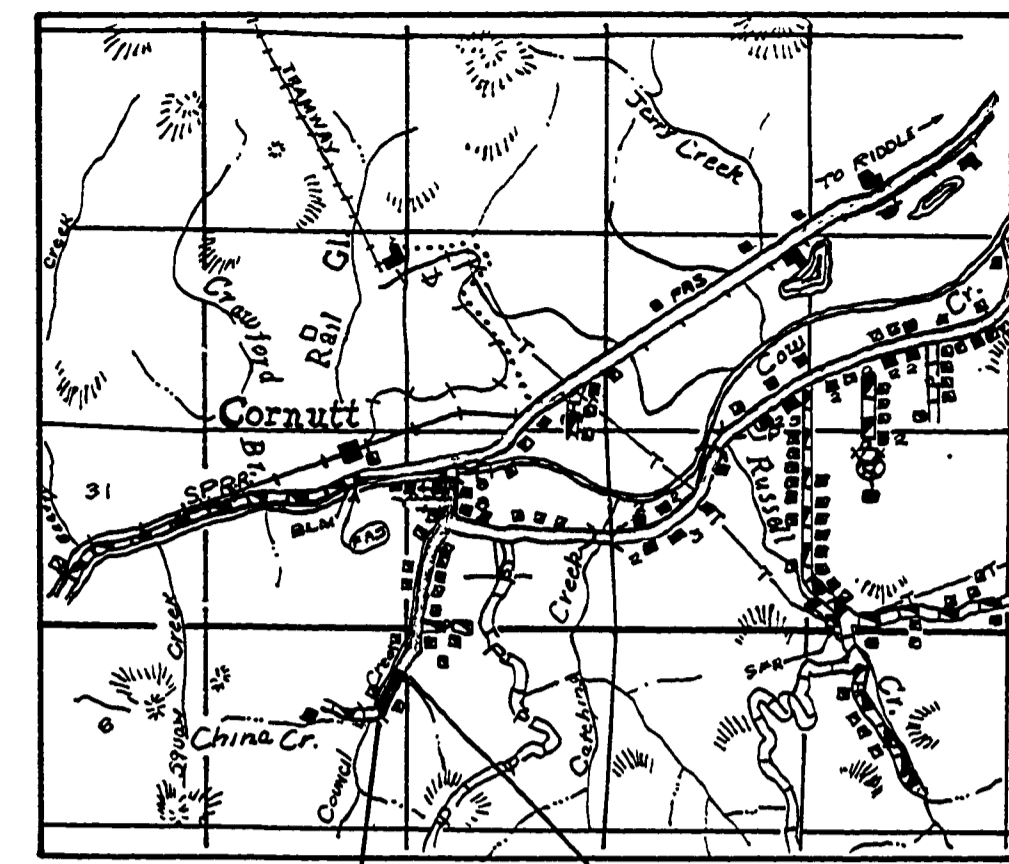


END PROJECT
57+82.00
LENGTH OF PROJECT 0.50 MI.
BEGIN PROJECT
40+00.00

DATE	
BY	
FINAL SURVEY	
NOTED	
AREA CHECKED	

BUDDYE & ELENA L. MOORE
275-473



DATE	
BY	
ORIGINAL SURVEY	
NOTED	
AREA CHECKED	

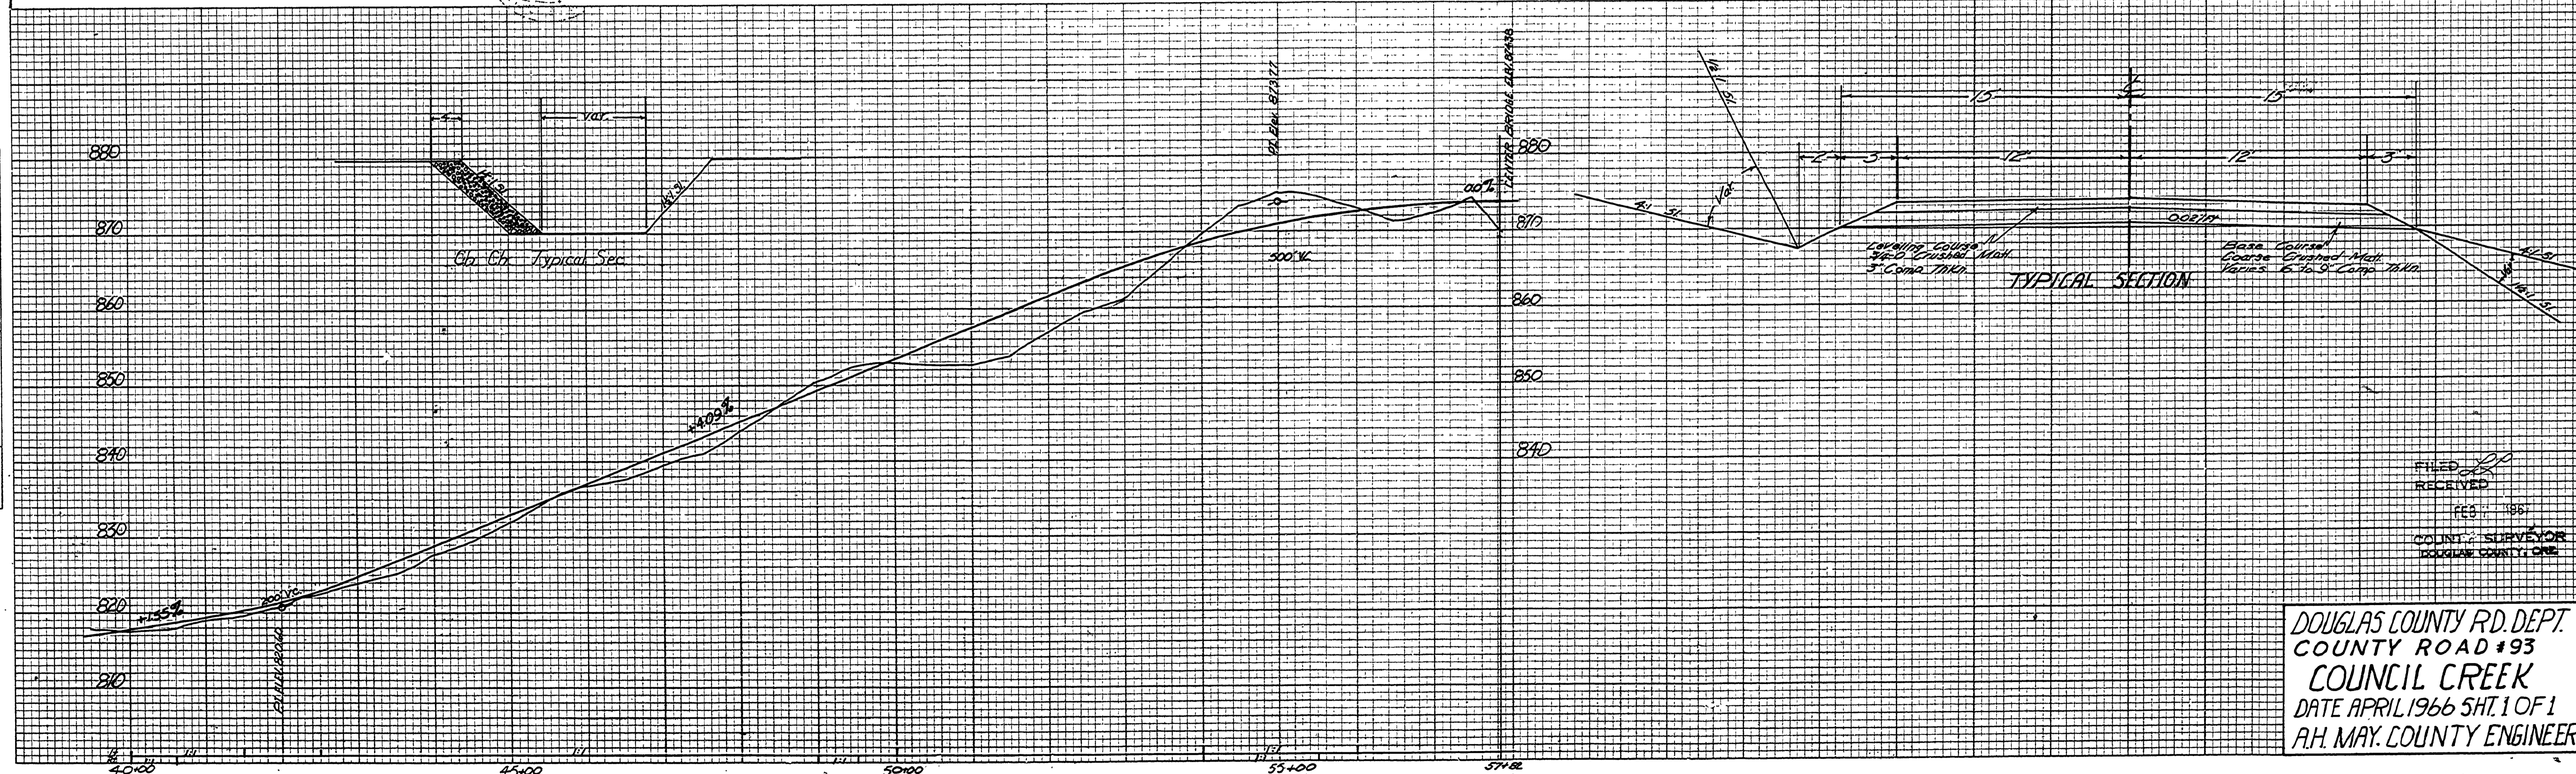

FILED
RECEIVED
APR 1966
COUNTY SUPERVISOR
DOUGLAS COUNTY, MO.
DOUGLAS COUNTY RD. DEPT.
COUNTY ROAD #93
COUNCIL CREEK
DATE APRIL 1966 SHT. 1 OF 1
A.H. MAY, COUNTY ENGINEER

00730107