


**MAP OF
R.F. EWING ROAD**

SEC. 32 T 30 S R 6 W W.M.
SEC. 4-5 T 31 S R 6 W W.M.
H. LEPPSTEIN CO. SURVEYOR
AUG. 14, 1925
SCALE 1"=200'

PETITIONER R.F. EWING
VIEWERS H.L. STEARNS
A.L. WIKINS
SURVEYOR H. LEPPSTEIN
CHAIN DOLAN
CREAK
COUNTY COURT FILE 206
SURVEYORS FILE 13-3

SEE REVISED SHEETS FOR CO. ROAD 93
DATED MAY 16, 1957

93

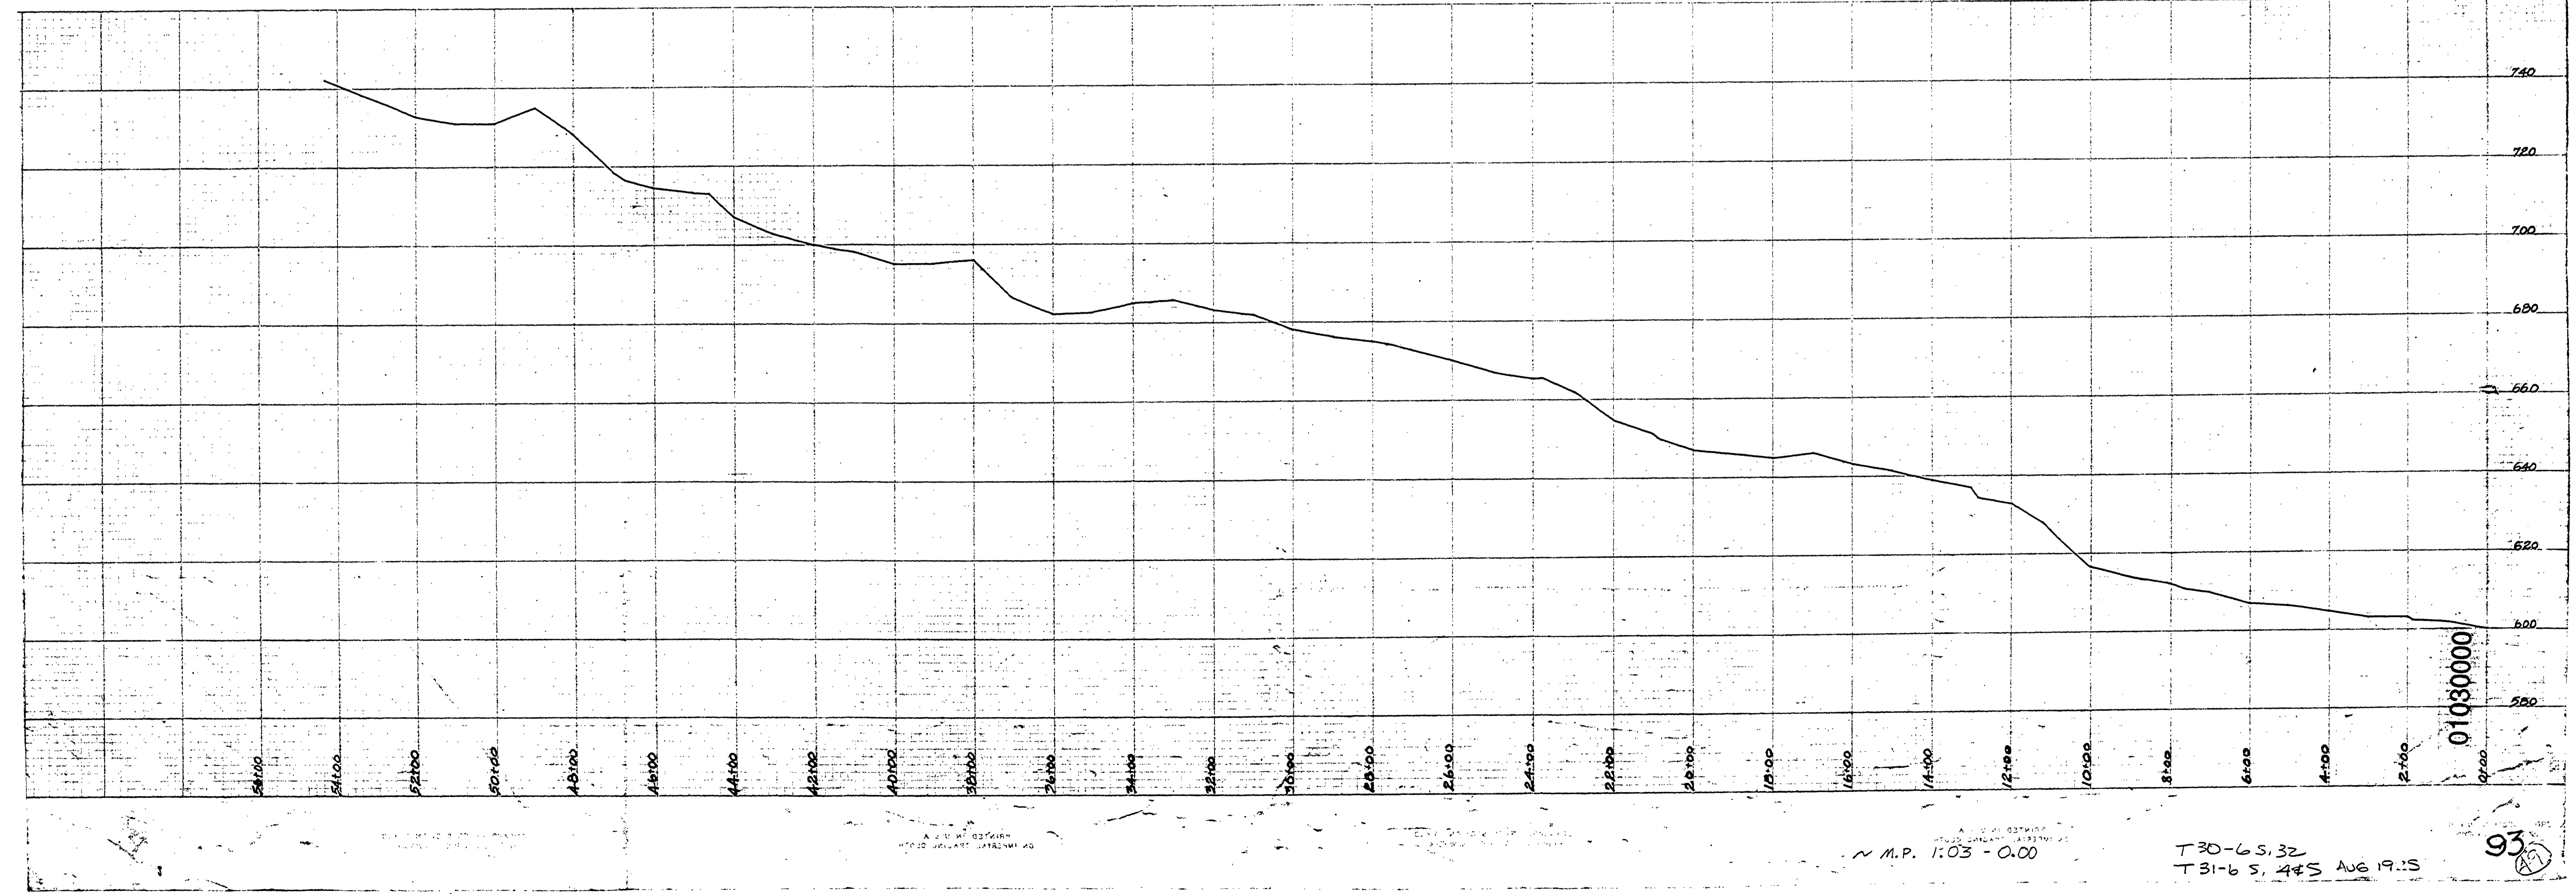

~ M.P. 11.03 - 0.00

T 30-6 S, 32
T 31-6 S, 44 S AUG 19:25

93