



DATE	
BY	
FINAL SURVEY	
SHOWN	
PLOTTED	
NOTE BOOK	
AREAS CHECKED	
NO.	

DATE	
BY	
FINAL SURVEY	
SHOWN	
PLOTTED	
NOTE BOOK	
AREAS CHECKED	
NO.	

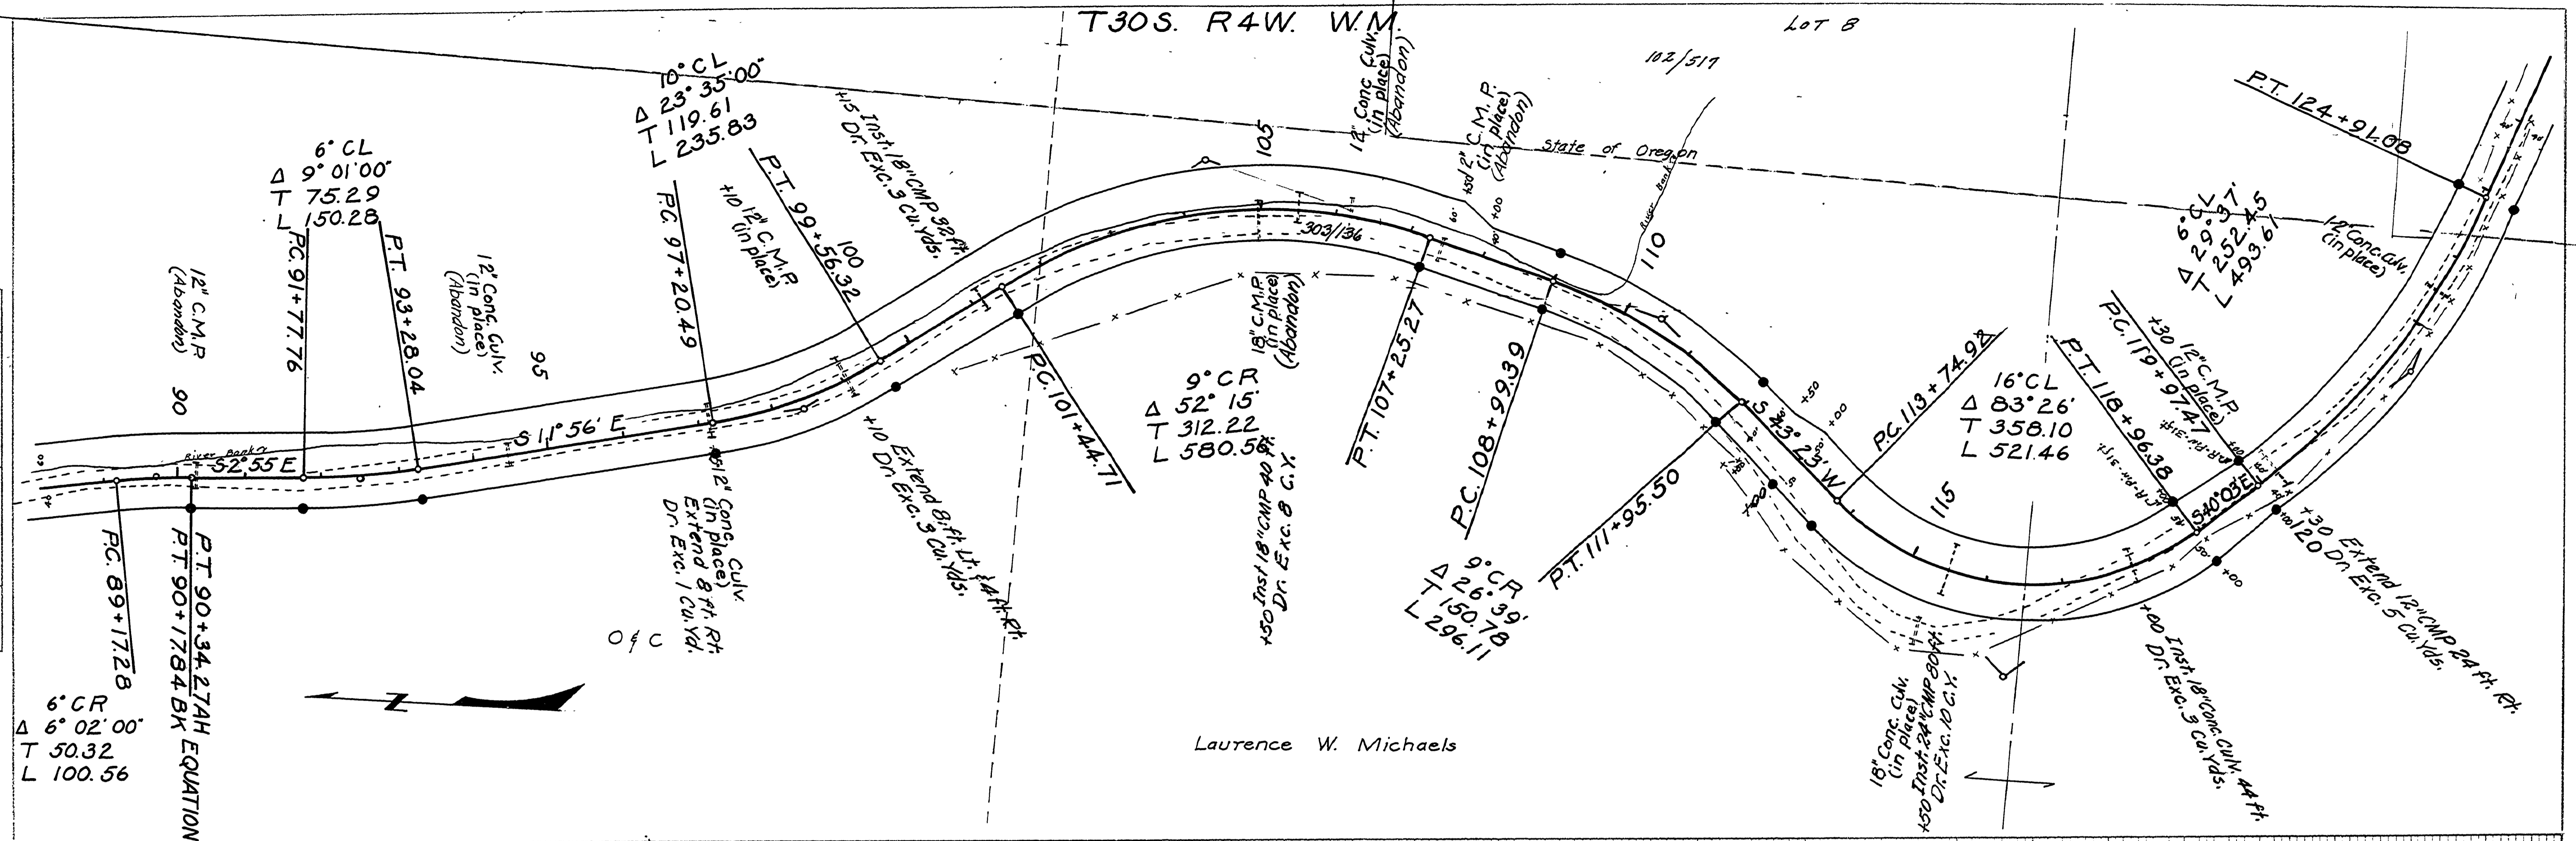

Laurence W. Michaels

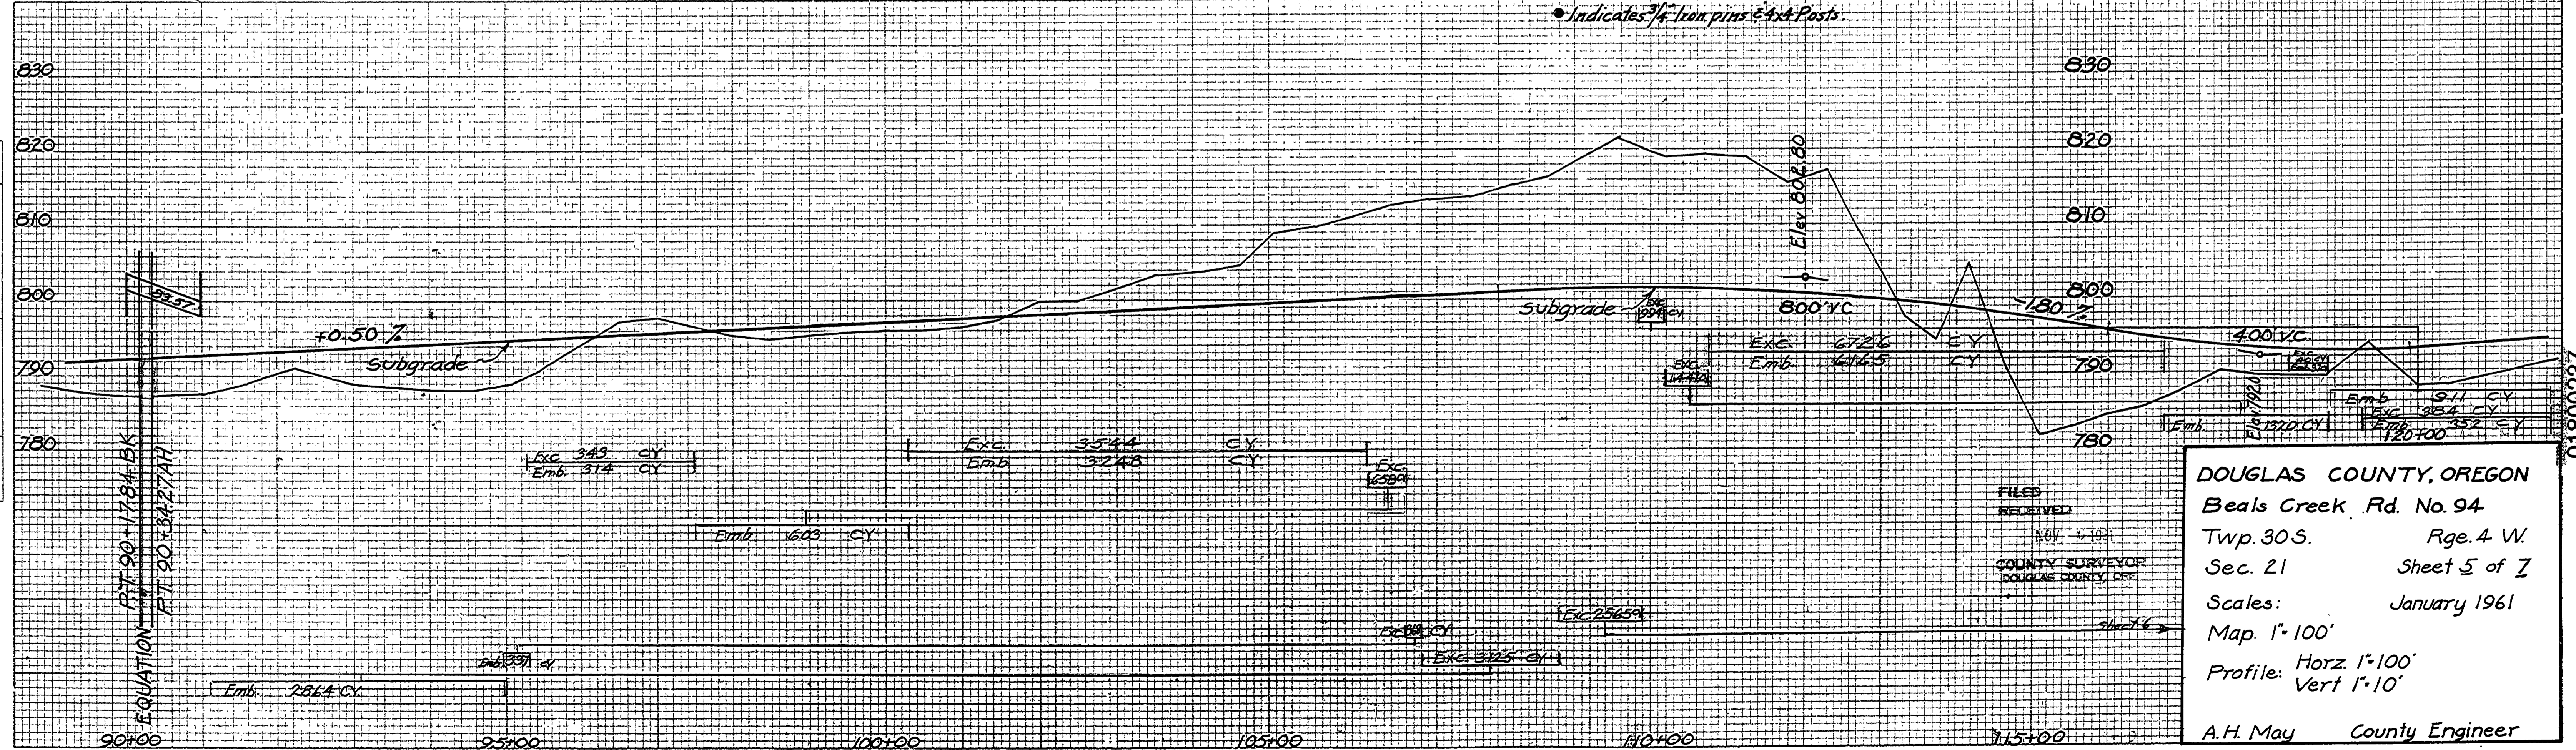

DOUGLAS COUNTY, OREGON
 Beals Creek Rd. No. 94
 Twp. 30 S. Rge. 4 W.
 Sec. 21 Sheet 5 of 7
 Scales: January 1961
 Map. 1"=100'
 Profile: Horz. 1"=100'
 Vert. 1"=10'
 A.H. May County Engineer

PLATE 4 CROSS SECTION B. P. H. & R. E. STANDARD
 ENGINE DESIGN CO. CHICAGO - NEW YORK