
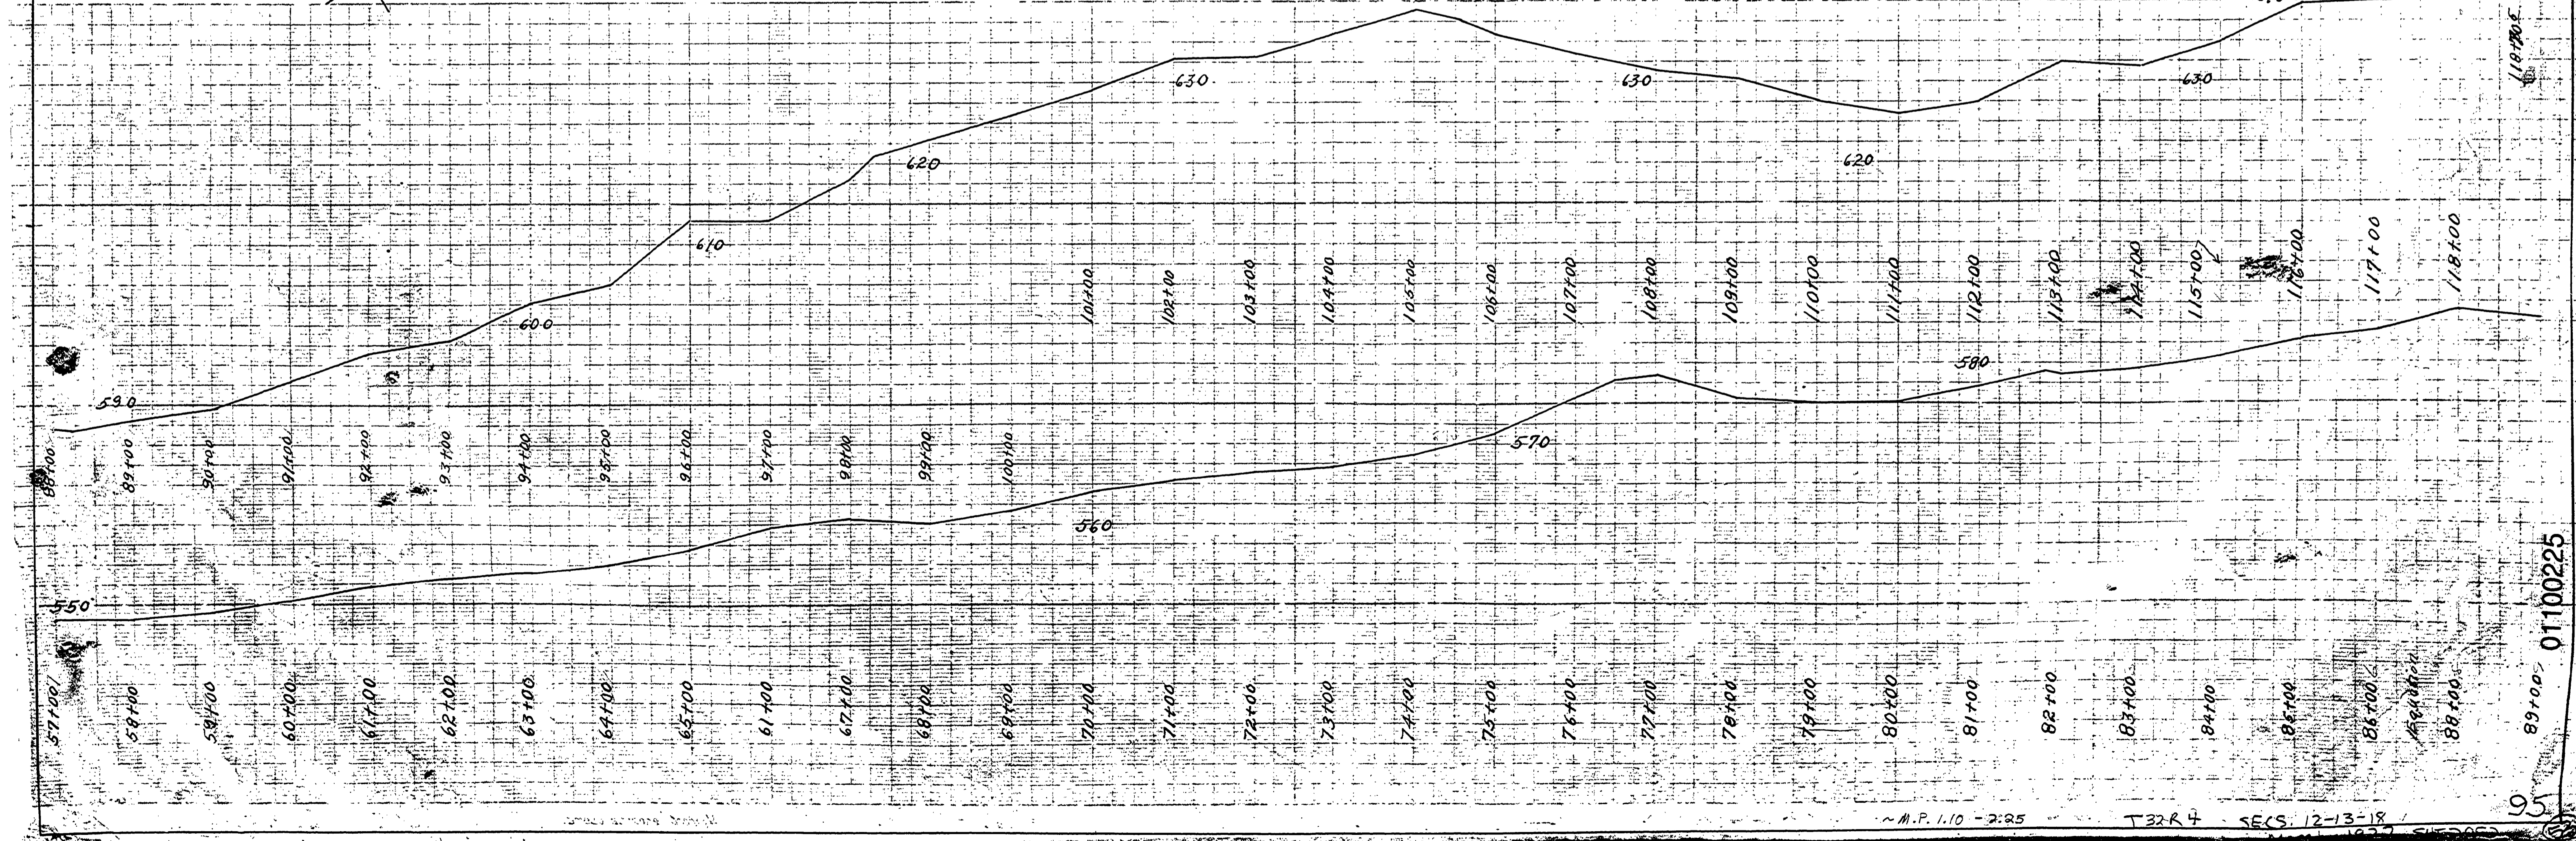
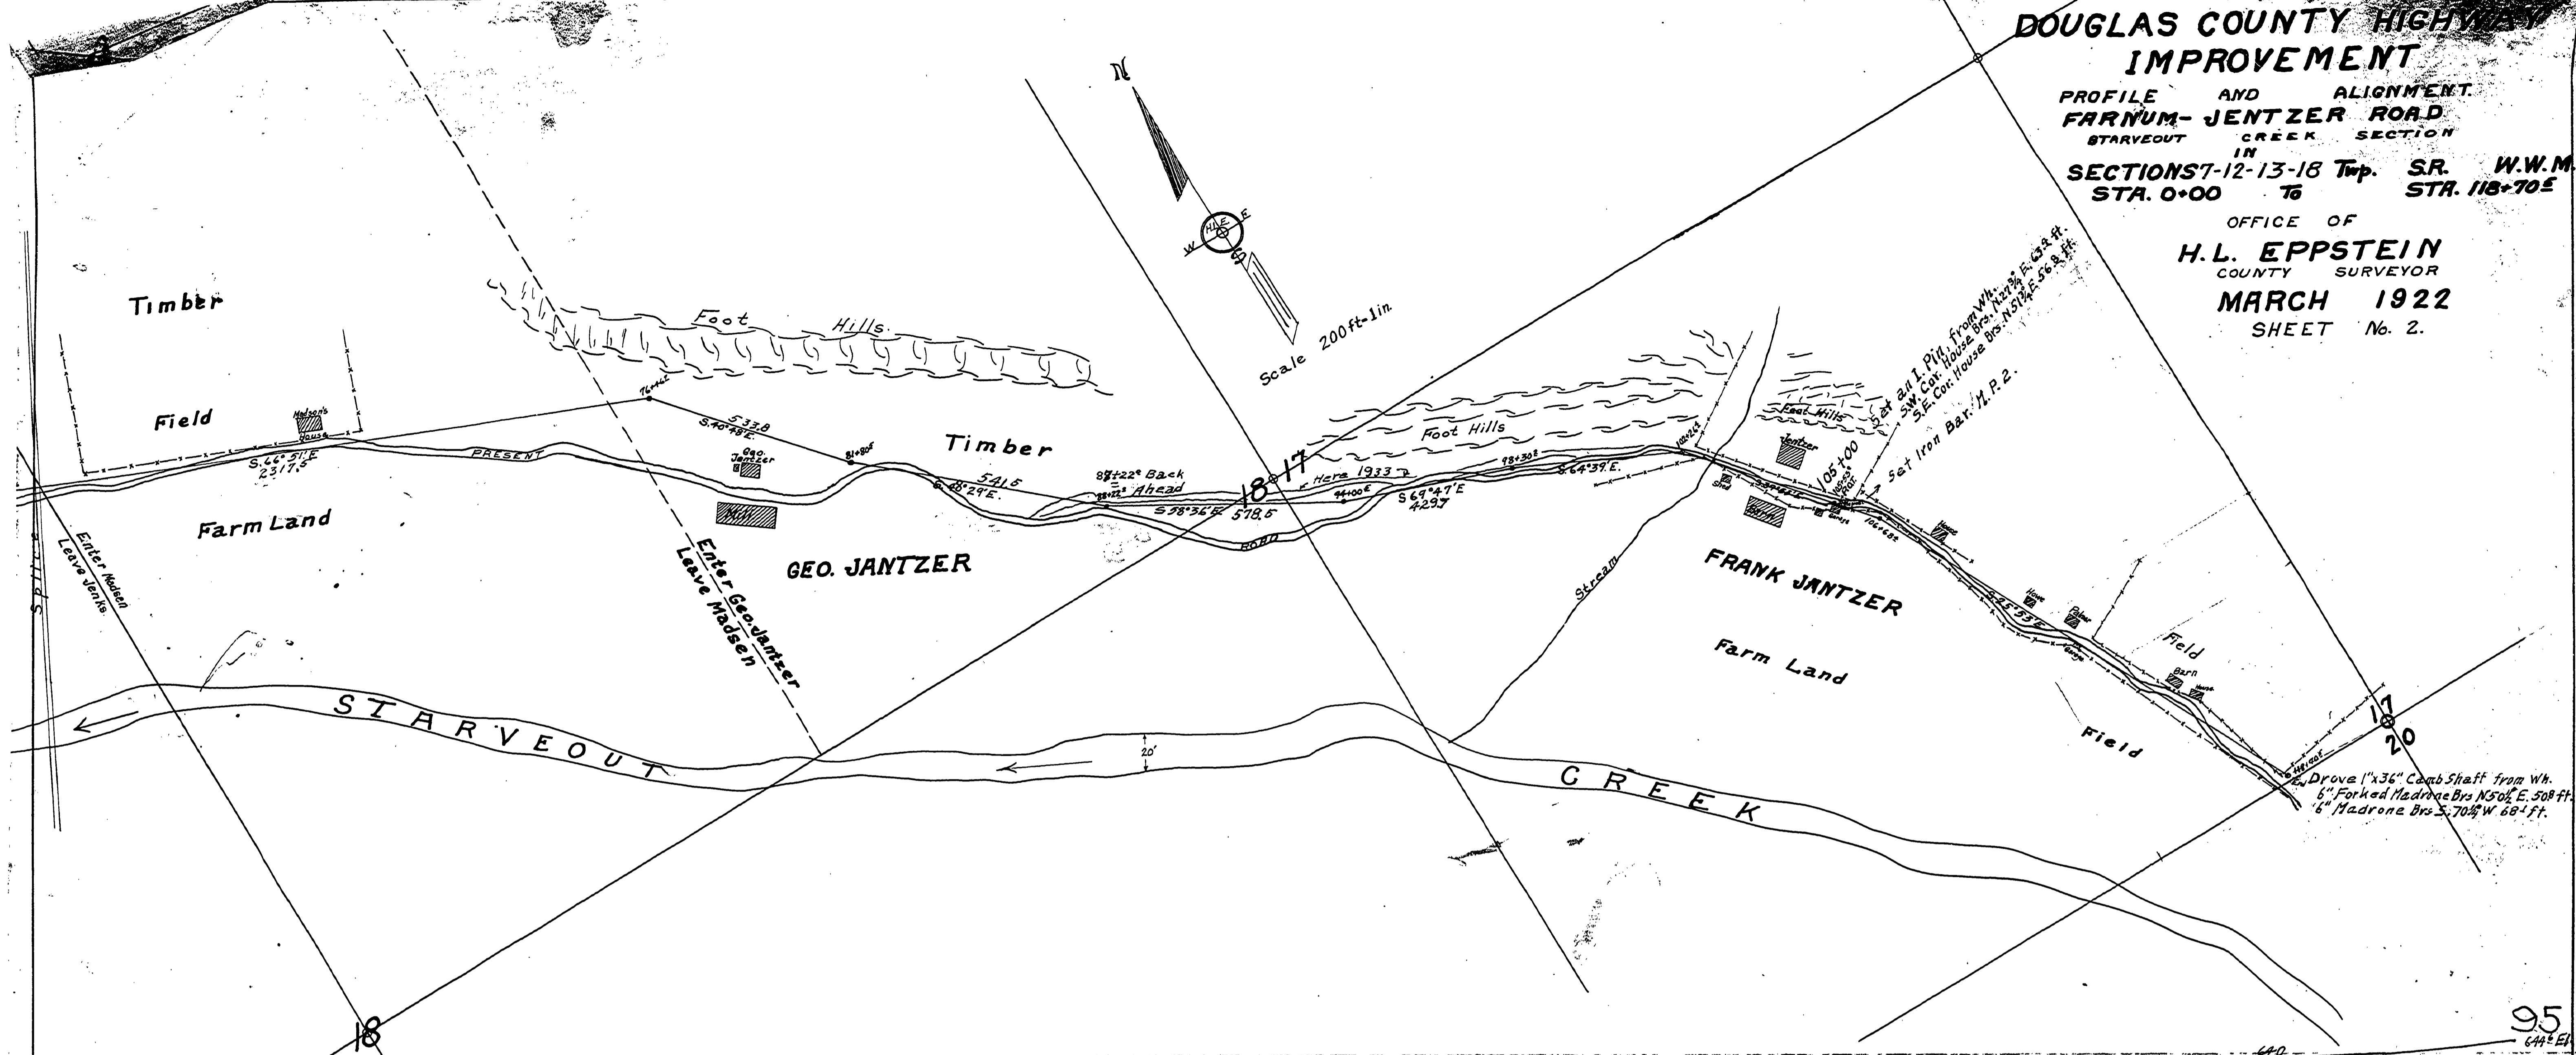


DOUGLAS COUNTY HIGHWAY IMPROVEMENT

PROFILE AND ALIGNMENT
FARNUM-JANTZER ROAD
 STARVEOUT CREEK SECTION
 IN
SECTIONS 12-13-18 Twp. SR. W.W.M.
 STA. 0+00 TO STR. 118+70.5

OFFICE OF
H. L. EPPSTEIN
 COUNTY SURVEYOR
MARCH 1922
 SHEET No. 2.

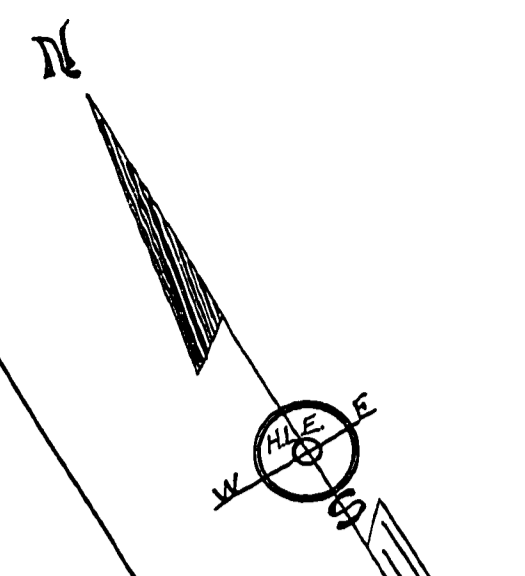

01100225
 95
 11870.5