


DOUGLAS COUNTY OREGON
WITHYCOMBE GRADE
ROAD No. 12-A
 SECTION 2-3-4 T33 S. R6W
 4

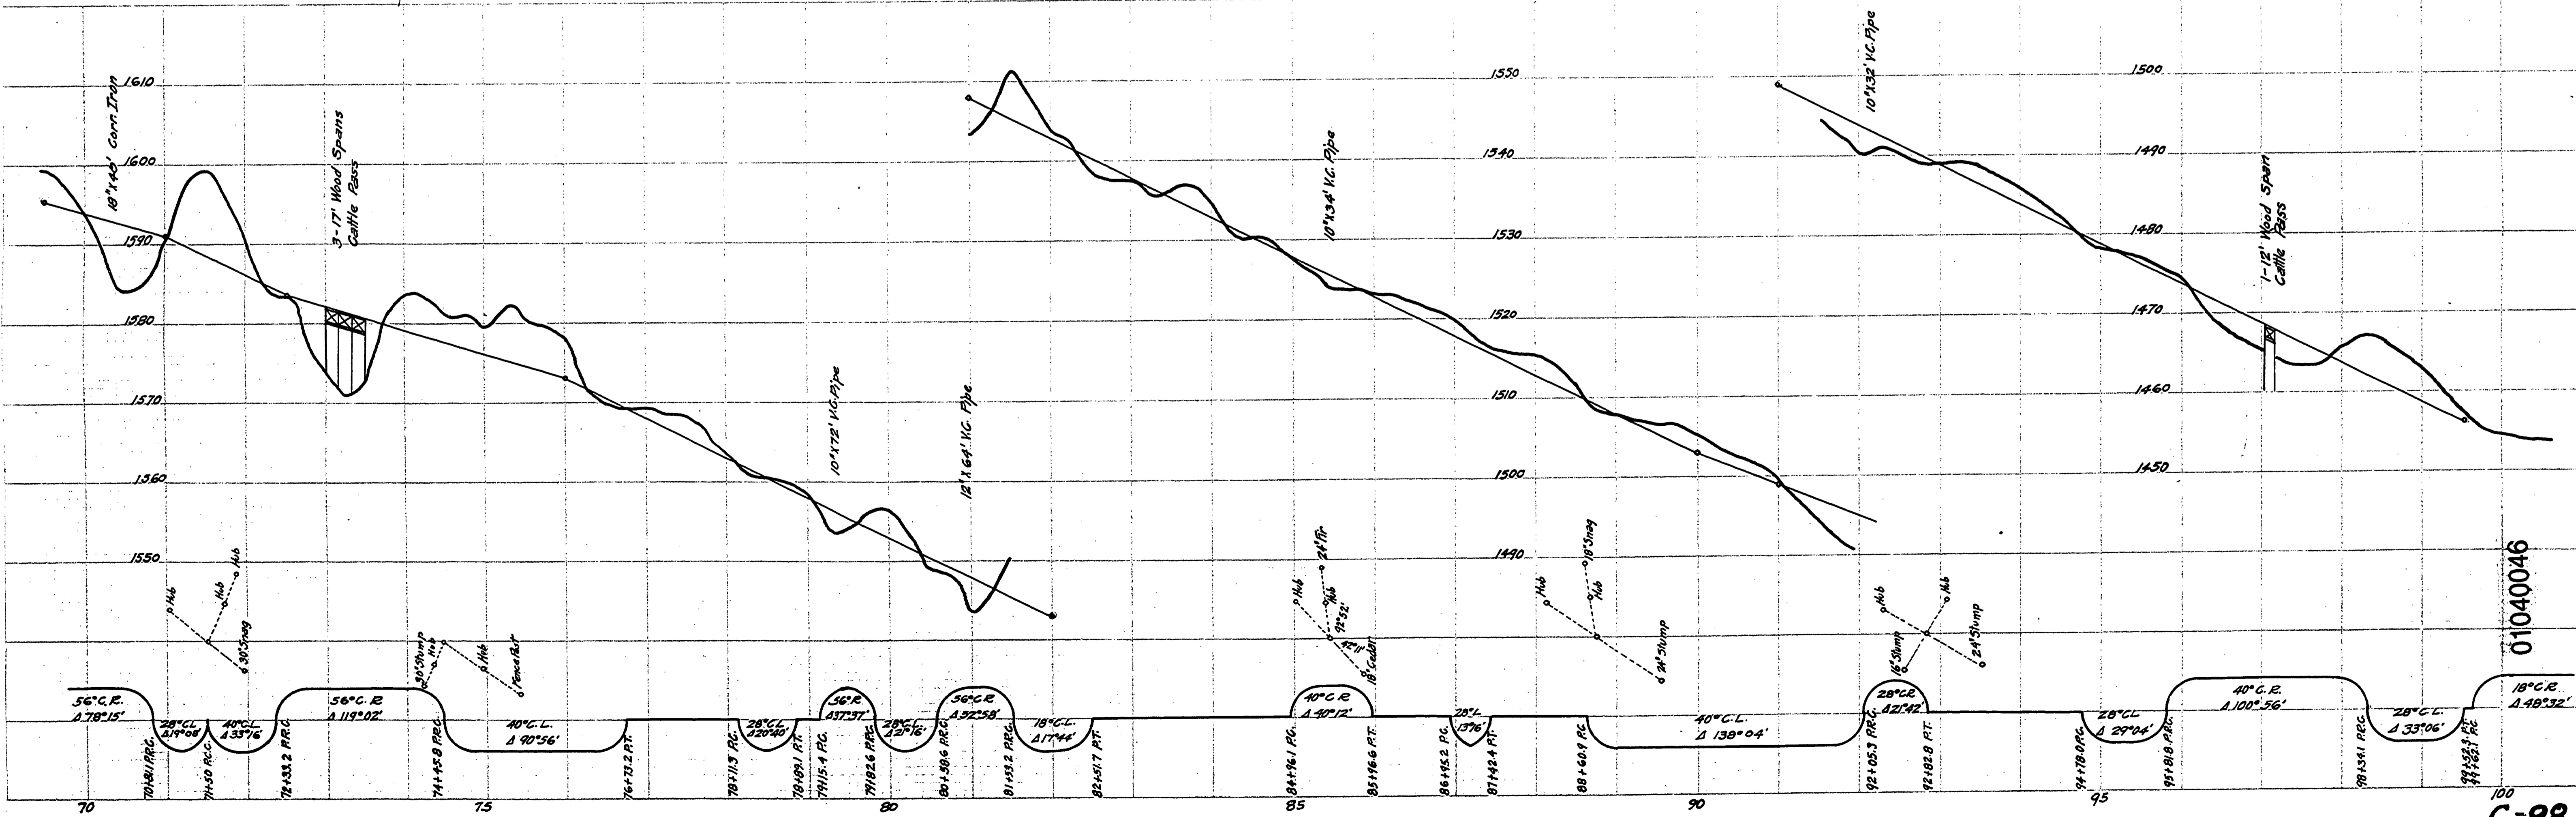

01040046

C-98

~M.P. 1.04 - 0.46