


OREGON STATE HIGHWAY COMMISSION
 LOCATED LINE
 STAGE ROAD PASS - GLENDALE
 NOTES L-13 LOCATION
 W.M. PETERS, ENGINEER
 1915

DOUGLAS COUNTY OREGON
 WITHYCOMBE GRADE
 ROAD No. 12-A-98
 SECTION 23-4 T.33S. R.6W.
 7

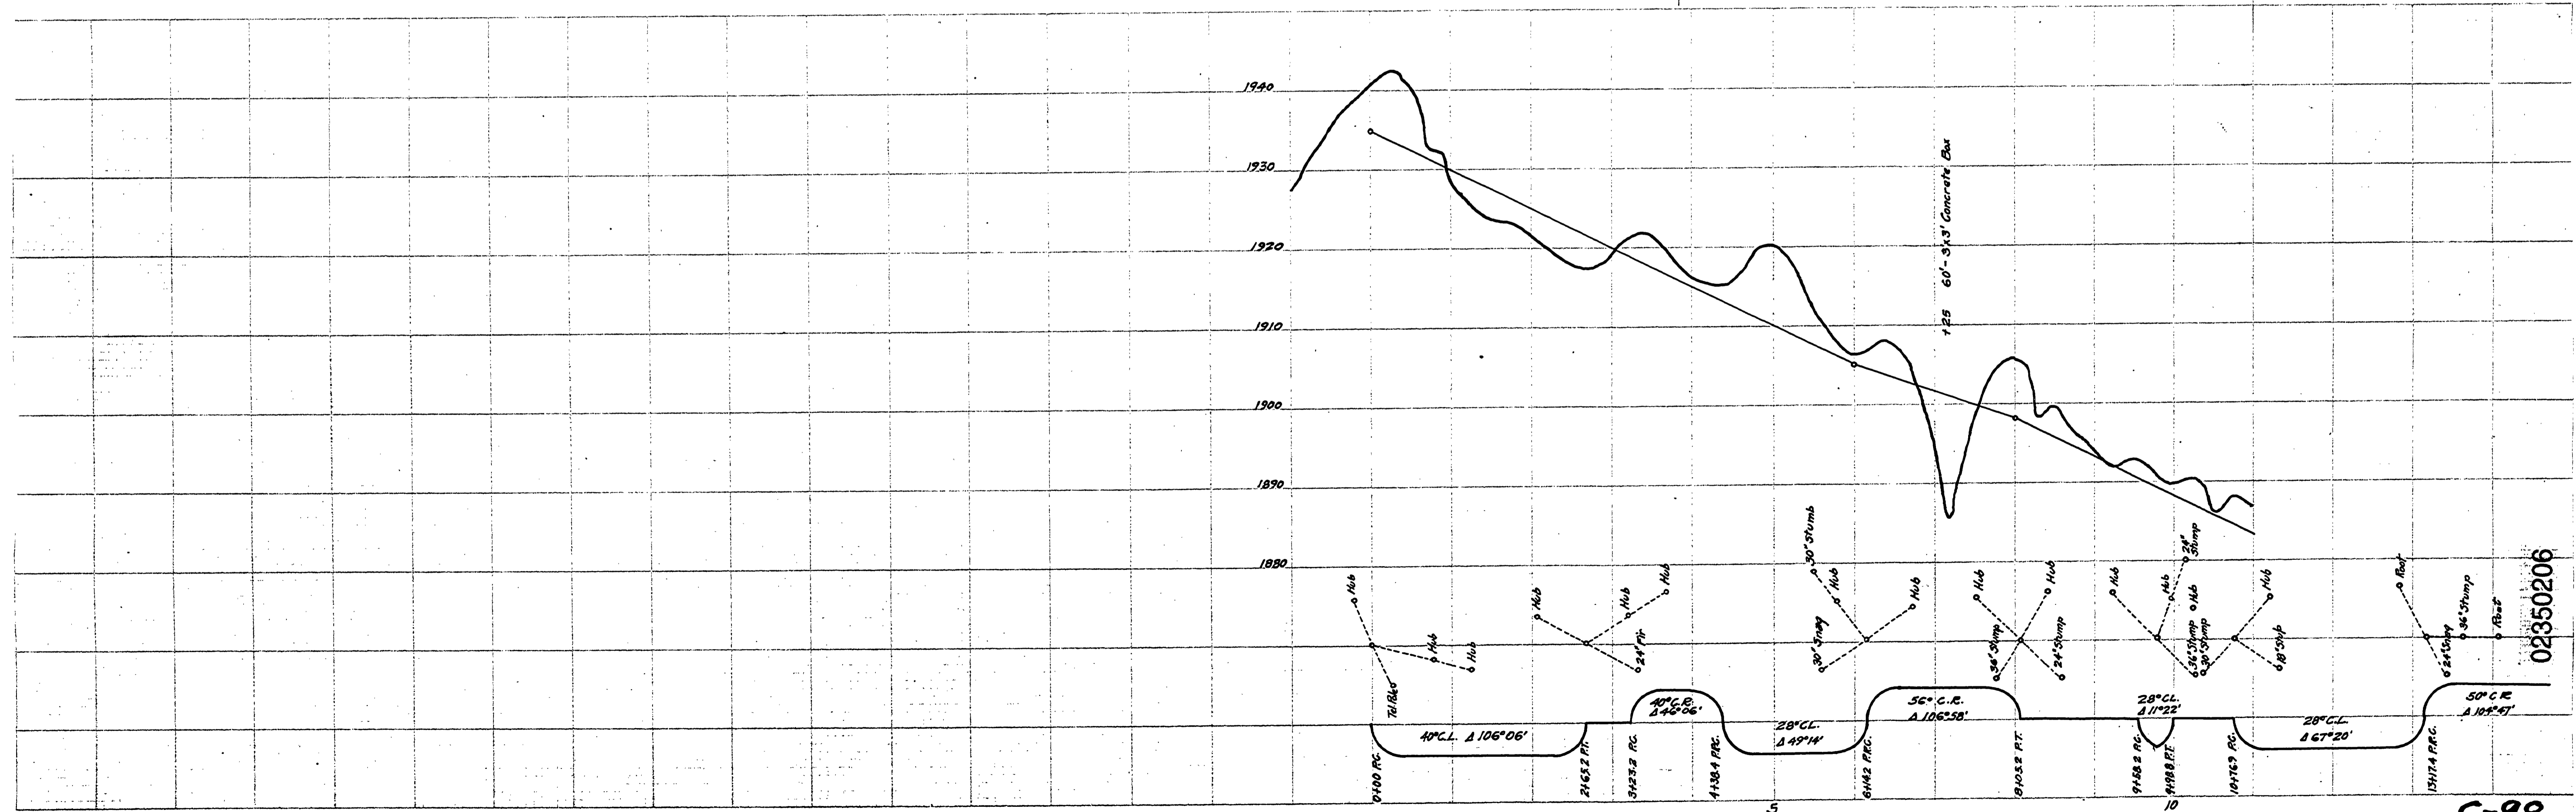

C-98

02350206

W.P. 2-35-2-06