



**KENT CREEK ROAD**  
SHEET No 2

REFERENCE DATA			
Mile	Station	Monument	Reference Bearing
2	61+37.9		16" Myrtle N22°20'E 159.1 ft
2	74+26.5		8" Myrtle N53°W 193.5 ft
2	87+14.3		15" Fir S46°15'E 87.1 ft
2	98+53.9		8" W.Oak S42°30'W 75.7 ft
2	102+82.6		7" W.Oak N74°15'W 69.8 ft
2	105+60		40" Fir S76°35'W 70.1 ft
2	111+95.8		20" Fir N41°W 62.5 ft
2	119+71.6		24" Maple N22°W 39.9 ft
			14" Maple S27°W 53.4 ft
			6" Yew S22°30'W 34.0 ft
			22" Maple N28°50'W 124.7 ft
			7" Fir S89°W 38.7 ft
			10" Fir N33°20'W 29.8 ft
			12" Fir S49°30'E 39.2 ft
			12" Fir S22°30'W 32.7 ft

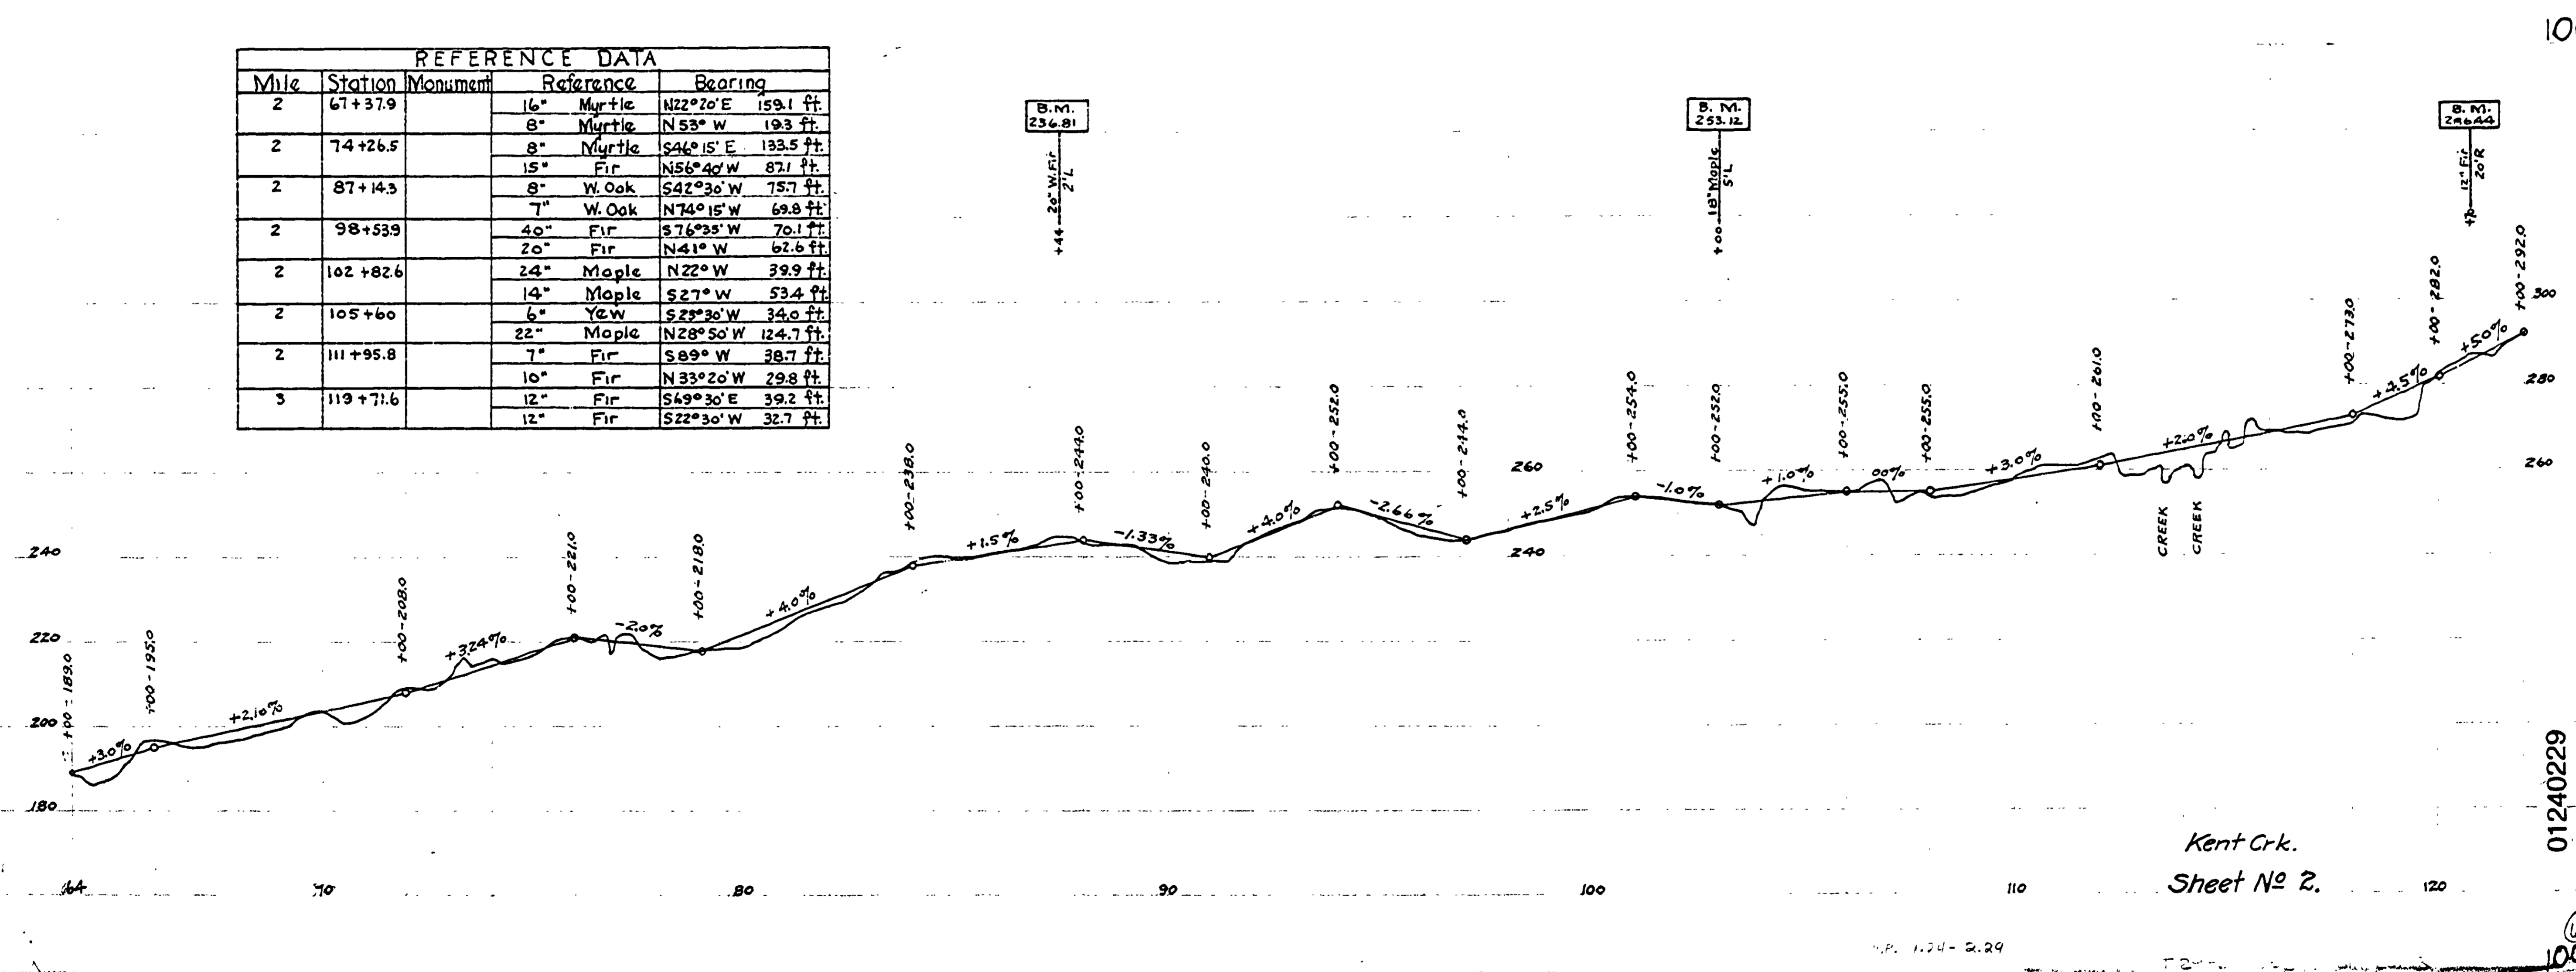

30 X

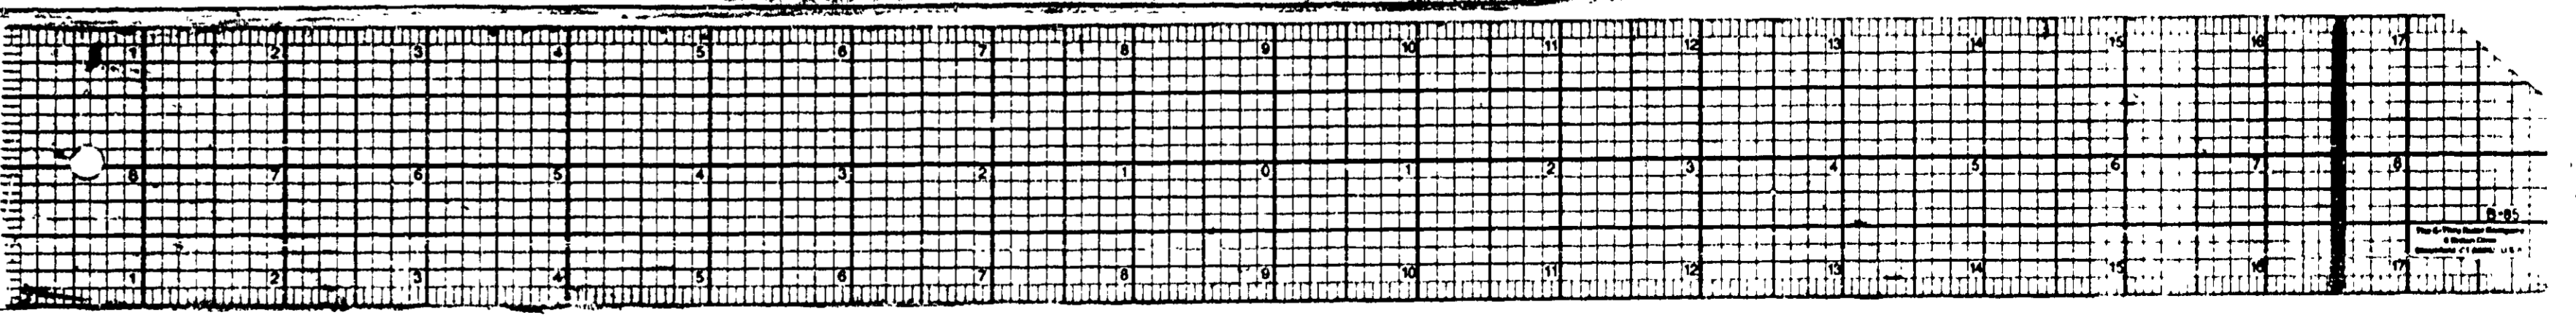

Kent Crk.  
Sheet No 2.

01240229

100

100