


DOUGLAS COUNTY  
**CLARK'S BRANCH  
 RD. No 105**  
 SEC. 27-28, T.28 S., R. 5 W.  
 F.C. FREER, ROADMASTER.  
 1937  
 SHEET 1  
 B.M. NAIL IN 10" FIR  
 15' LFT. OF 24" 20. EL. 1200.75

B.M. NAIL IN FENCE POST  
 20' LFT. OF 0+00 EL. 954.15  
 SCALE 1" = 100' Hor.  
 1" = 10' Vert.  
 ELEV. BAROM.  
 BEARINGS, MAG.

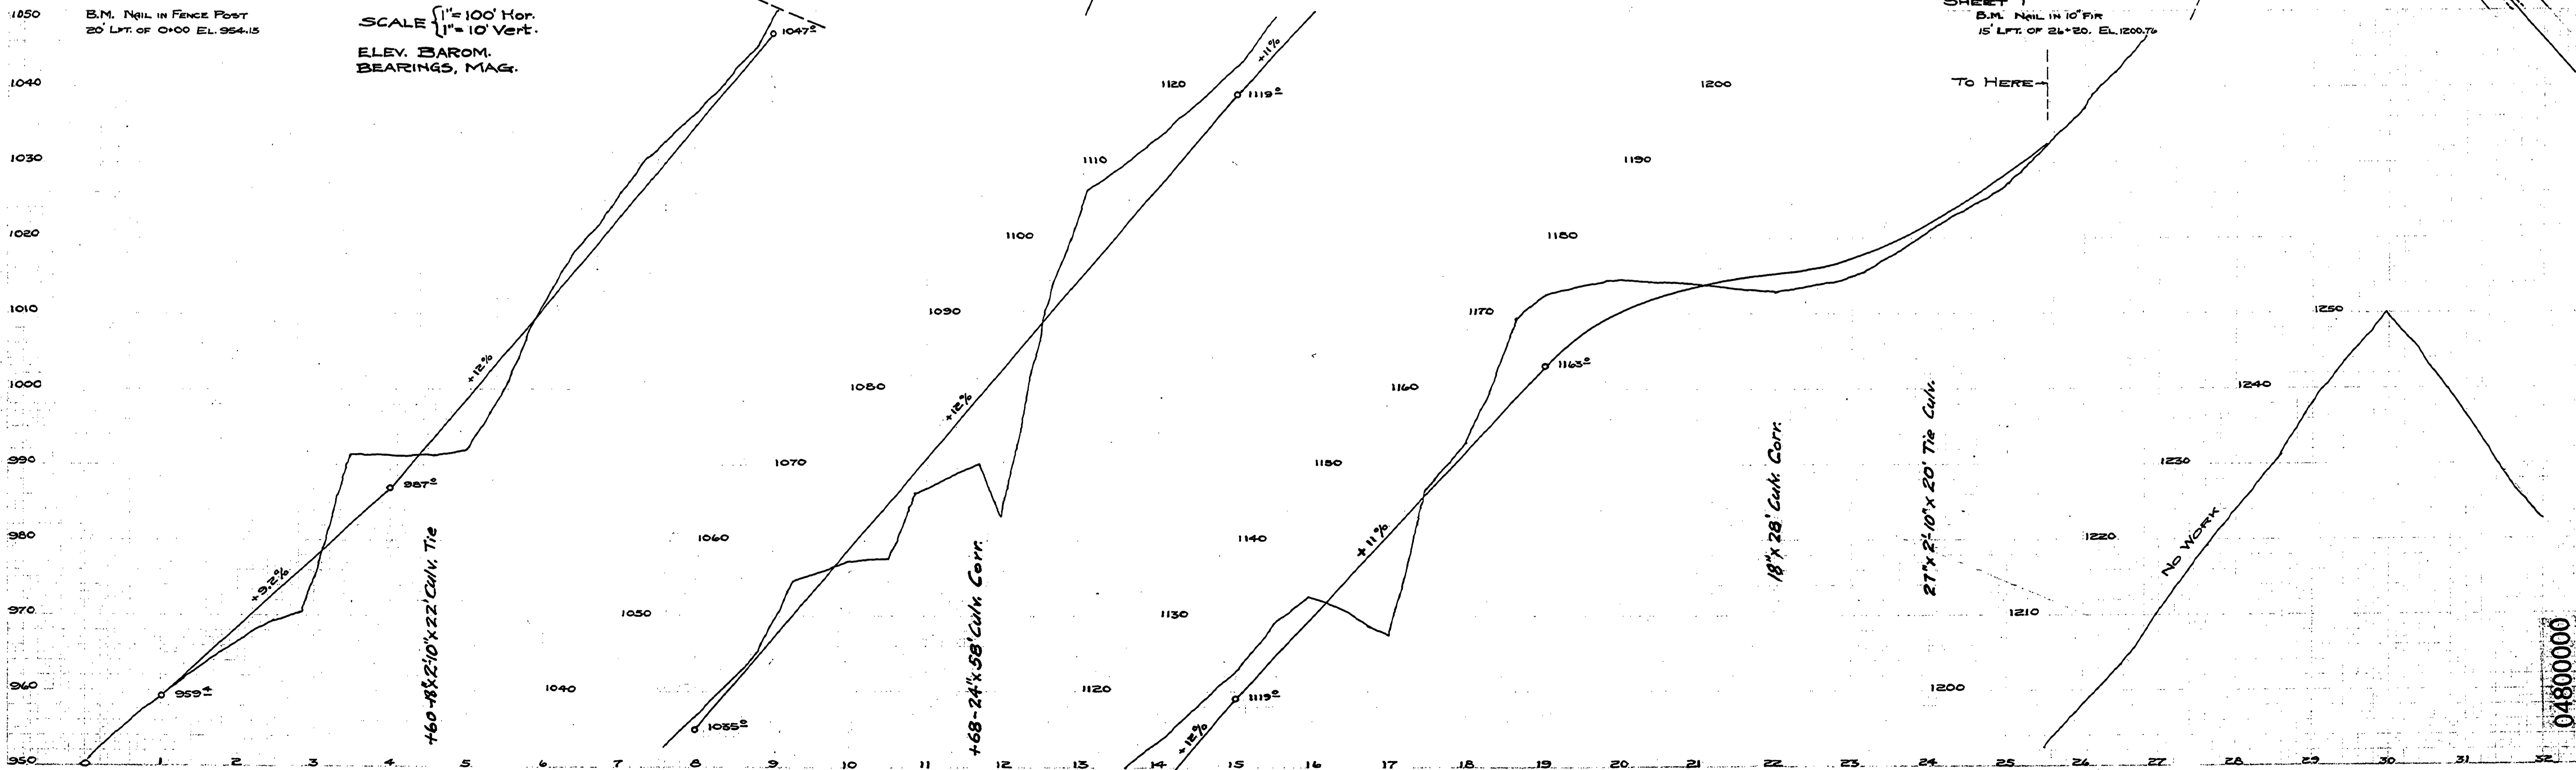

04800000

M.P. 4.20

ROAD No 105  
 T.28-S. 27-28 1937 SHEET 10-2