

**DOUGLAS COUNTY HIGHWAY
IMPROVEMENT**

**PROFILE & ALIGNMENT
OF**


**SOUTH ROBERT CREEK HIGHWAY - CLARKS BRANCH RD. 105
(REIDLE SECTION)
SECS. 21.-T.28.-R.4N-W.M.**

Sta 0+00 to 14+73.2. *Must be T28S R5W*

*Datum, Bearings Magnetic.
Datum, Elevation Assumed.*

*M.B. Germond County Surveyor & Roadmaster
August, 1919.*

105

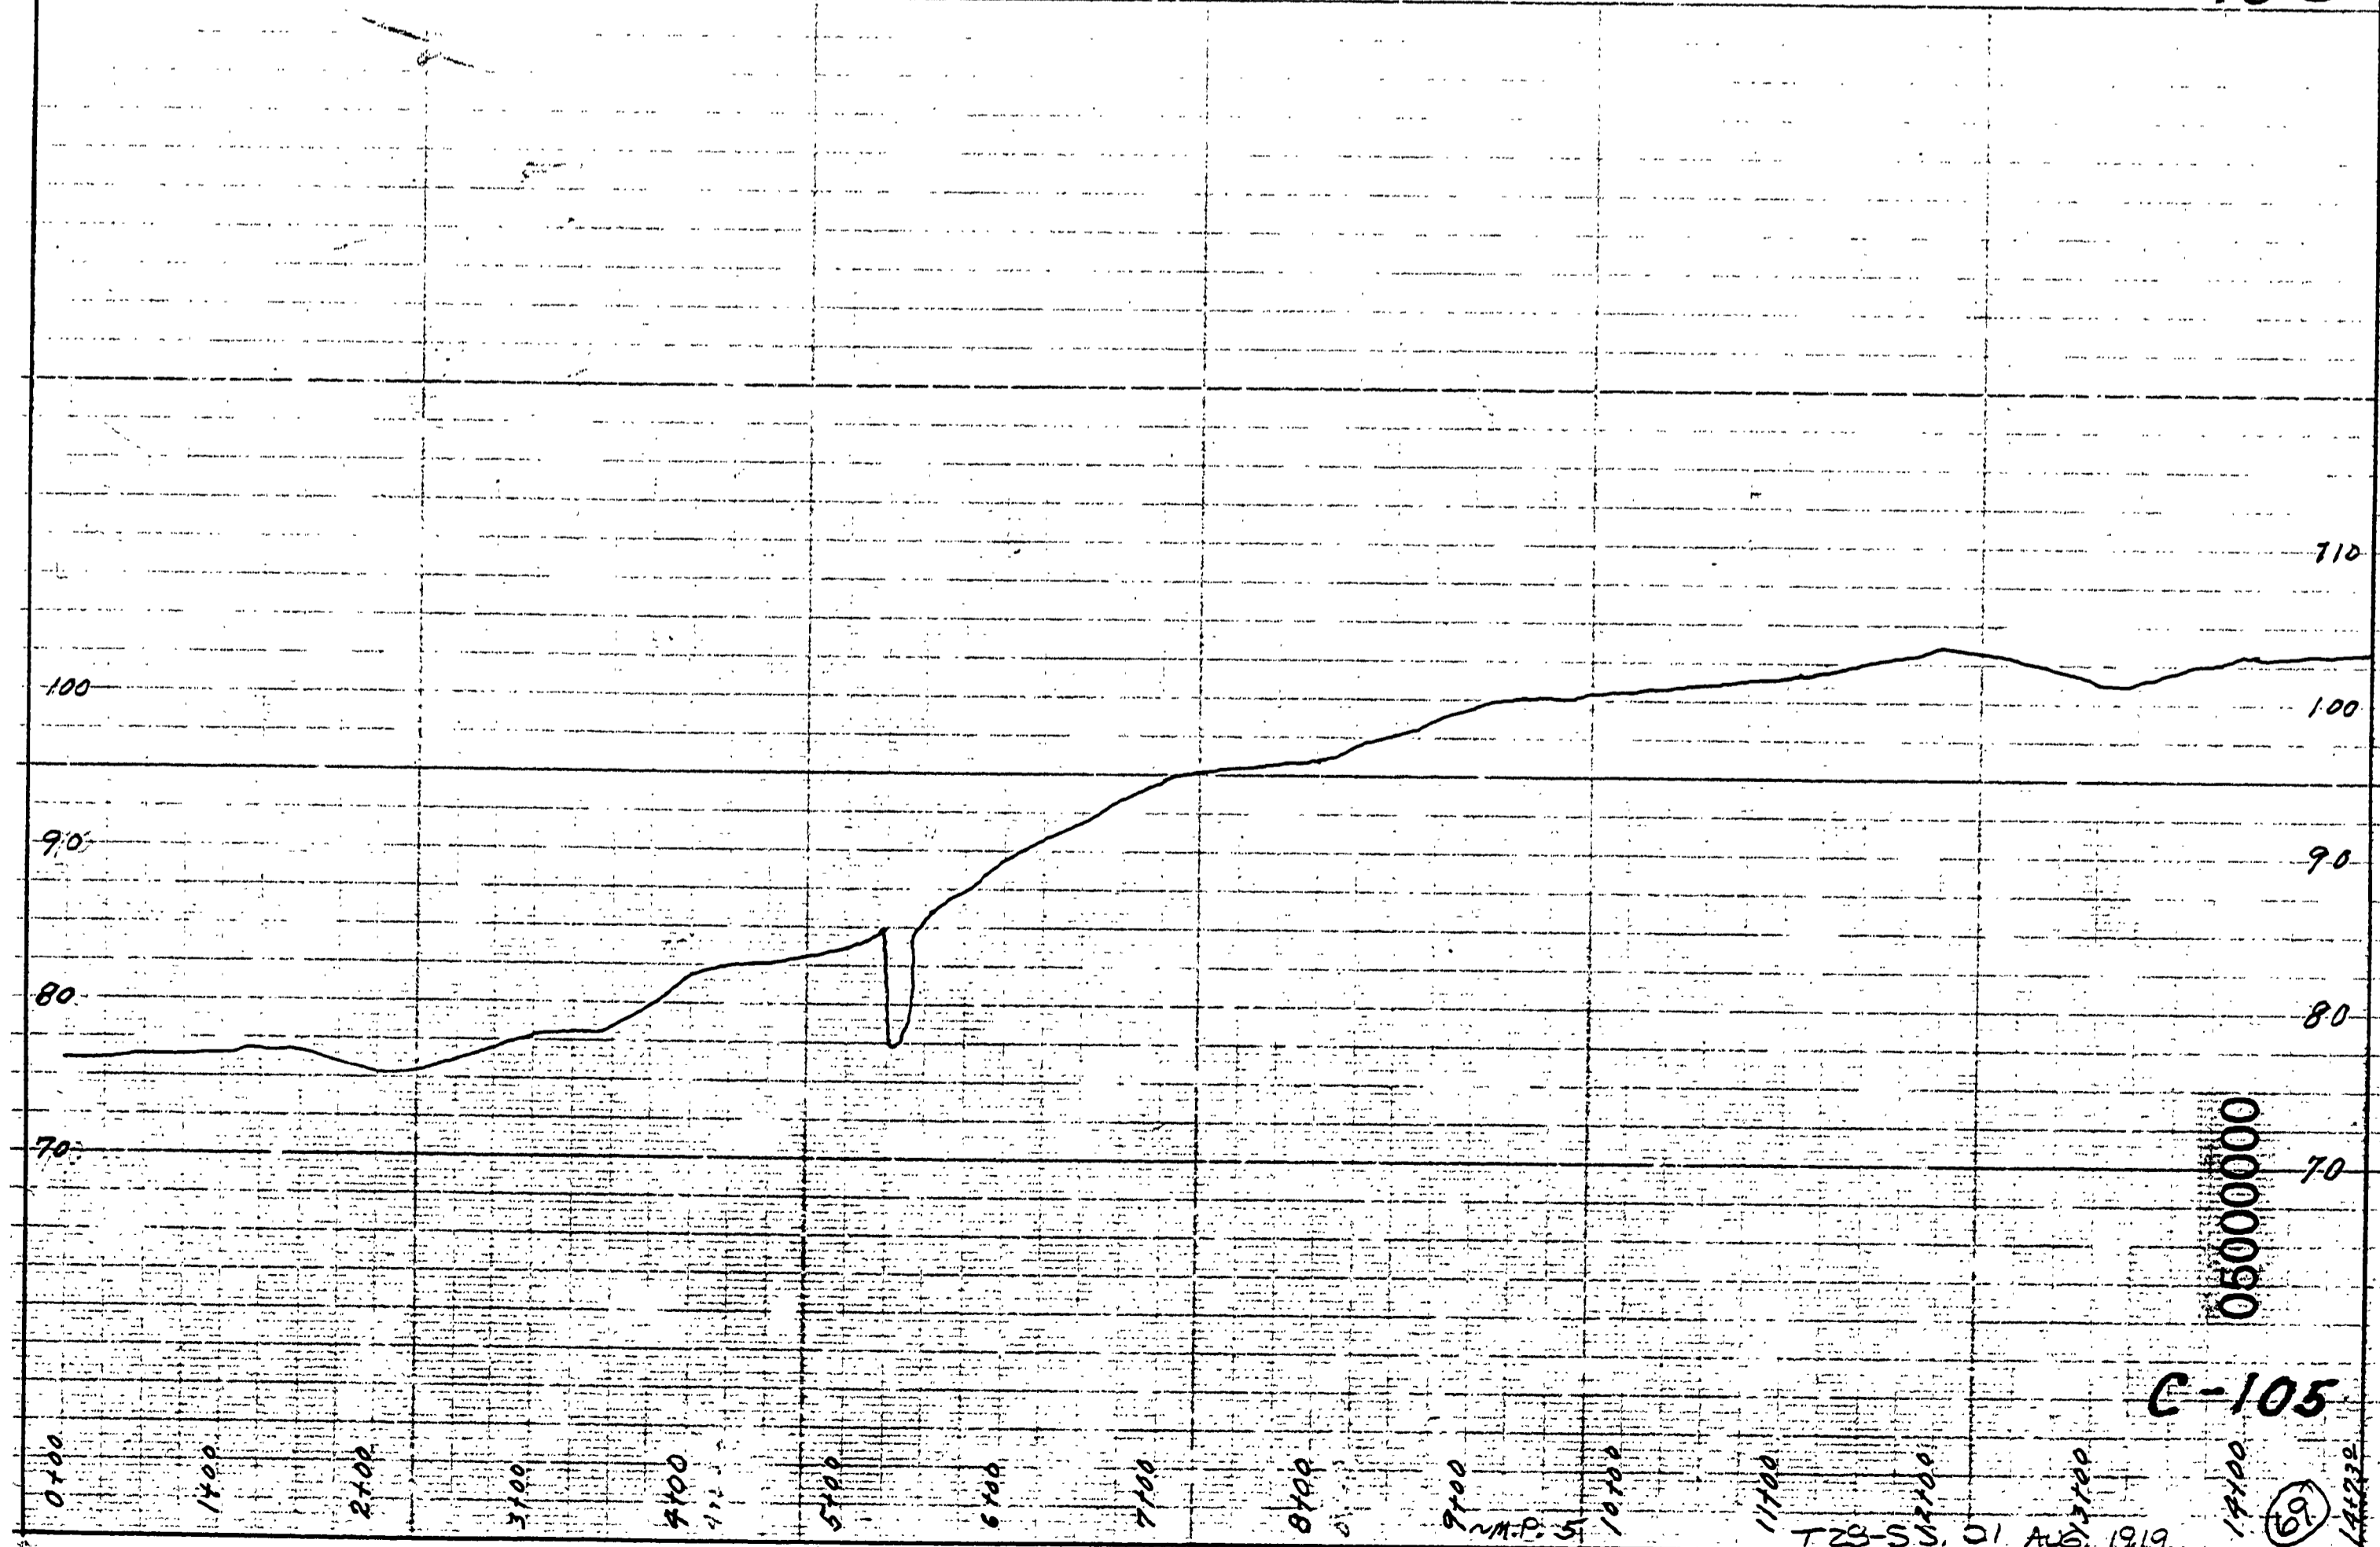

C-105

