


DOUGLAS COUNTY
CLARKS BRANCH
 RD. NO 105
 SEC. 27-28 T. 28S. R. 5W.
 F.C. FREAR, ROADMASTER.
 1937
 SHEET 2

B.M. NAIL IN BIG GUM POST
 18' LFT. OF 53+00
 ELEV. 991.50

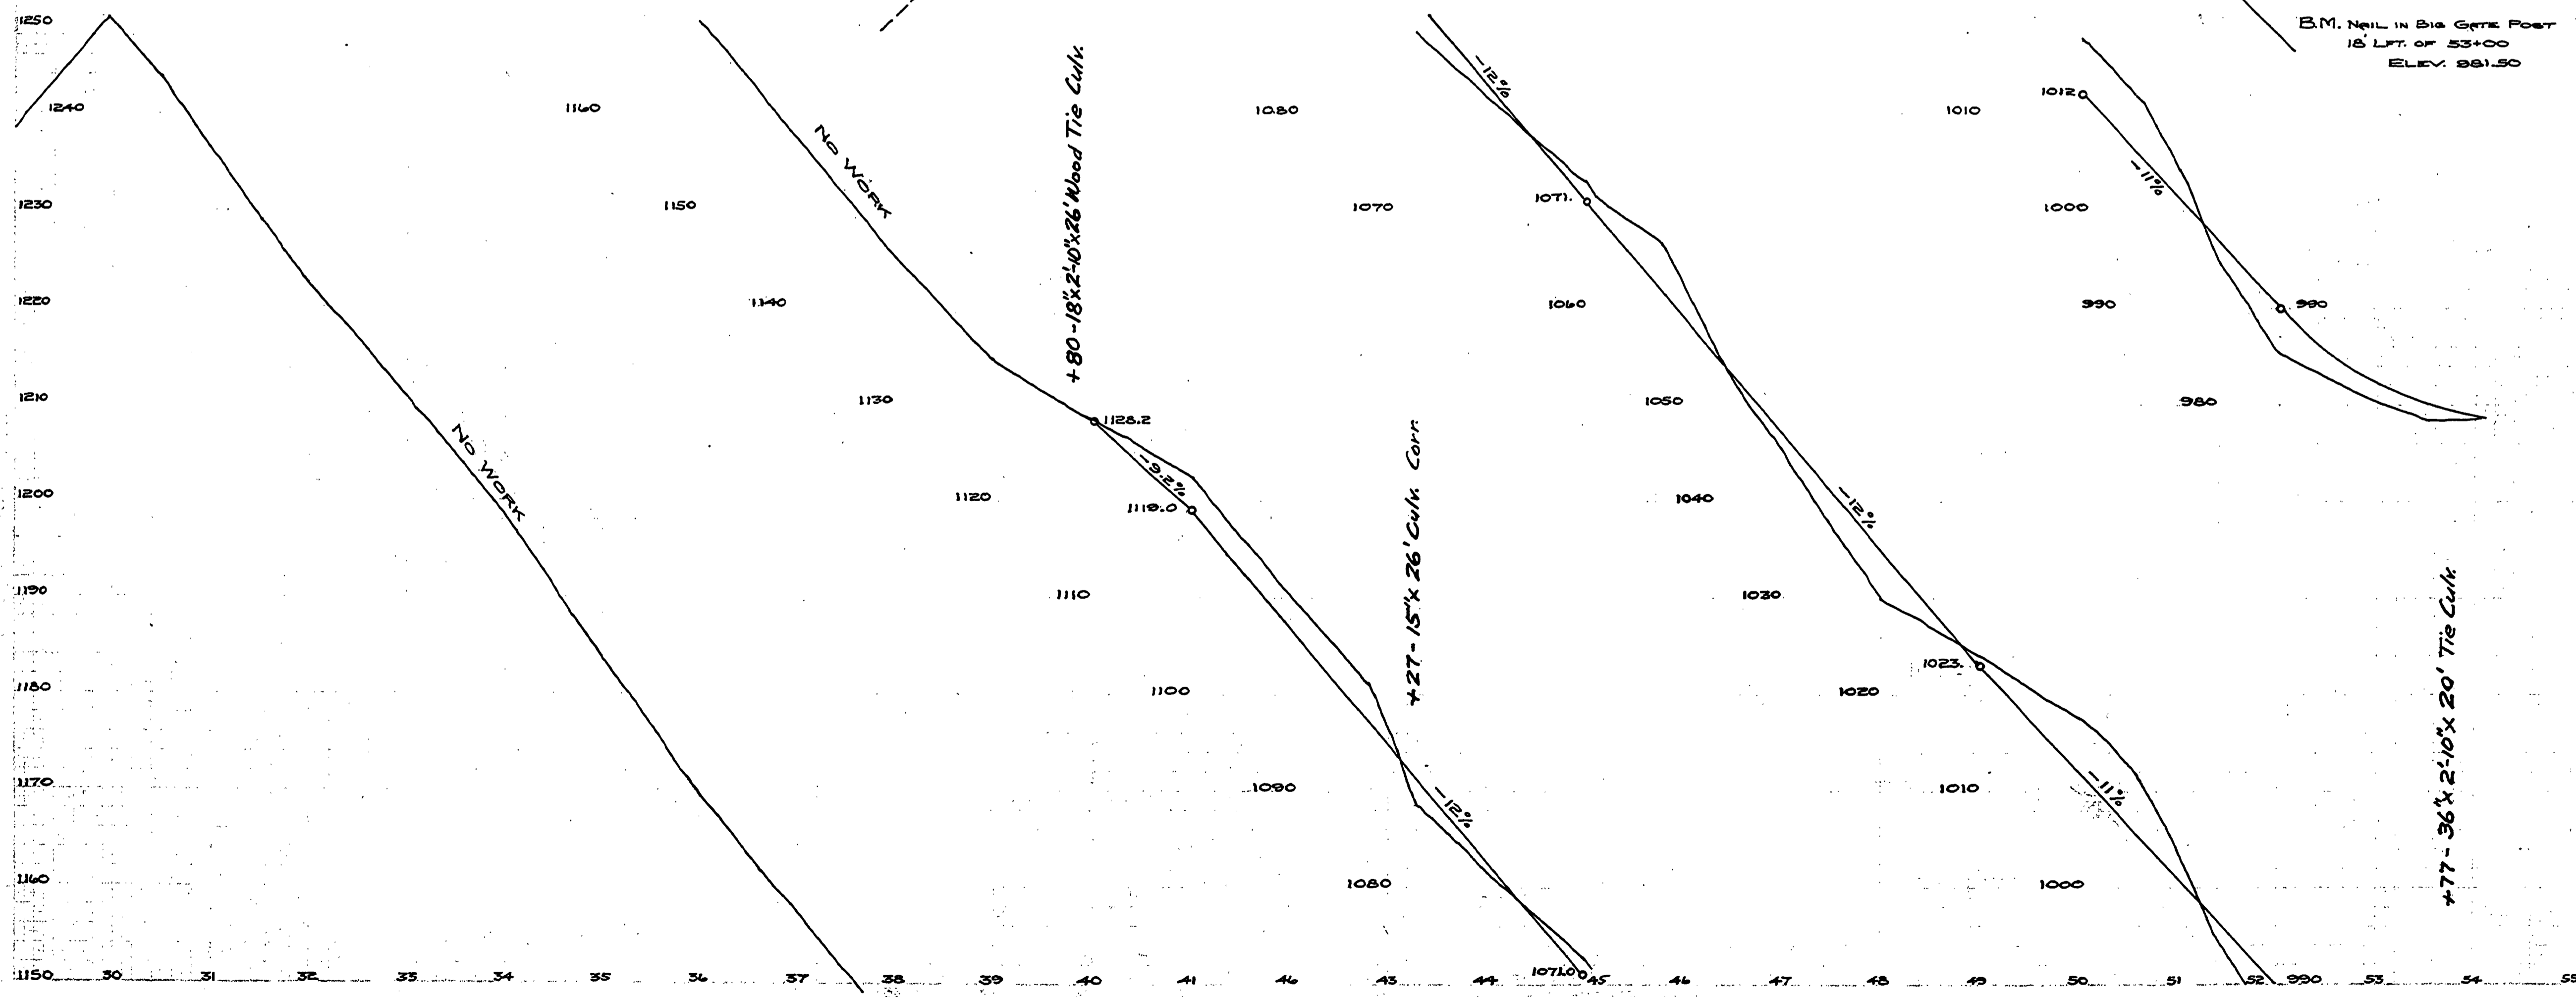

+80 - 18" x 24" x 26' Wood Tie Culch

+27 - 15" x 26' Culch CORR

+77 - 36" x 24" x 20' Tie Culch

ROAD NO 105

~ M.P. 5.00

T. 28-5 S. 27 & 28 1937 SHEET 2

05000001