


DOUGLAS COUNTY
OREGON
LOOKINGGLASS- TEN MILE
ROAD NO. 108
 F.C. Frear County Engineer Sept. 1935
T. 28-7
 ①

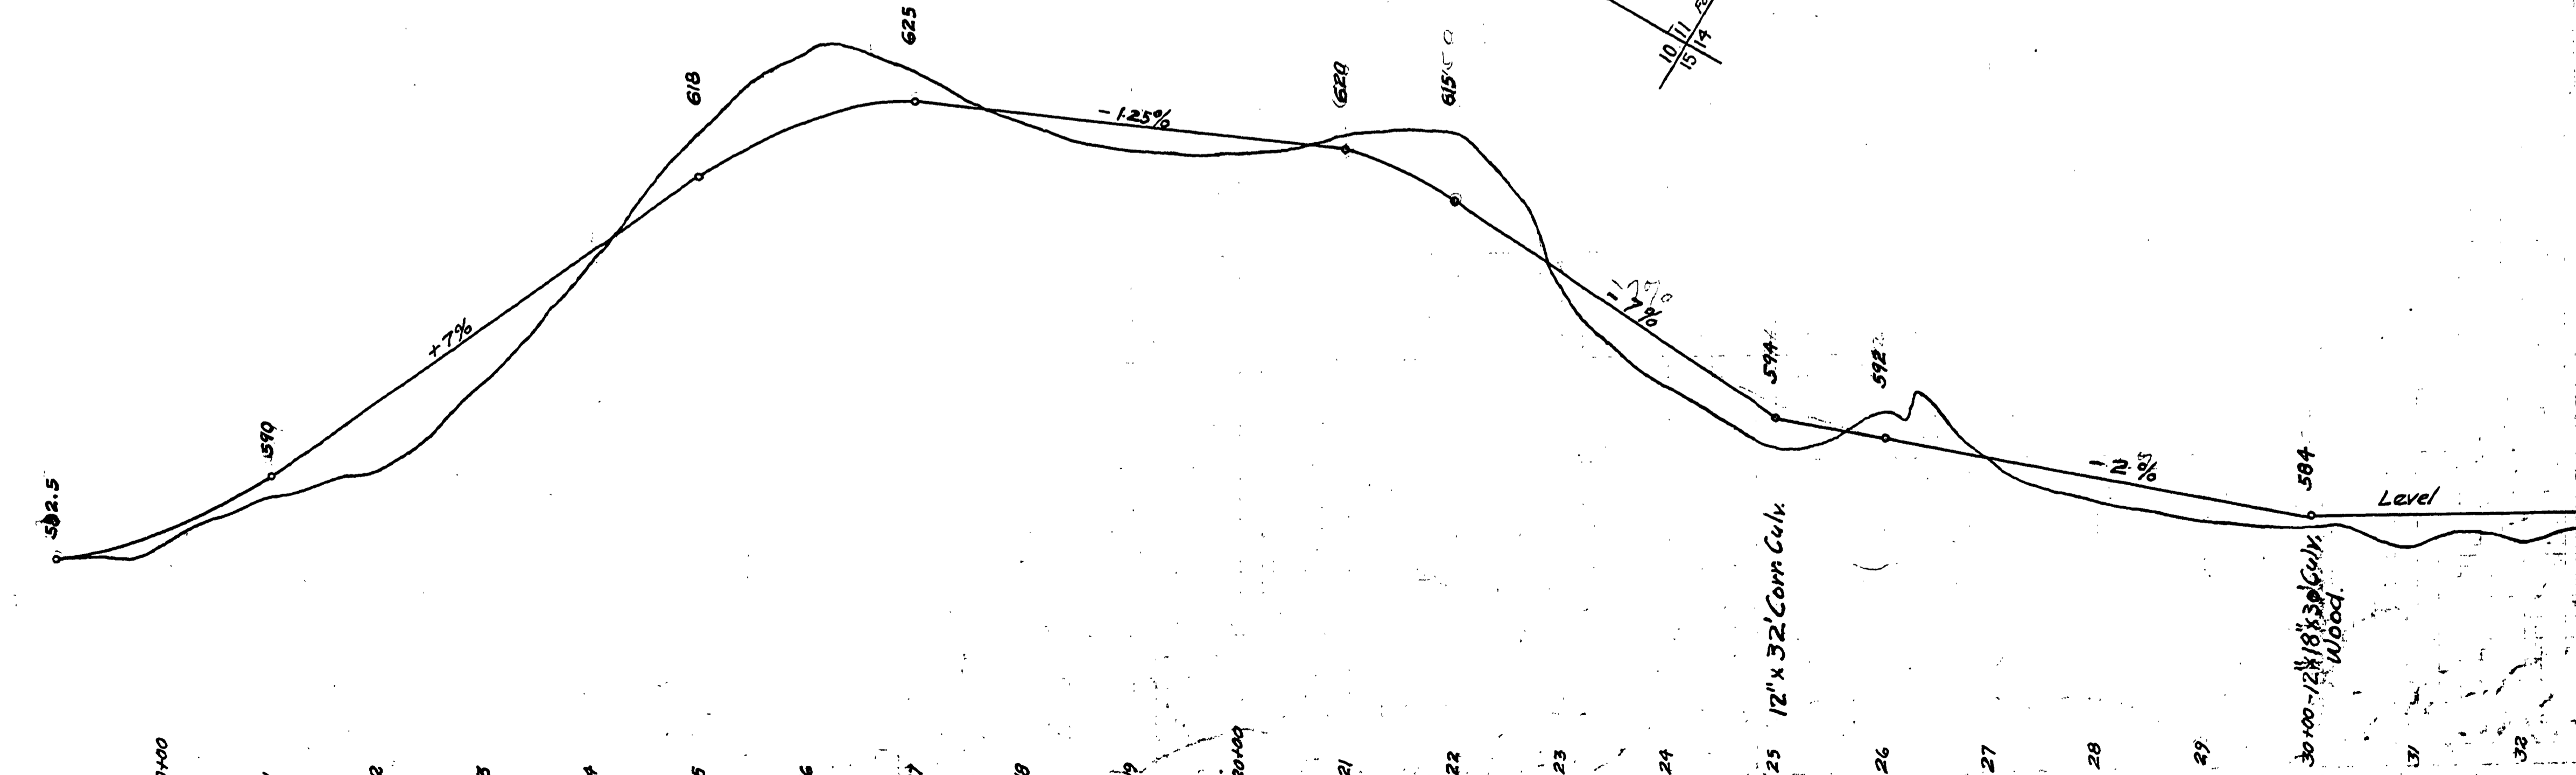

0+00 1 2 3 4 5 6 7 8 9 10+00 11 12 13 14 15 16 17 18 19 20+00 21 22 23 24 25 26 27 28 29 30+00 31 32

~ M.P. 2.12 - 2.82 T. 28-7 3.10.11 #14 SEPT. 1935 SHT. 10 OF 7

02180282

ROAD NO. 108