


DOUGLAS COUNTY
 OREGON
 LOOKINGGLASS-TEN MILE
 ROAD NO. 108
 F.C. Frear County Engineer Sept. 1935
 T. 28-7
 3

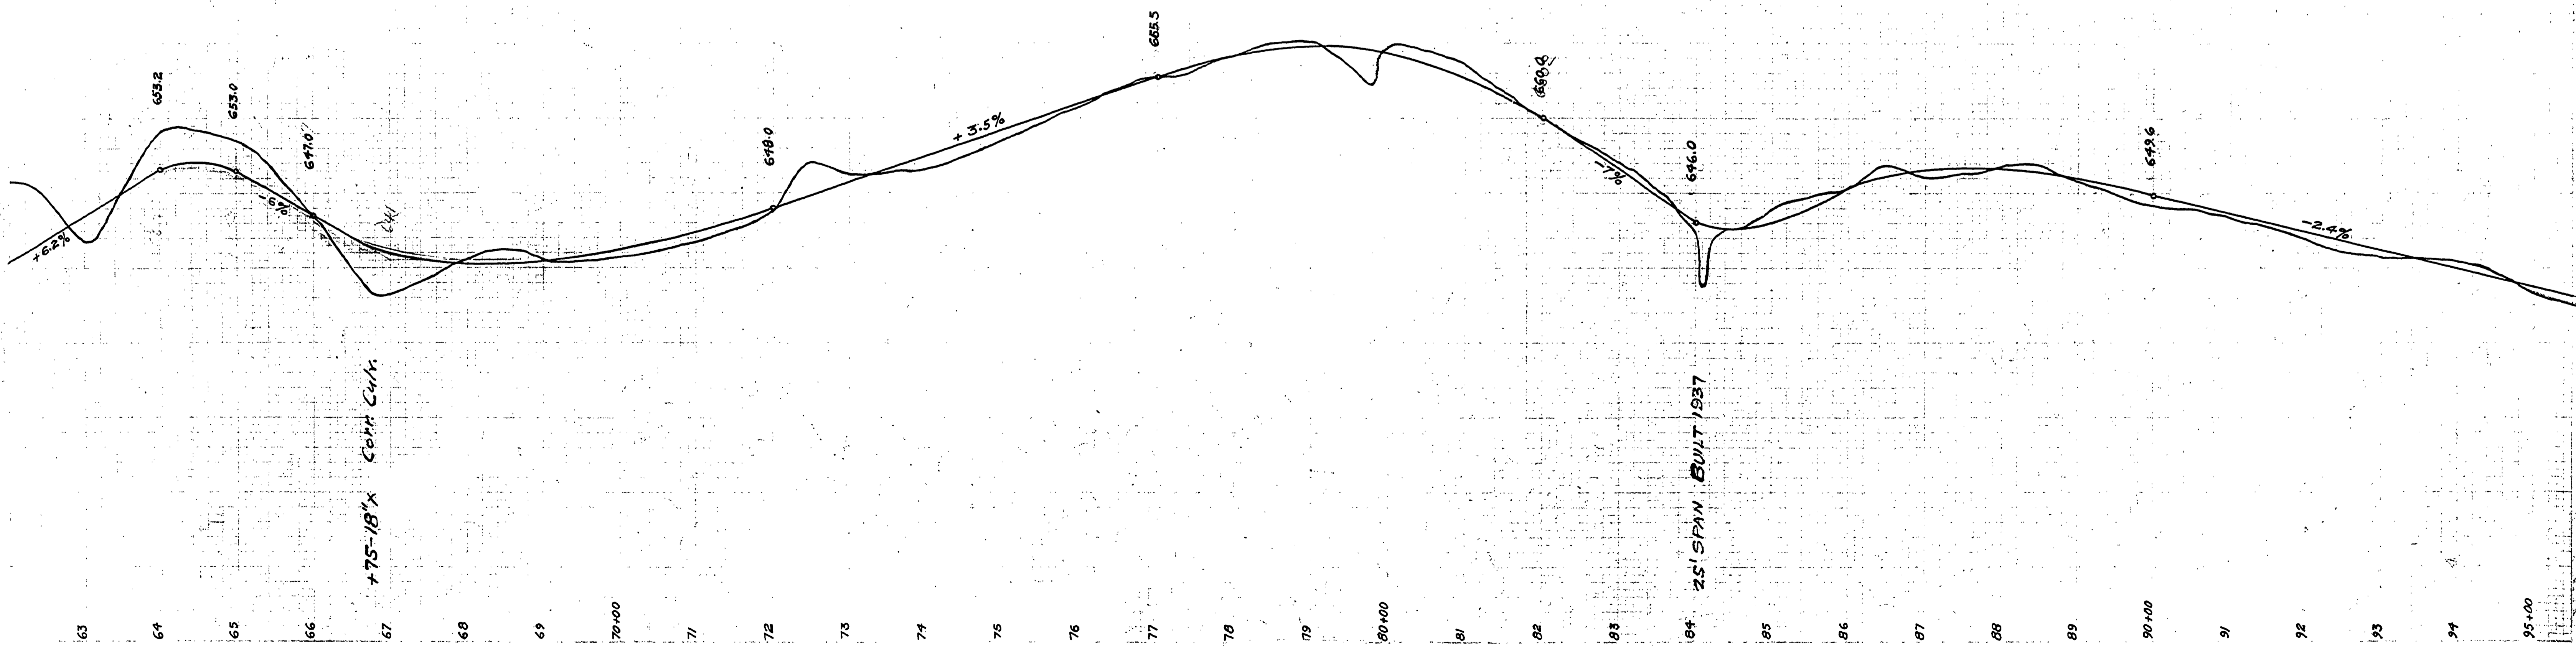

63 64 65 66 67 68 69 70+00 71 72 73 74 75 76 77 78 79 80+00 81 82 83 84 85 86 87 88 89 90+00 91 92 93 94 95+00

03340400