


DOUGLAS COUNTY  
OREGON  
LOOKINGGLASS-TEN MILE  
ROAD NO. 108  
F.C. Frear County Engineer Sept. 1935  
T. 28-7  
⑤

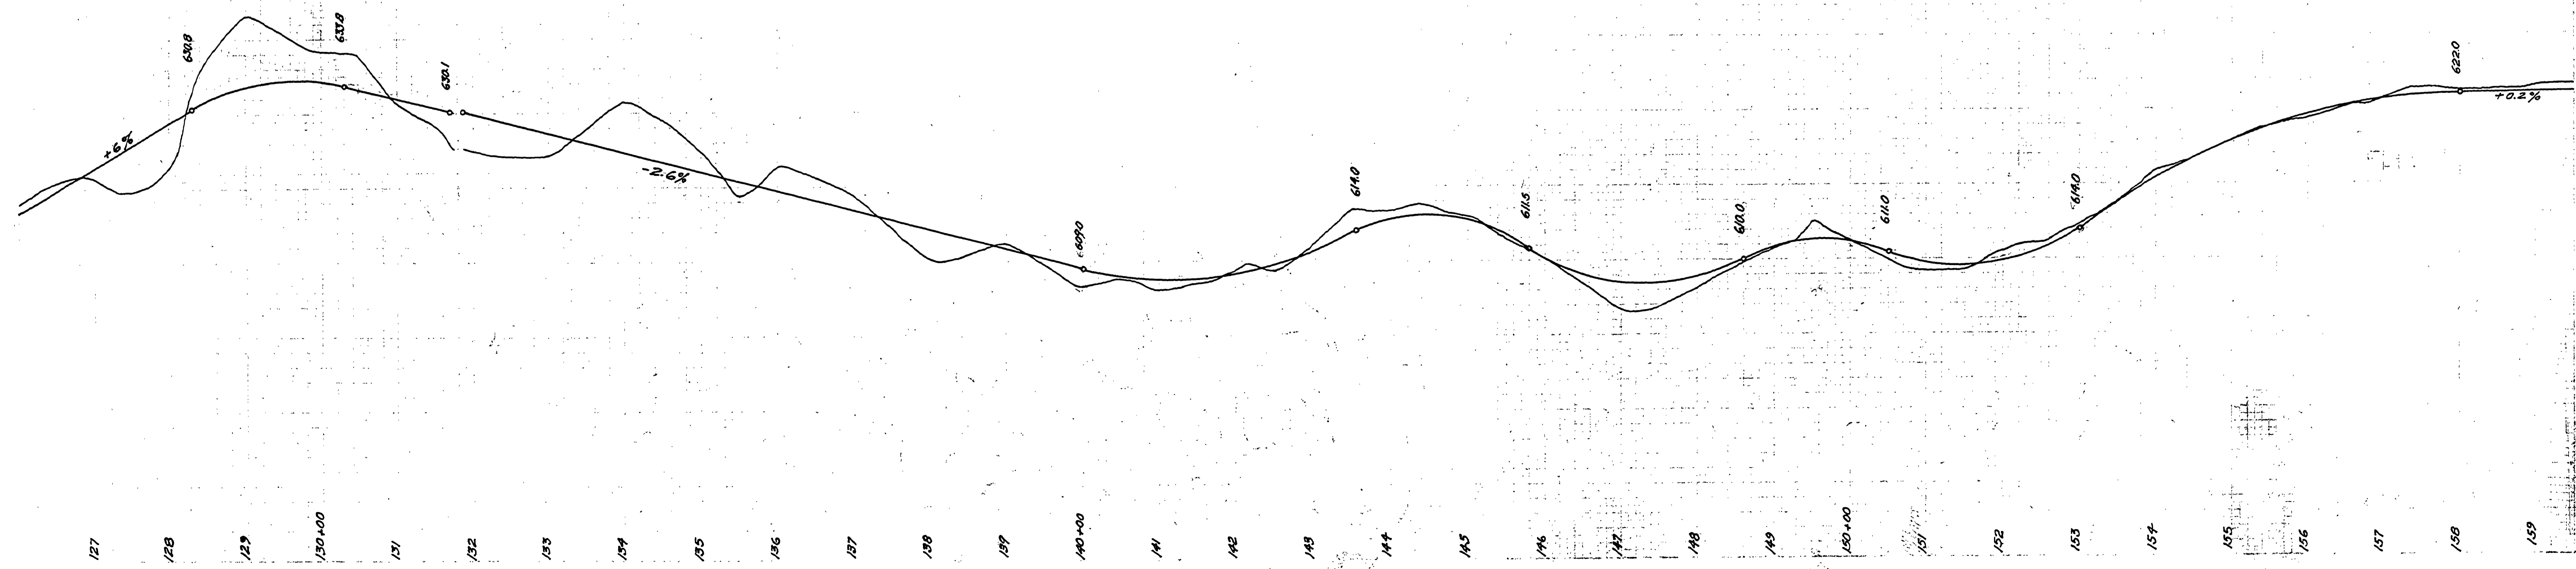

~ M.P. 4.66 - 5.27

ROAD NO. 108  
T 28-7-S. 22 SEPT 1935 SHEET 5 OF 7  
⑤

04660527