


DOUGLAS COUNTY
 OREGON
 LOOKINGGLASS-TEN MILE
 ROAD NO. 108
 F.C. Fear County Engineer, Sept. 1935

T. 28-7
 ⑥

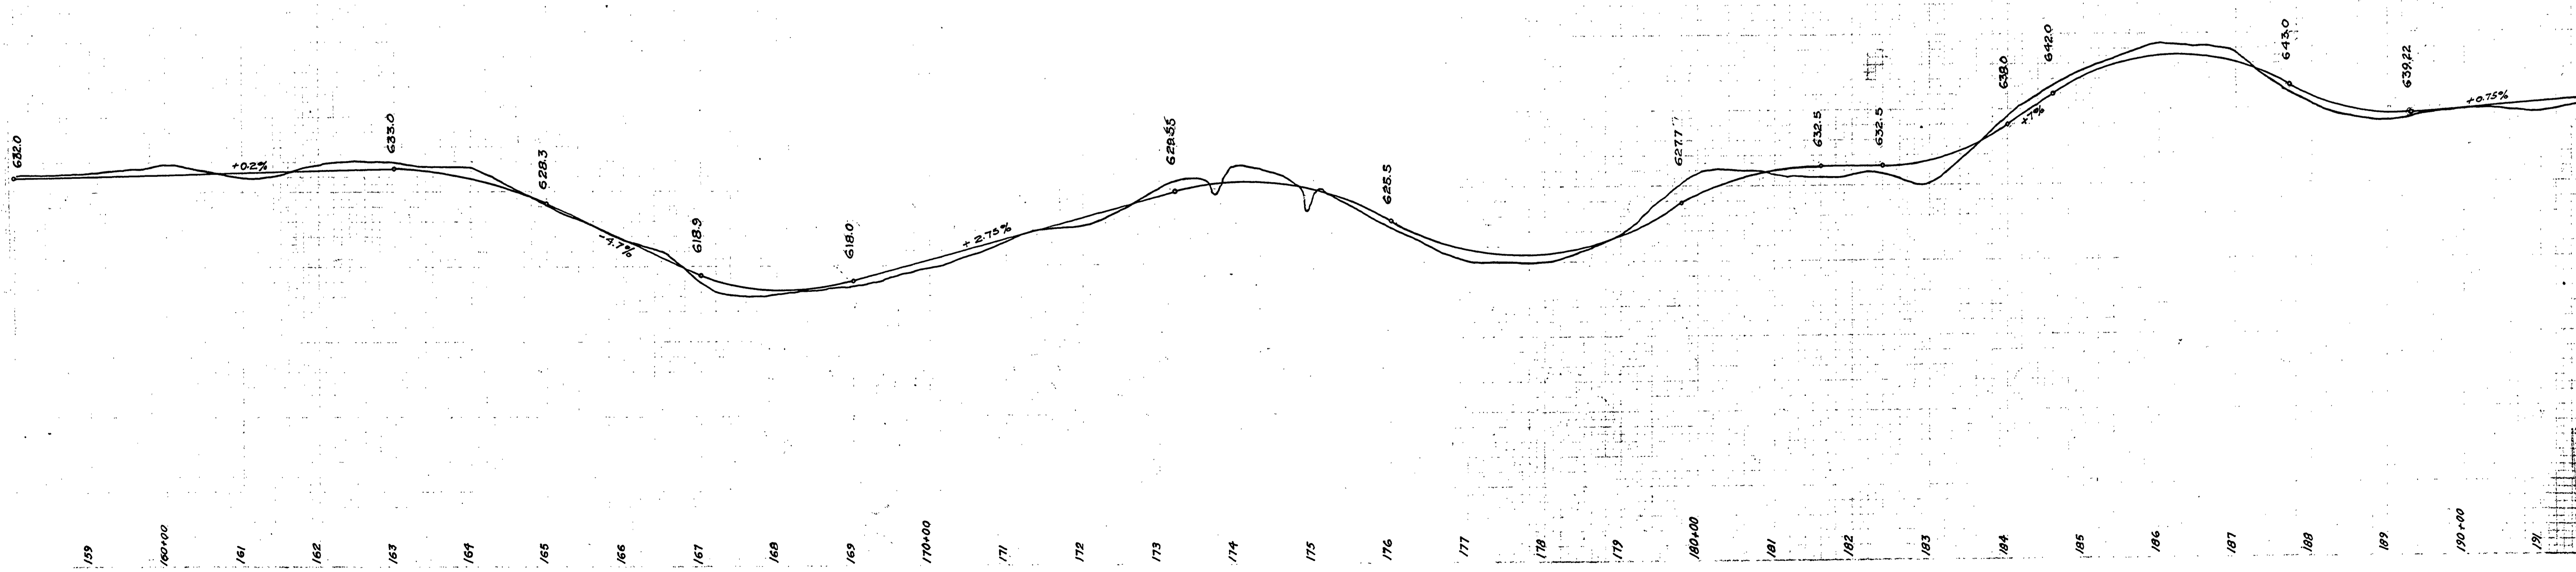

N.M.P. 5.27-5.80

T. 28-7 S. 22 & 23 SEPT 1935 SHEET 6 OF 7

05270580

ROAD NO. 108