


DOUGLAS COUNTY
 OREGON
 LOOKINGGLASS-TEN MILE
 ROAD NO. 108
 J.C. Frear County Engineer Sept. 1935

T 28 7

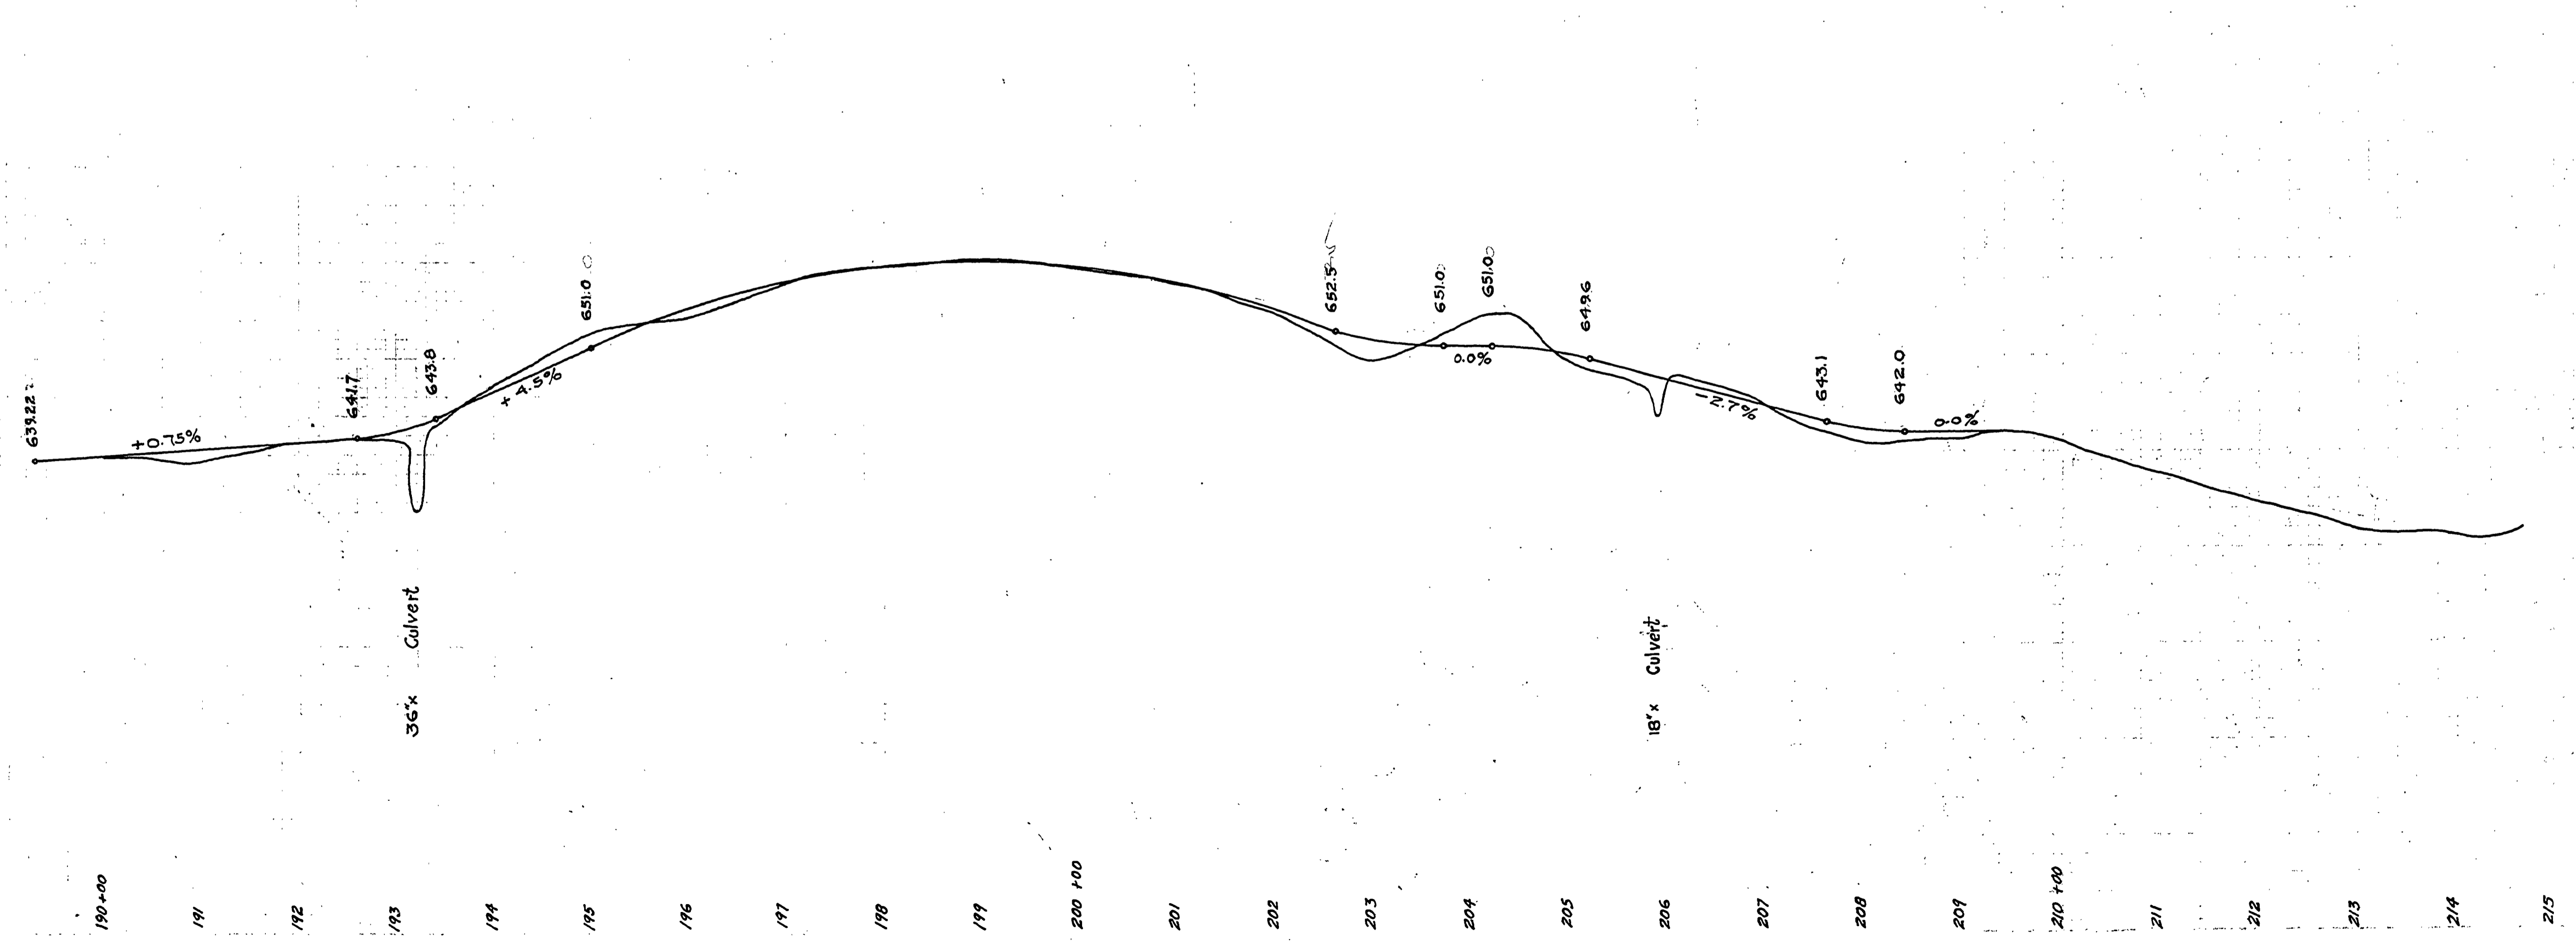

36" Culvert

18" x Culvert

190+00 191 192 193 194 195 196 197 198 199 200 +00 201 202 203 204 205 206 207 208 209 210 +00 211 212 213 214 215

~ M.P. 5.80 - 6.26

T28-7 S. 2247 SEPT 1935 SH. 7 OF 8

05800626

ROAD NO. 108