
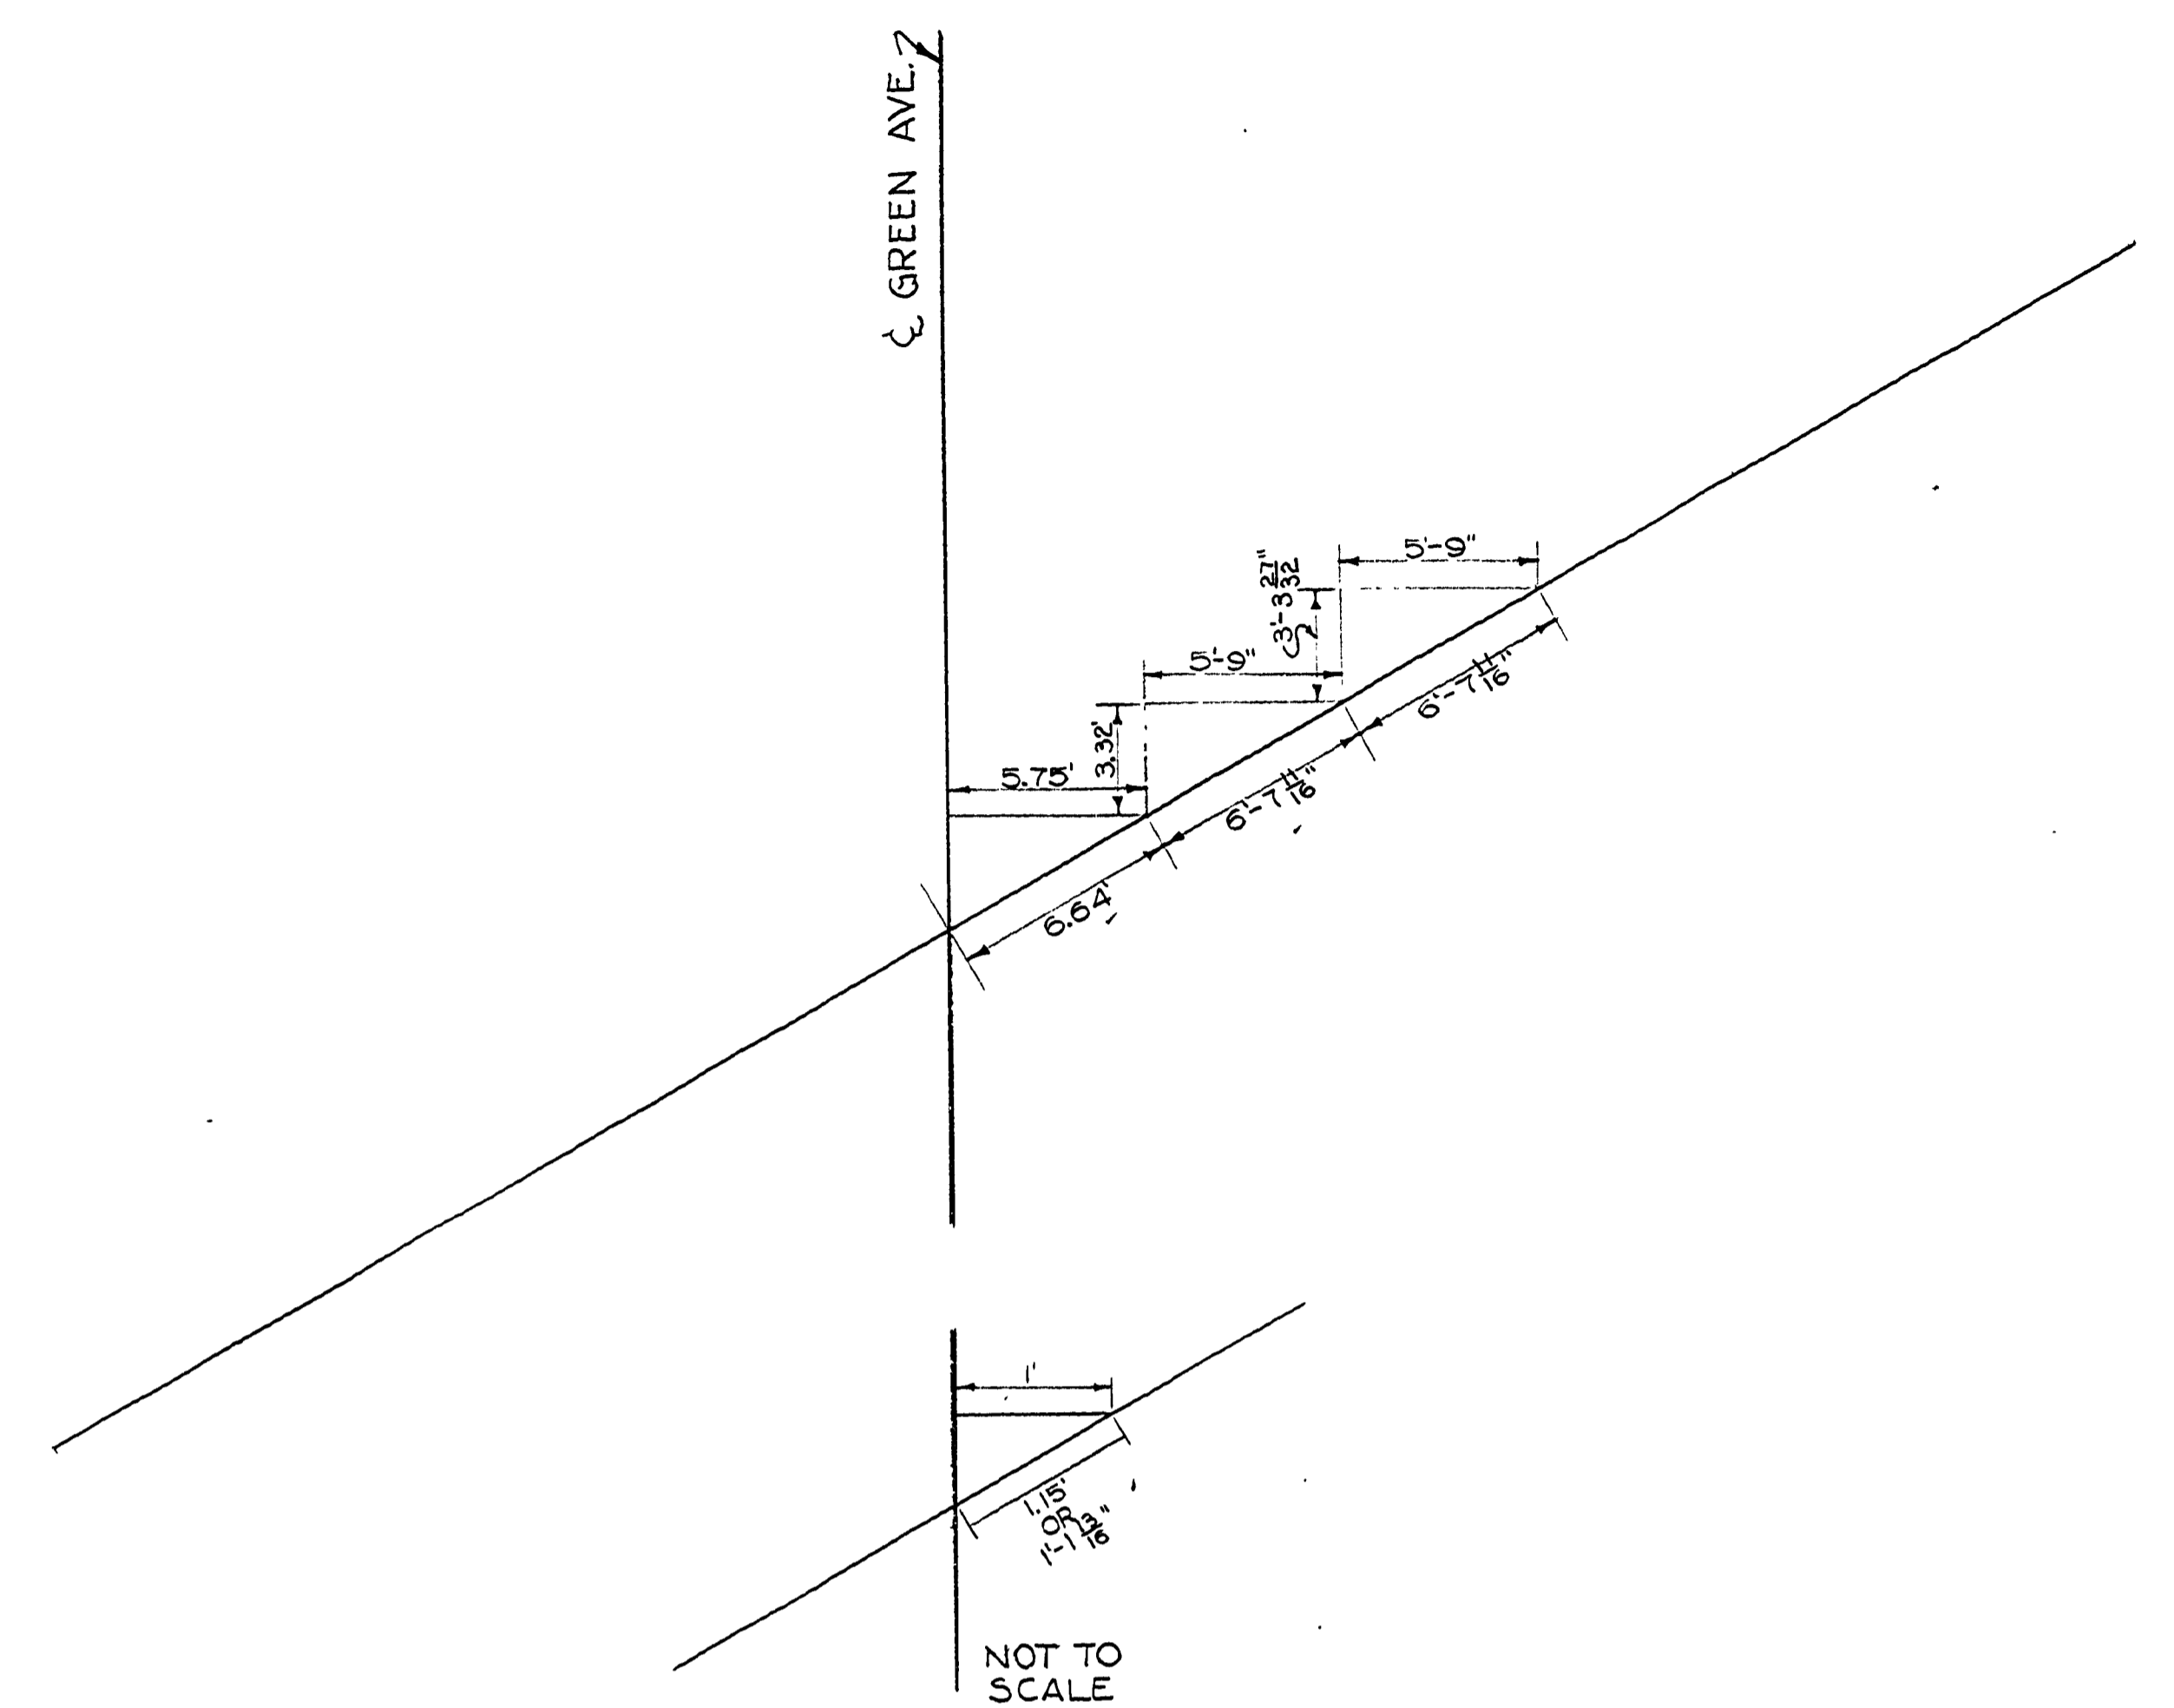
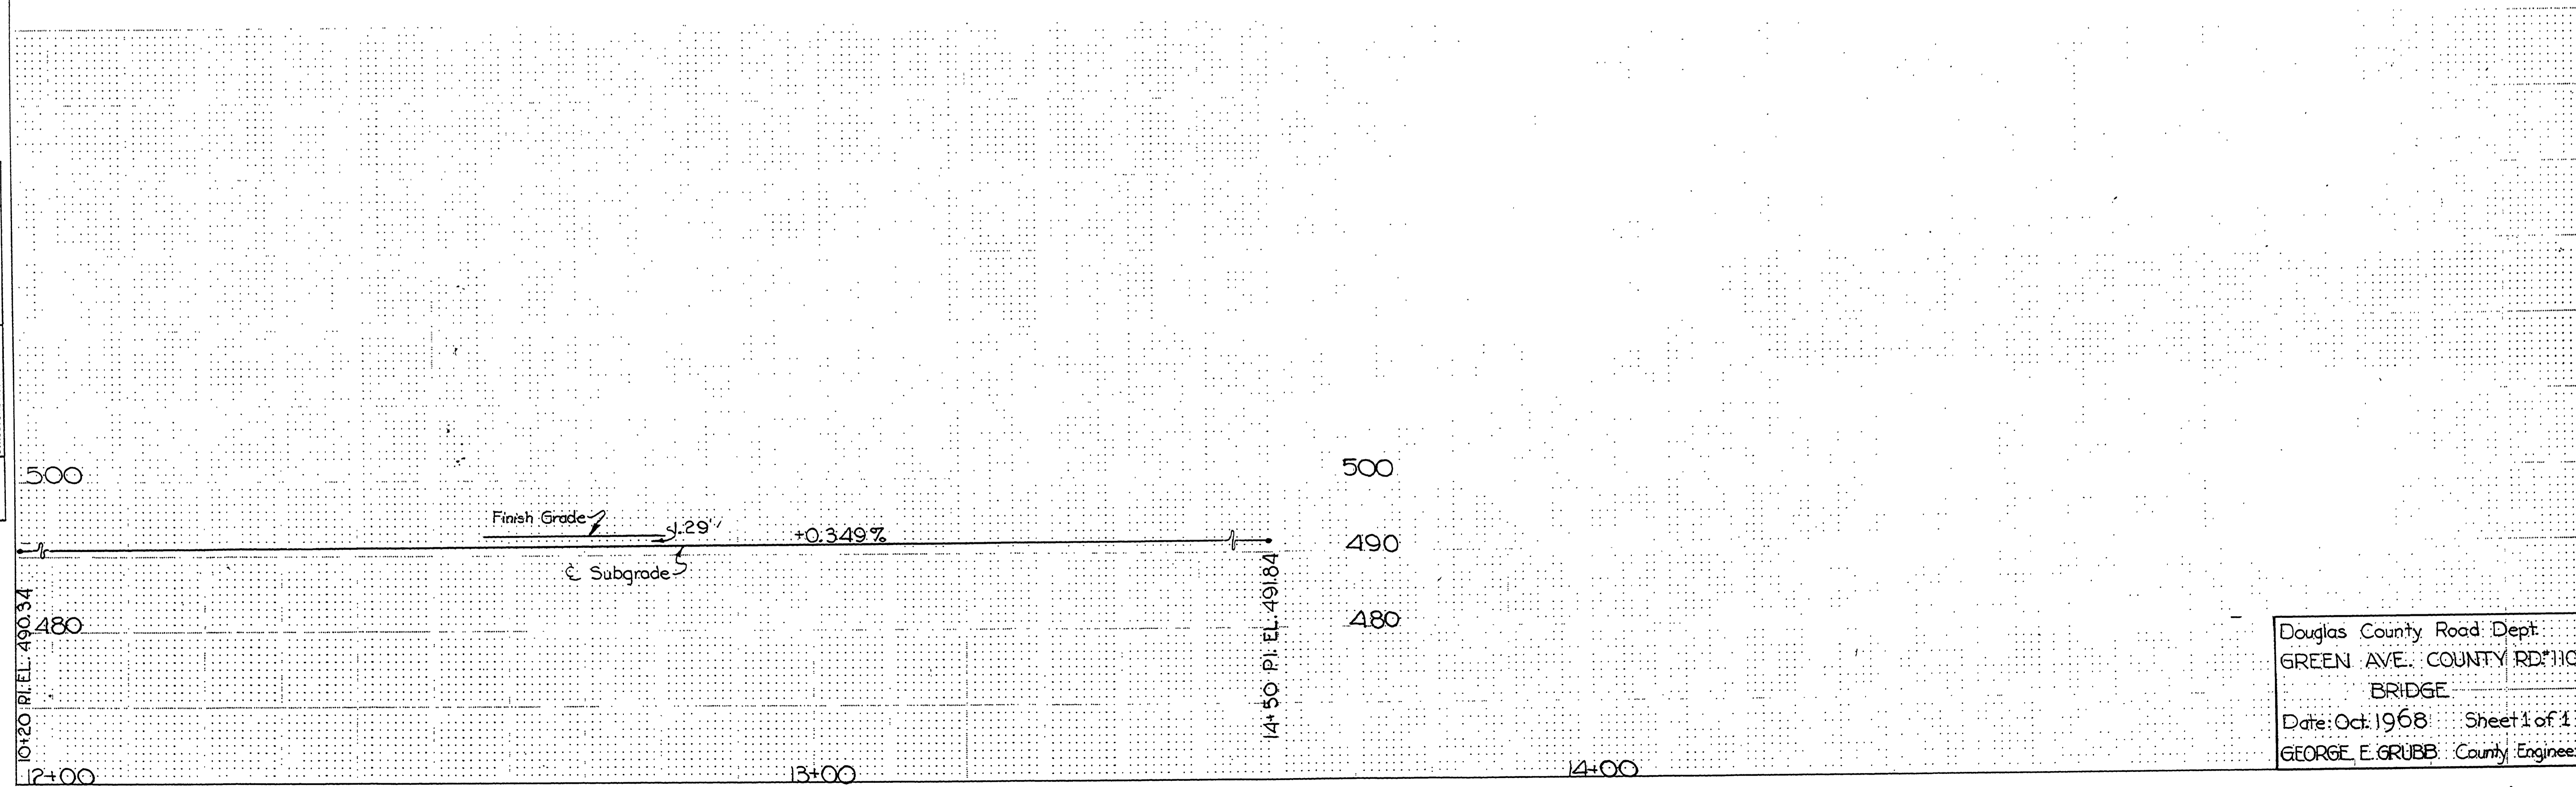


PLAN	NO.	DATE
SURVEYED		
ALIGNMENT CHECKED		
RT. OF WAY CHECKED		
BY		

PROFILE	NO.	DATE
SURVEYED		
GRADE CHECKED		
S.M. NOTED		
STRUCTURE NOTATIONS CHECKED		
BY		

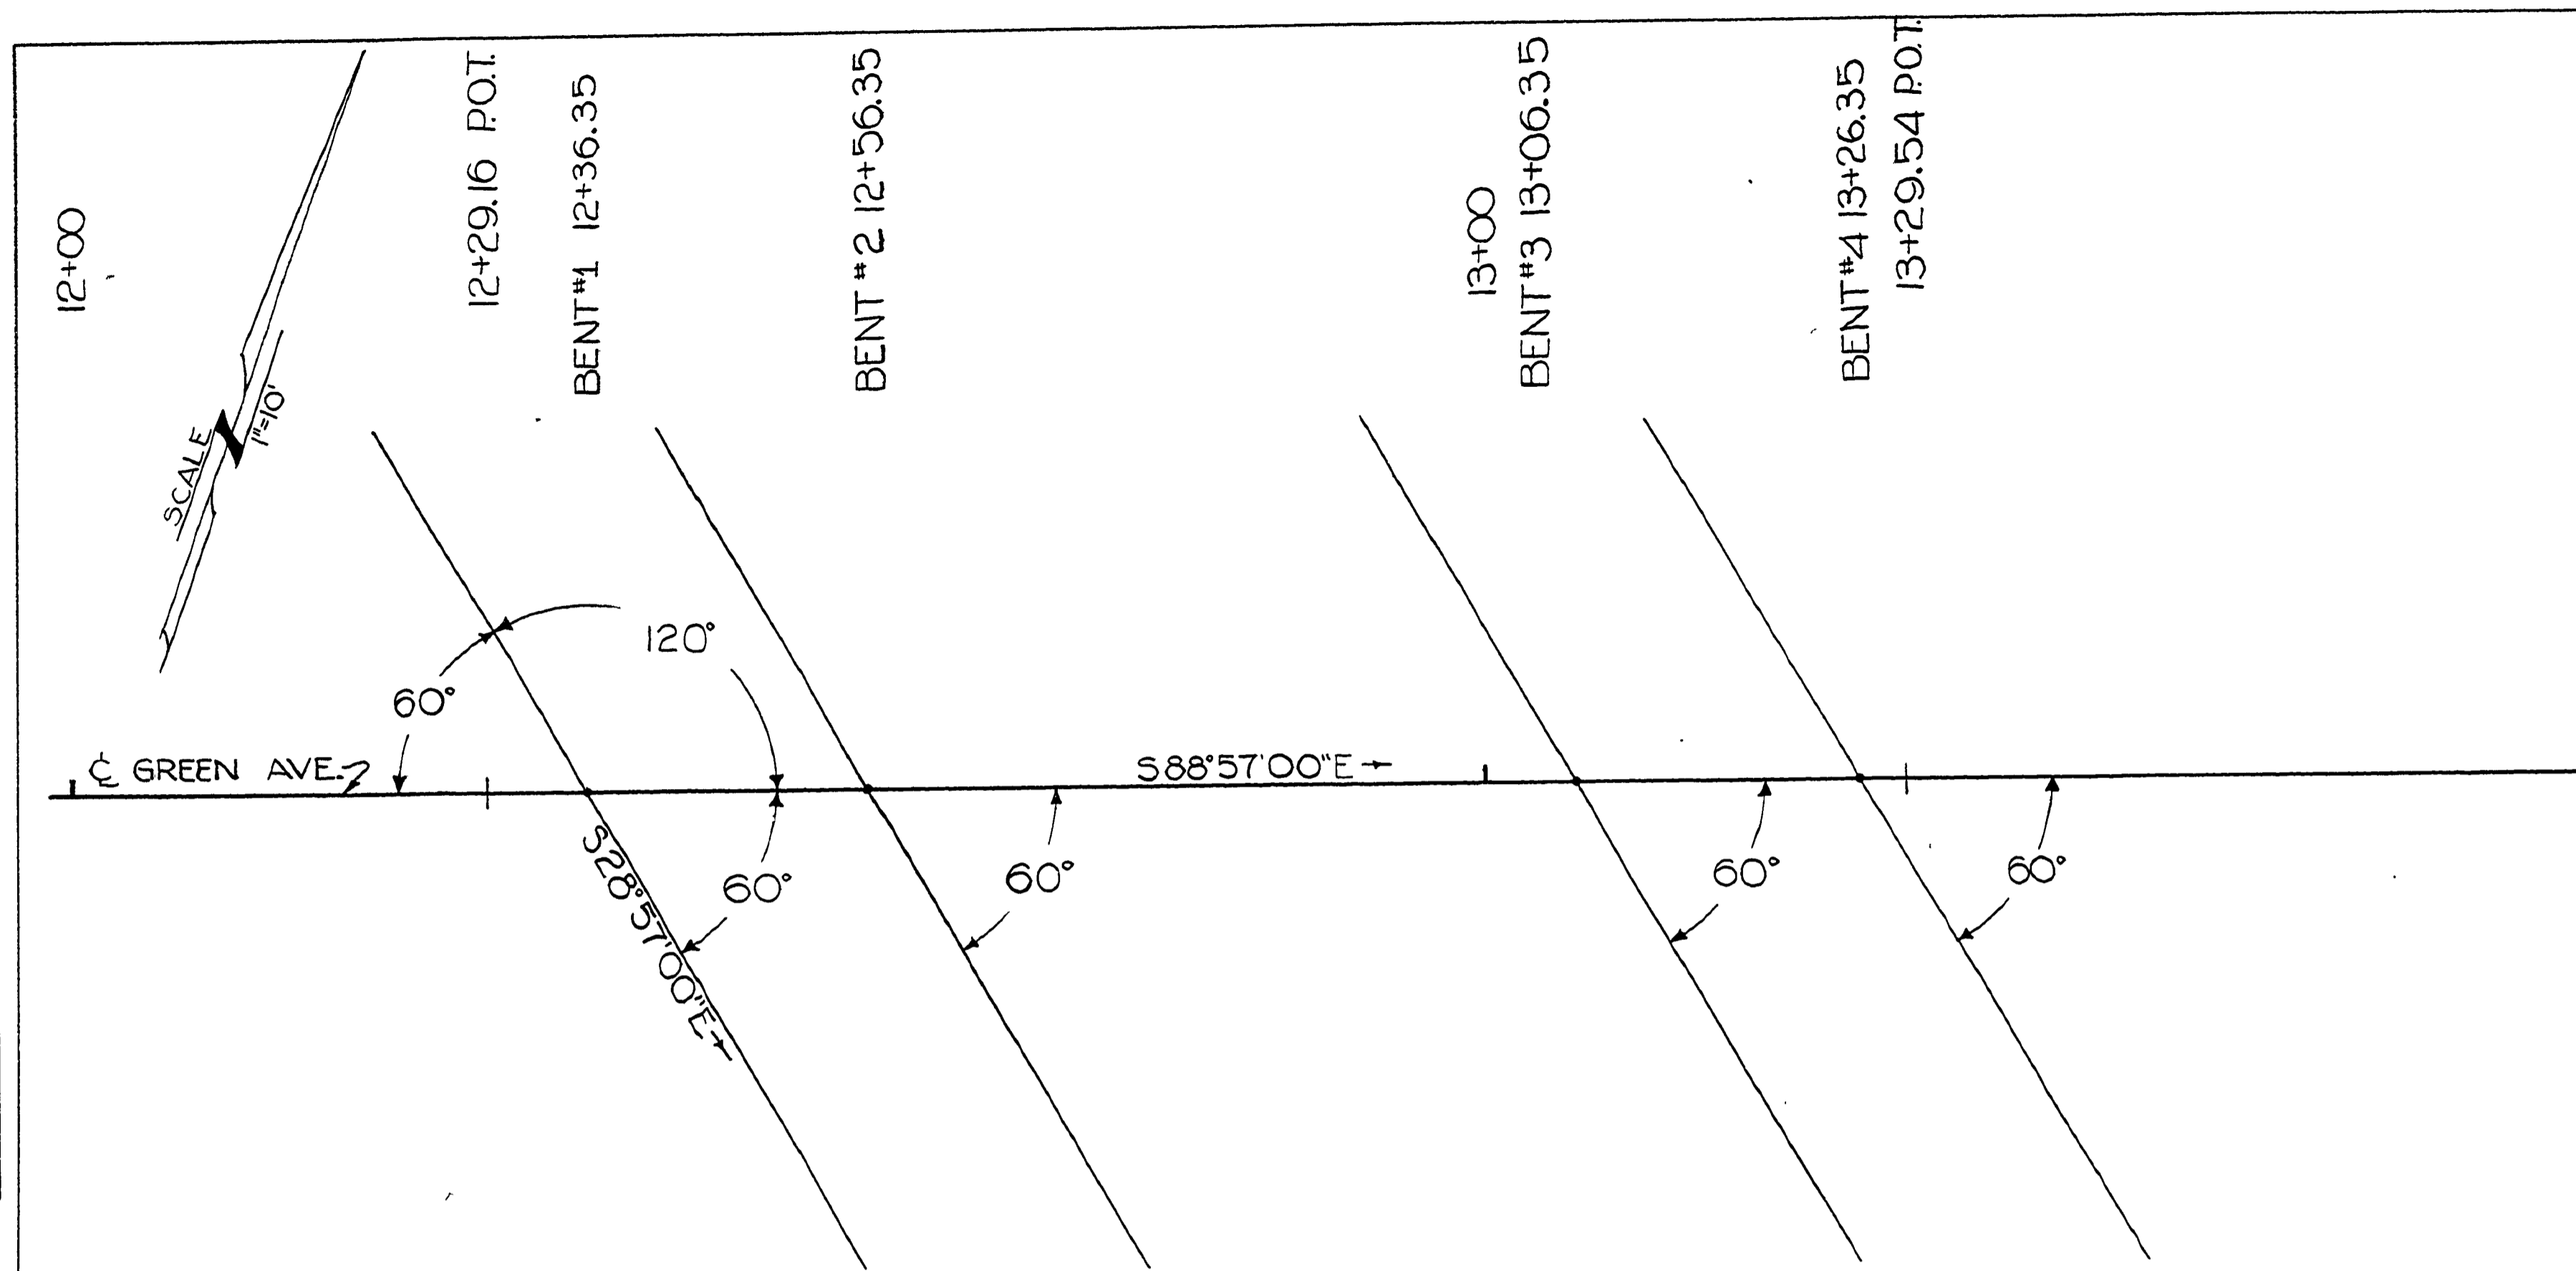

Douglas County Road Dept.
 GREEN AVE. COUNTY RD.#110
 BRIDGE
 Date: Oct. 1968 Sheet 1 of 1
 GEORGE E. GRUBB County Engineer

C. Rd. #110 Oct '68 sht. 1 of 1

000000BR