
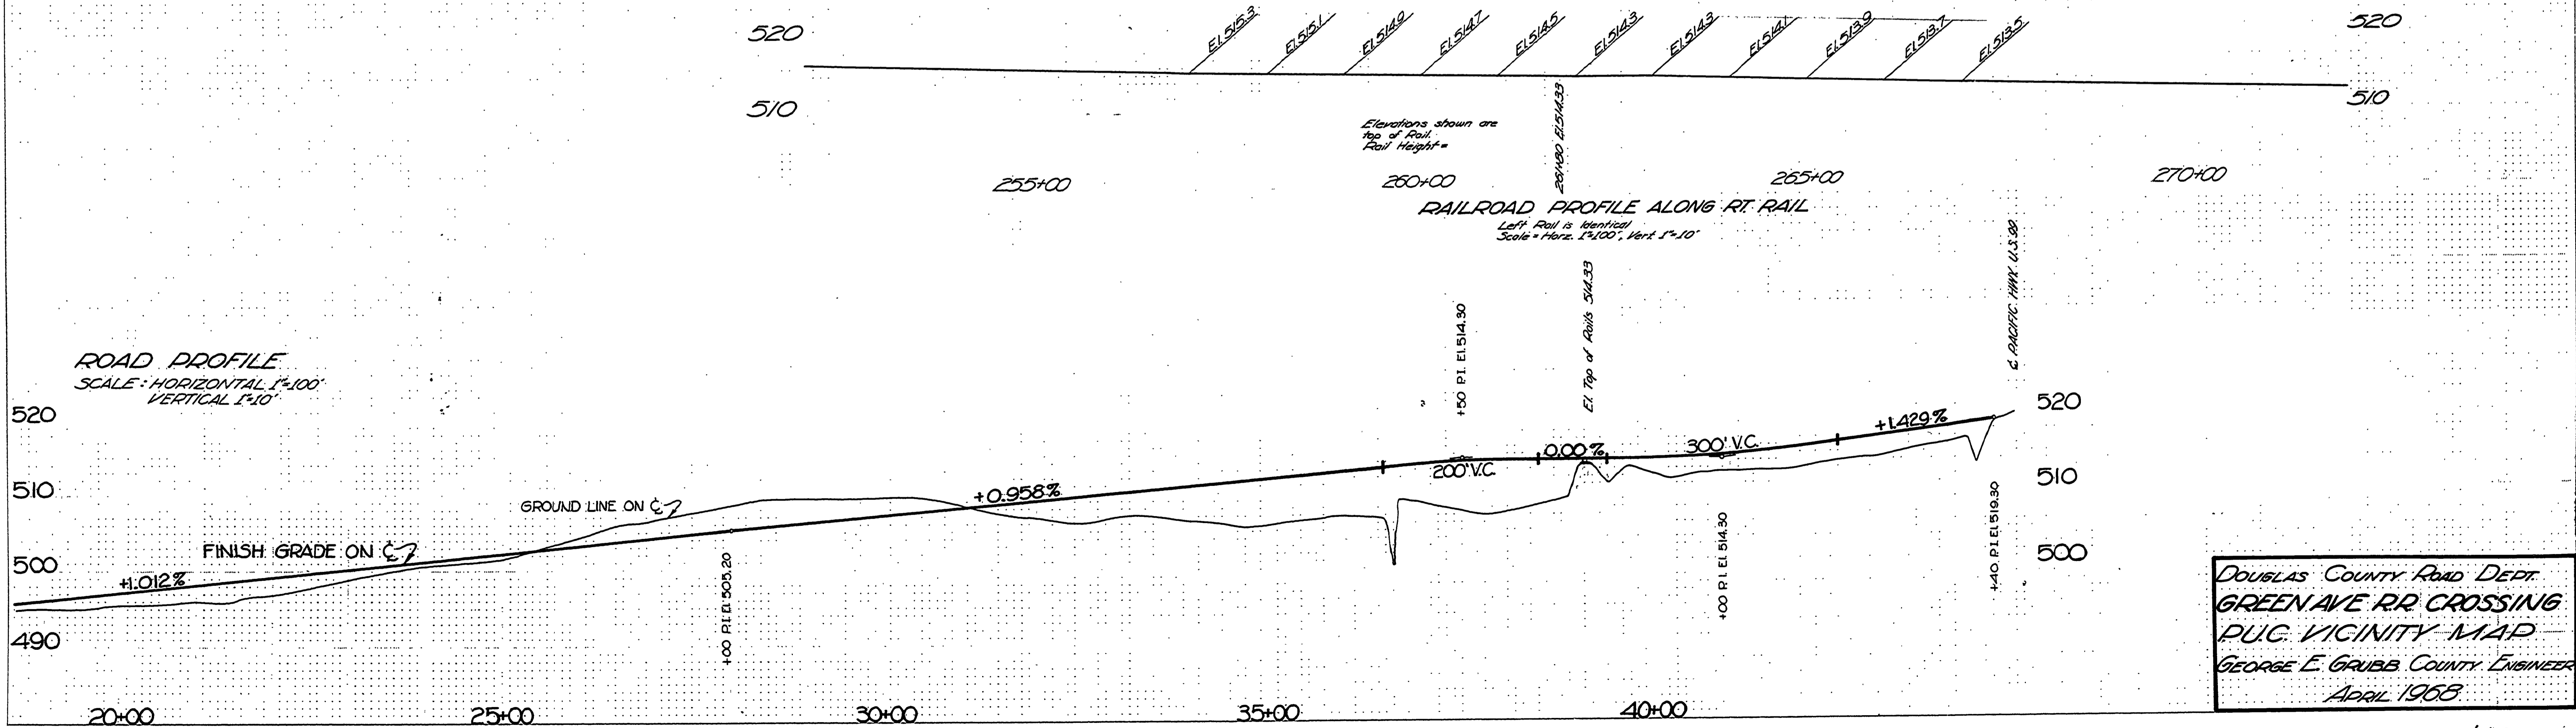


PLAN	BY	DATE
	SURVEYED	GRADES CHECKED
PROFILE	NOTE BOOK NO.	STRUCTURE NOTATIONS CHRD
	NO.	

PROFILE	BY	DATE
	SURVEYED	GRADES CHECKED
PLAN	NOTE BOOK NO.	STRUCTURE NOTATIONS CHRD
	NO.	

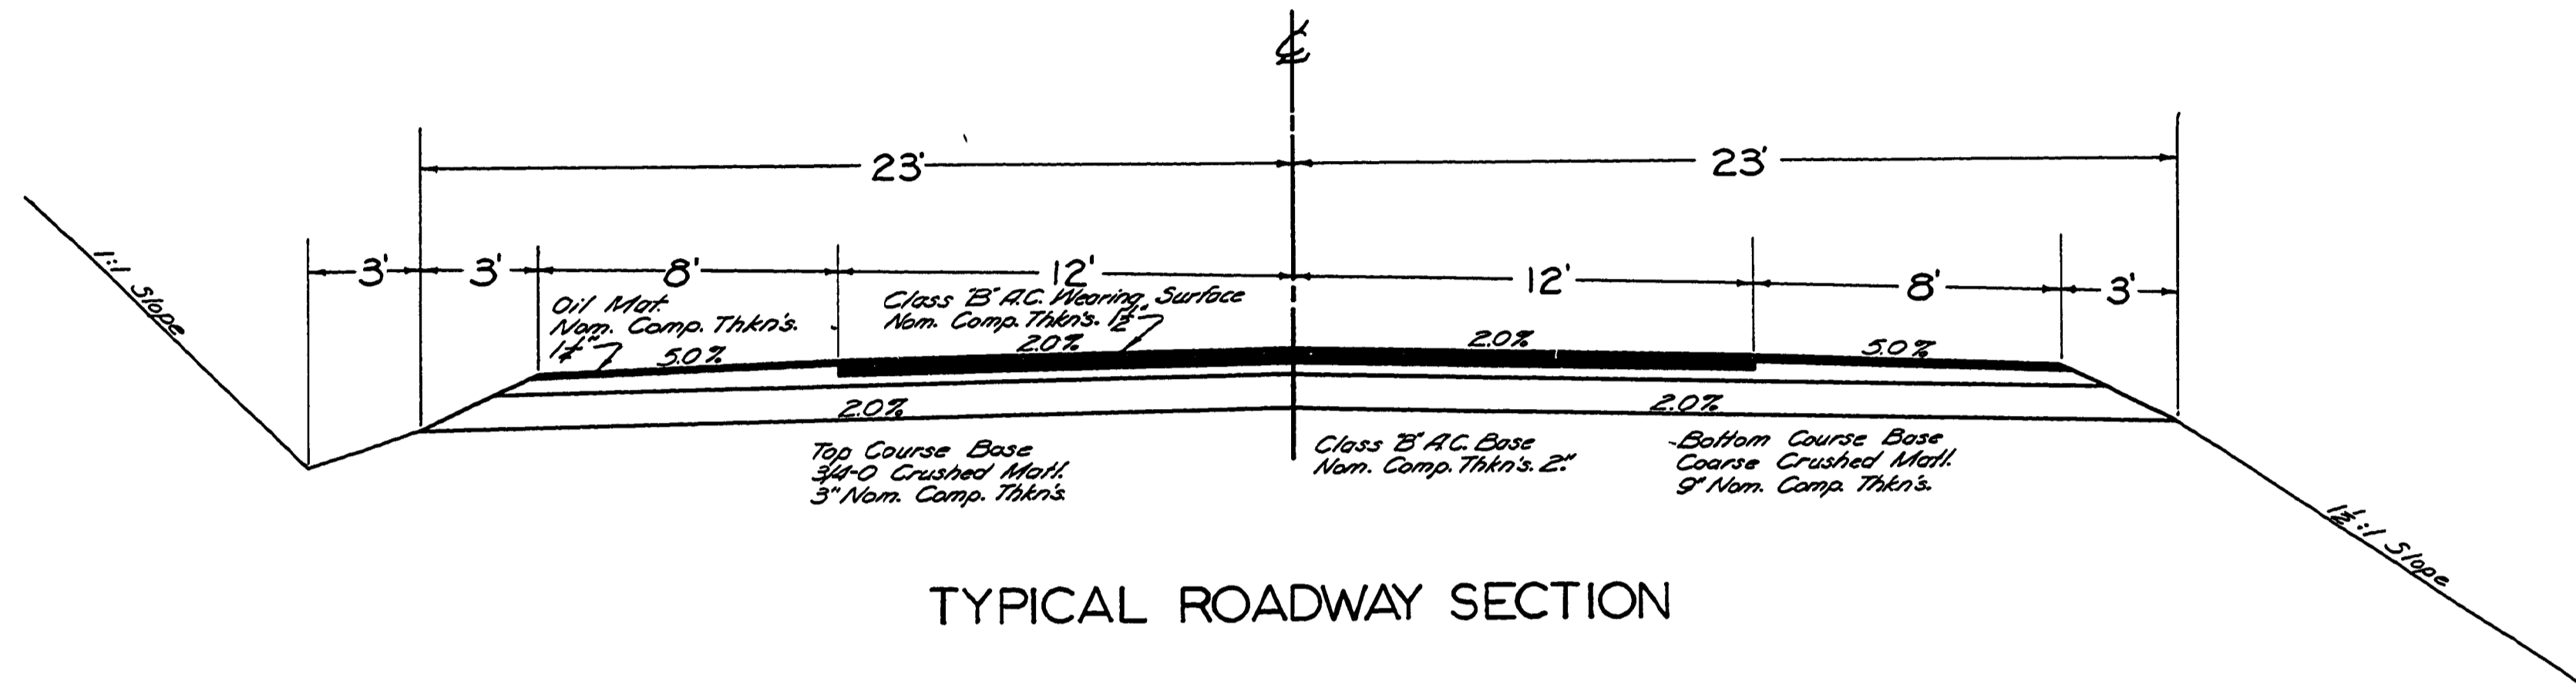

DOUGLAS COUNTY ROAD DEPT.  
GREEN AVE. RR CROSSING  
PUG VICINITY MAP  
GEORGE E. GRUBB COUNTY ENGINEER  
APRIL 1968