
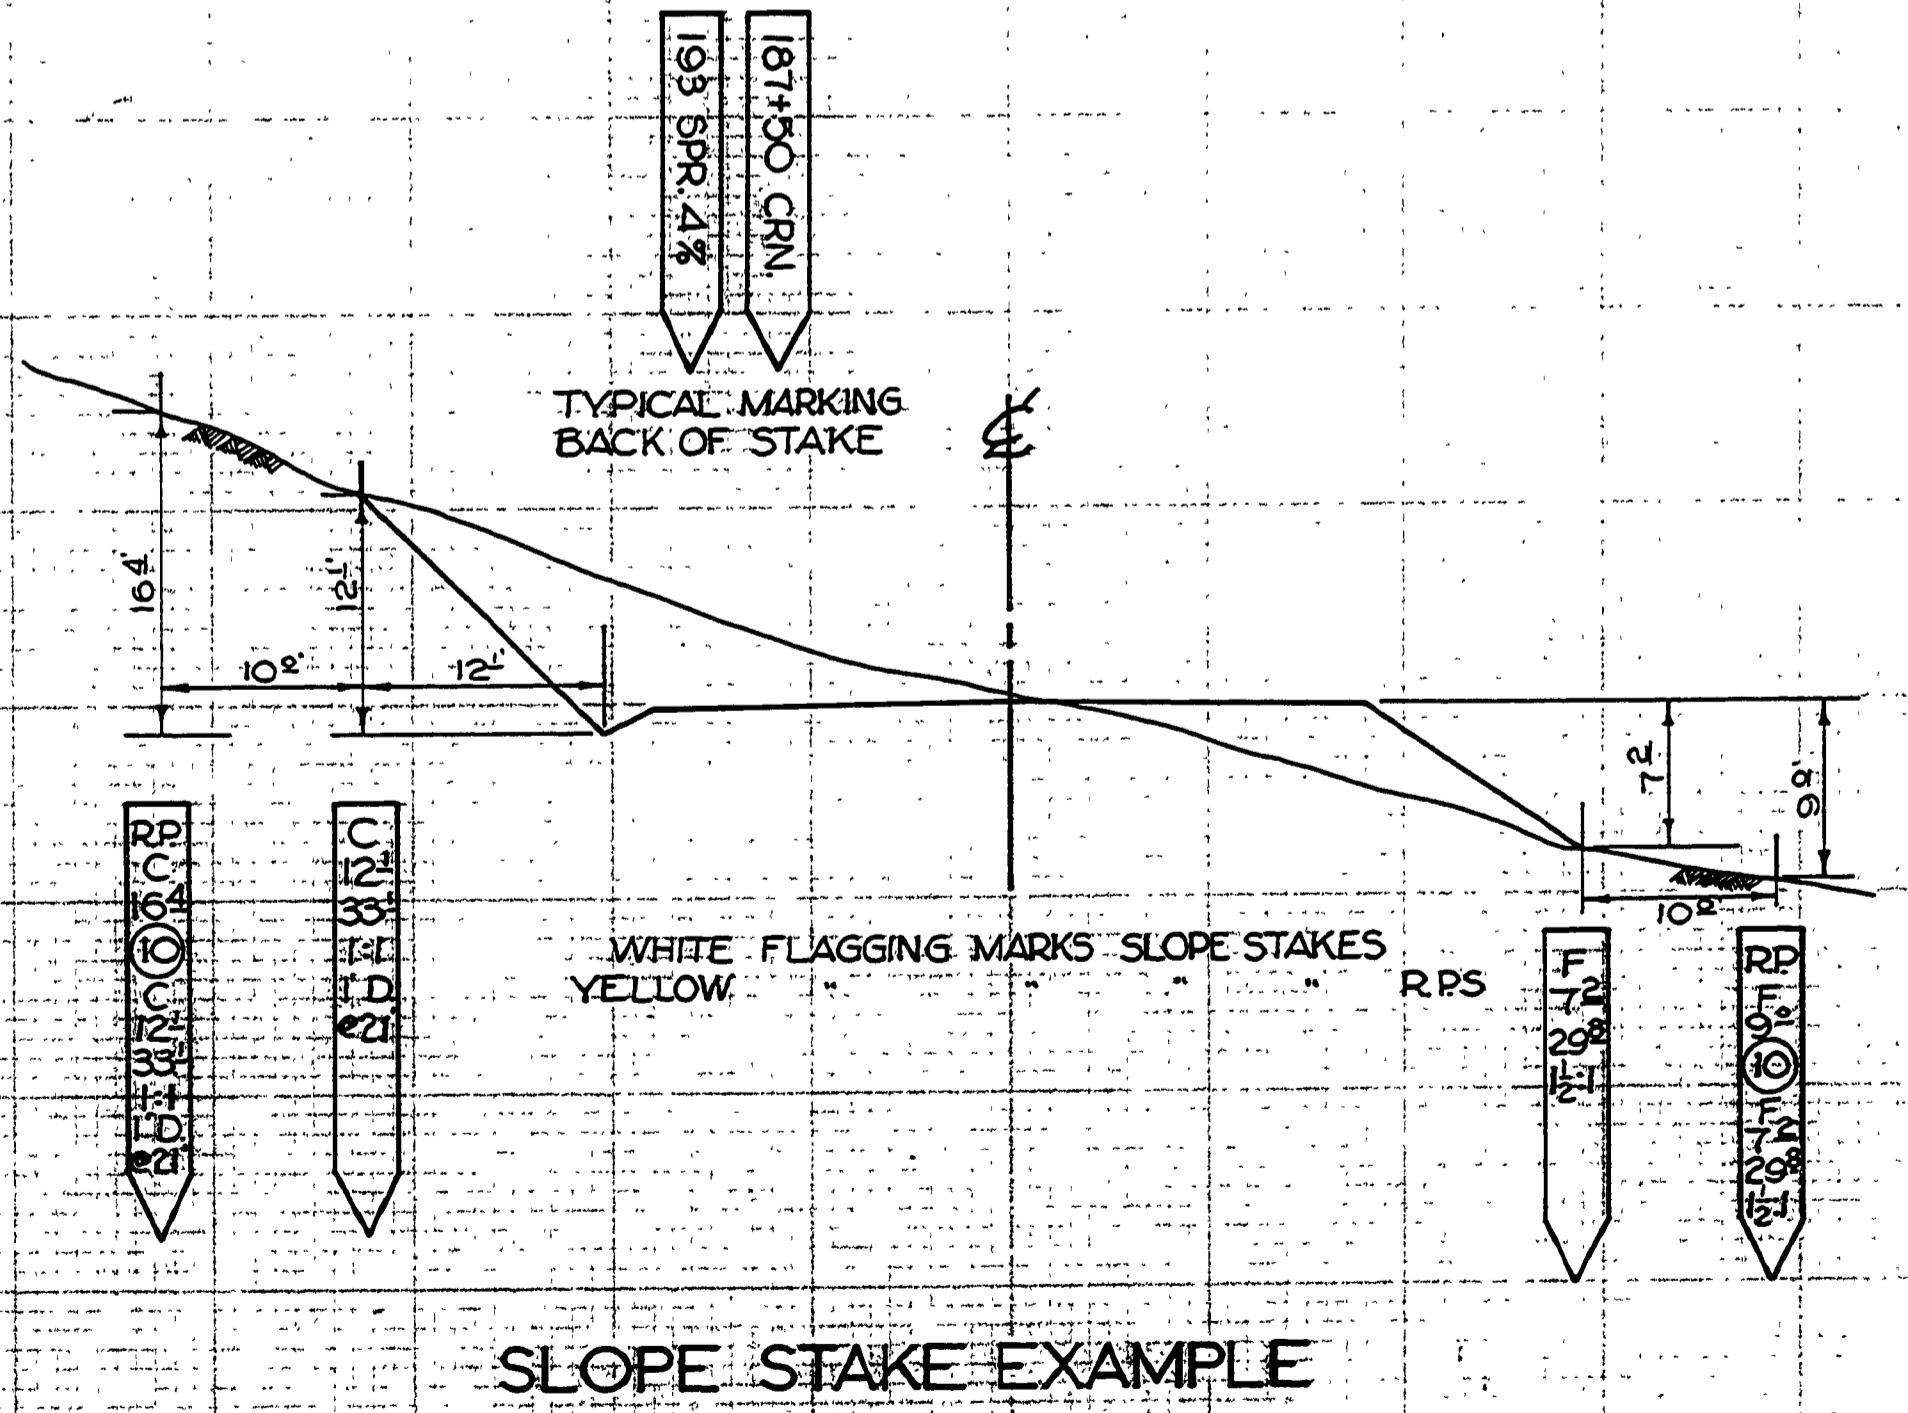
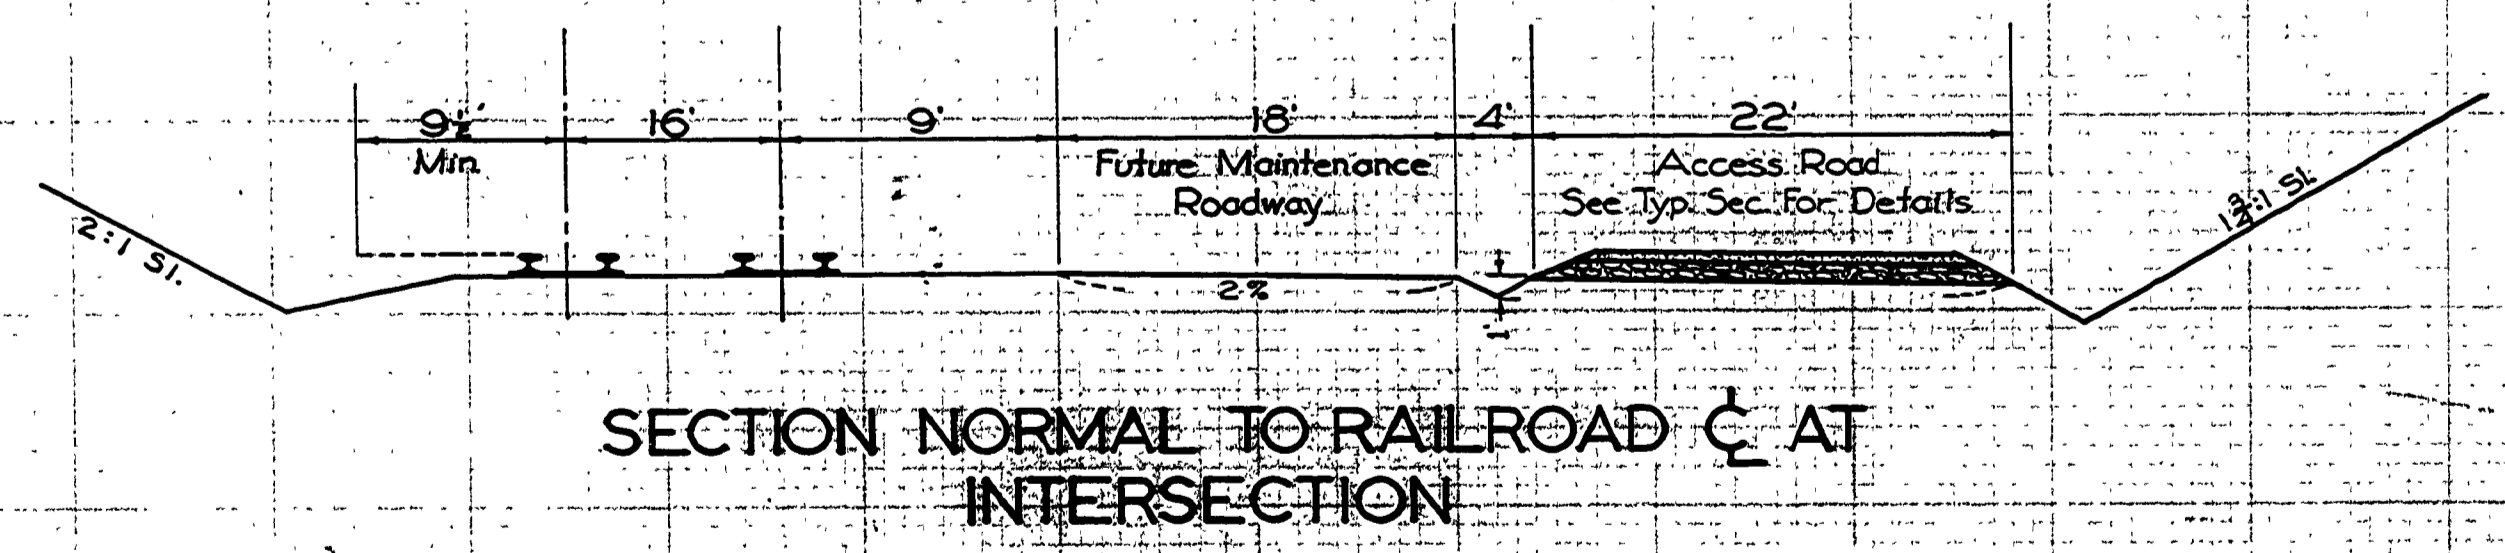
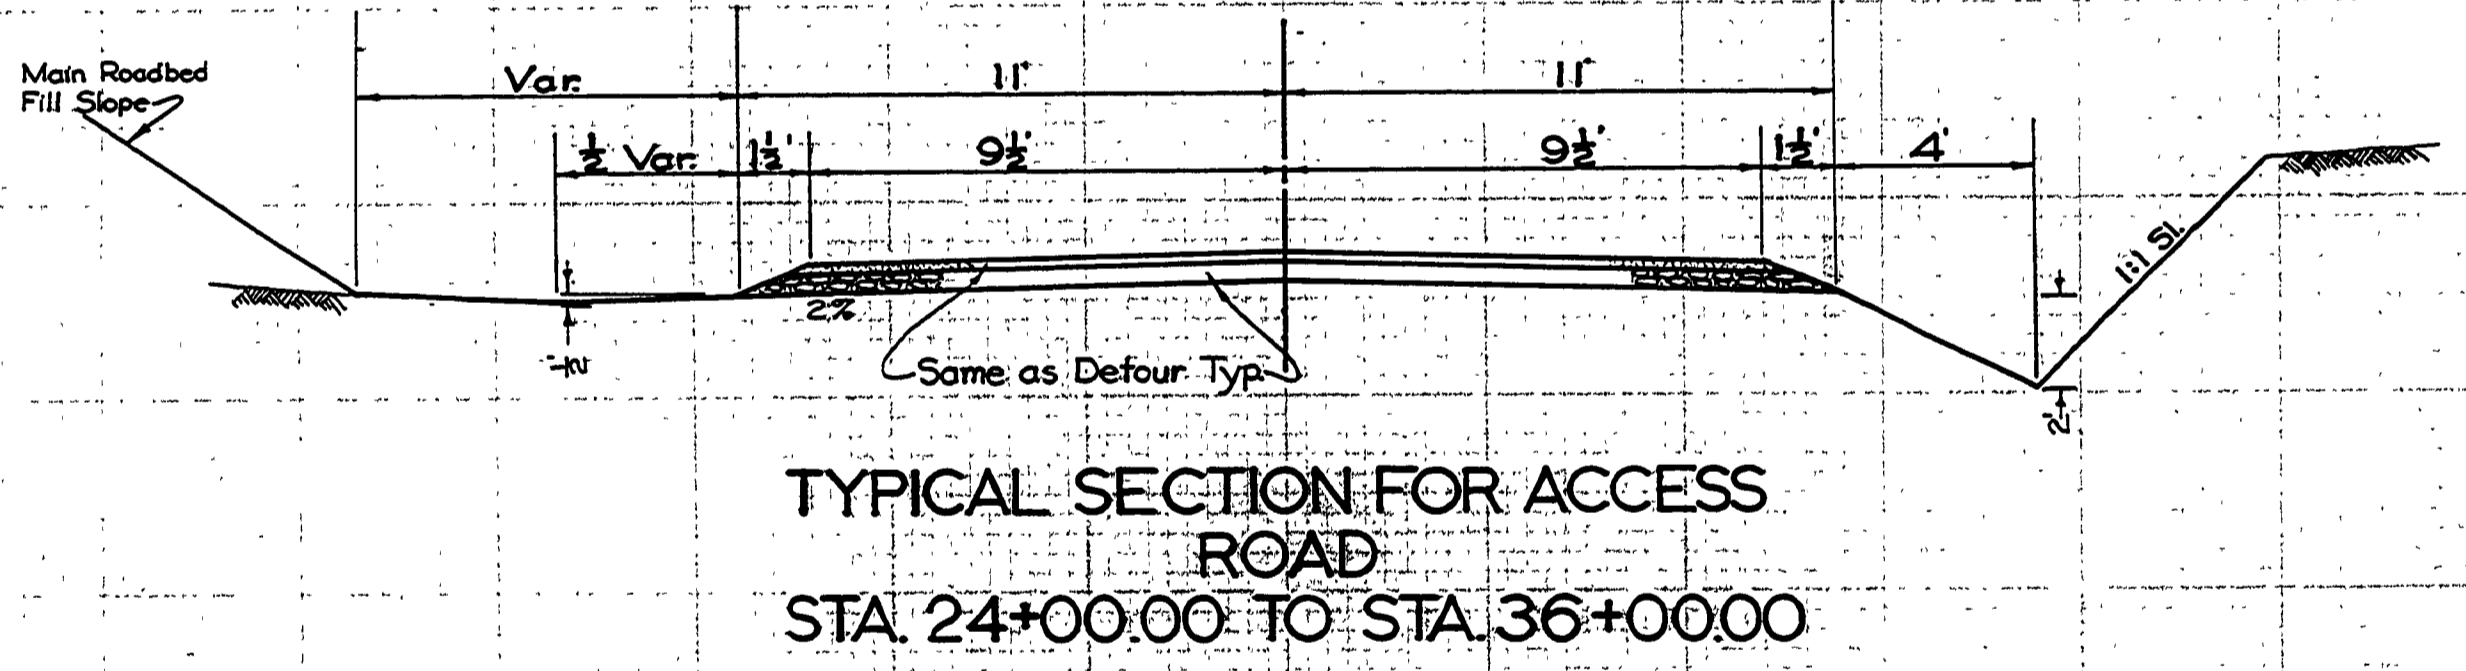
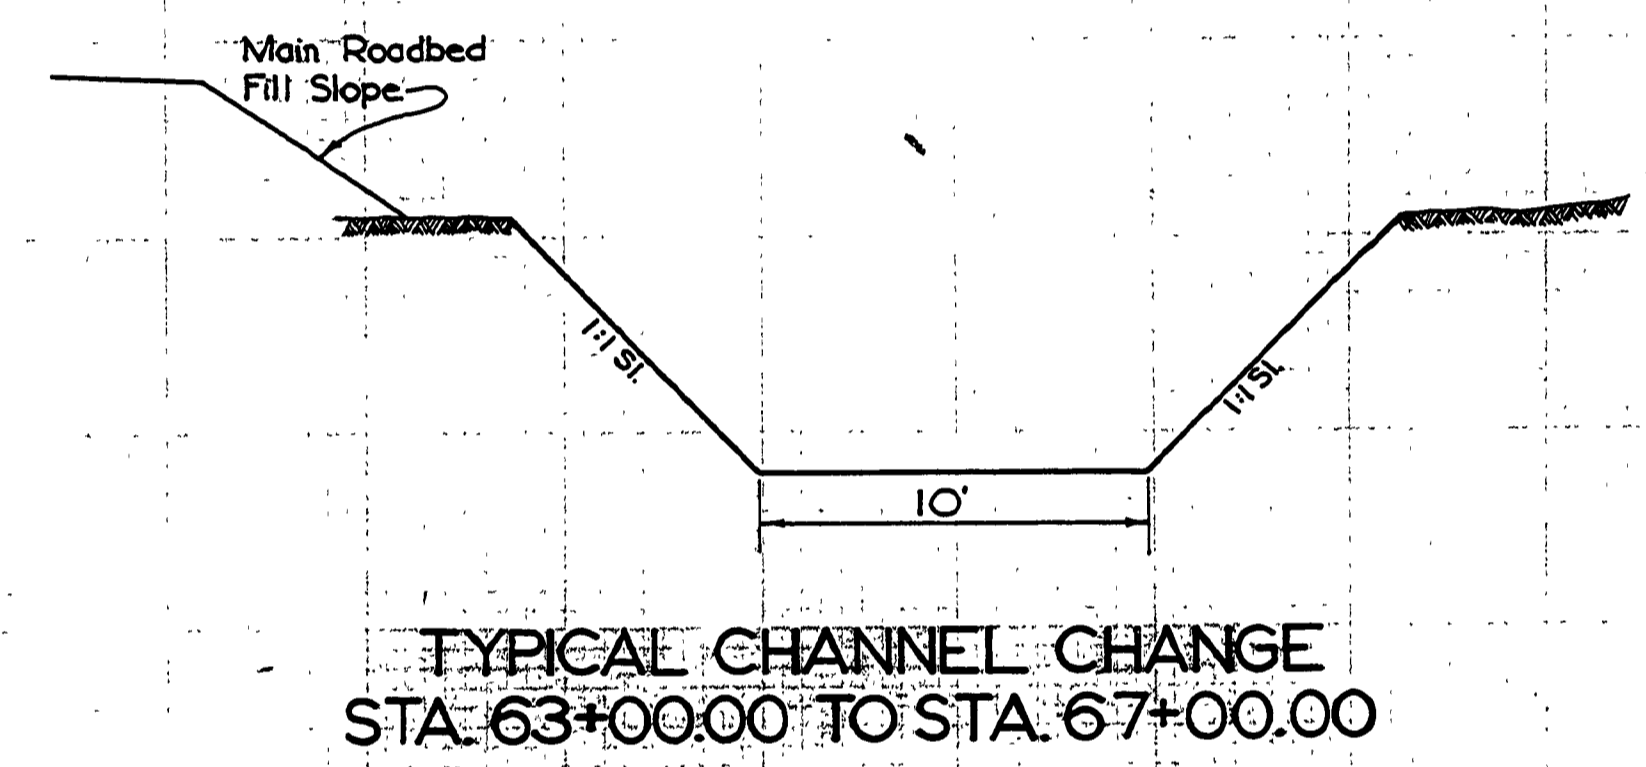
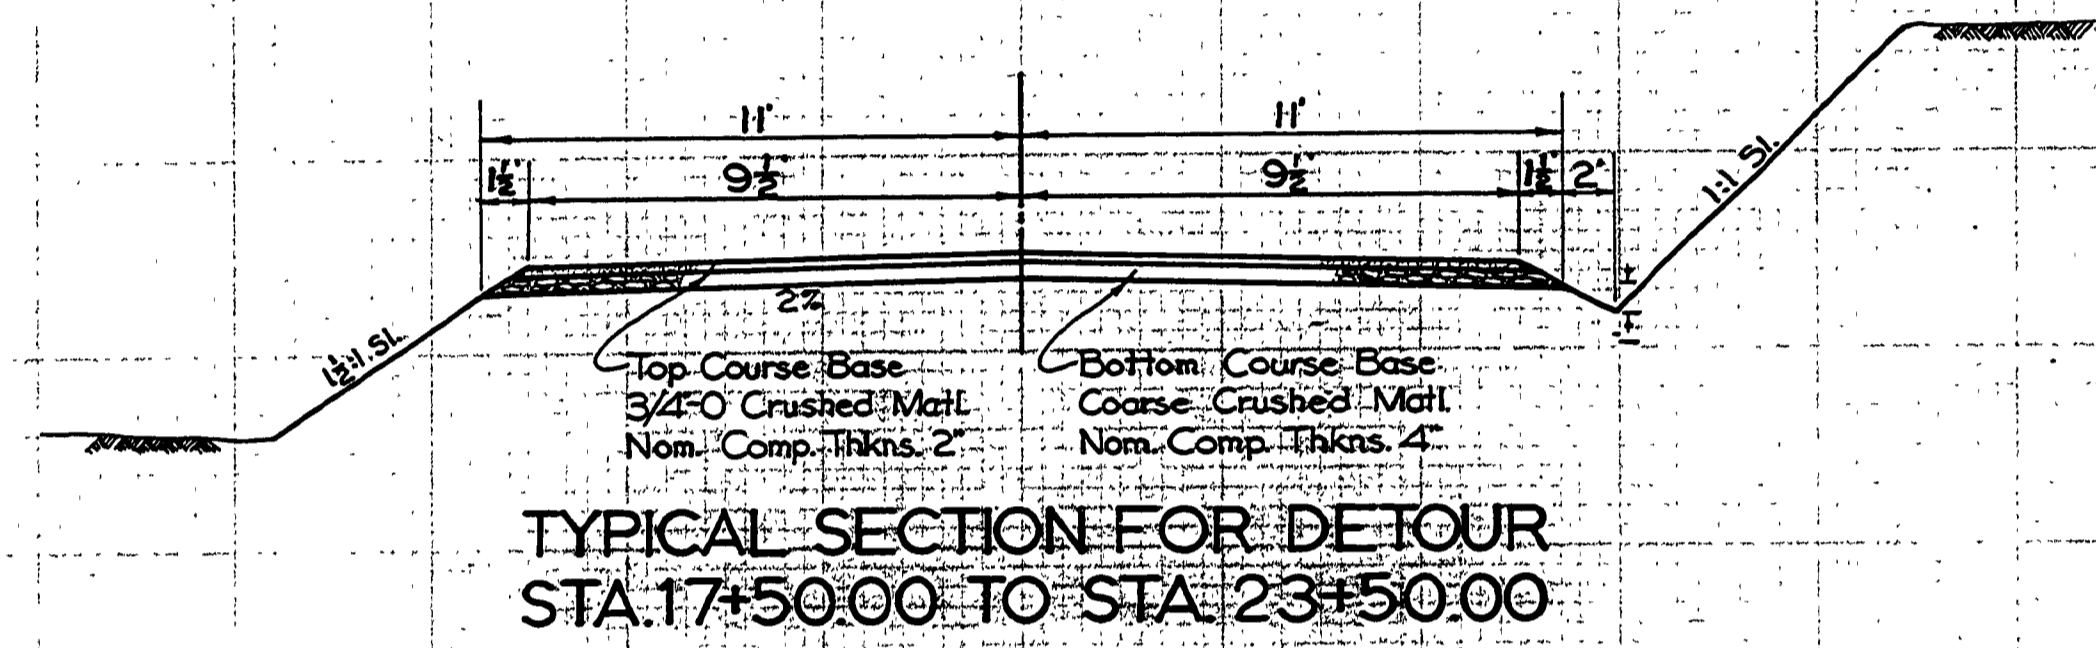
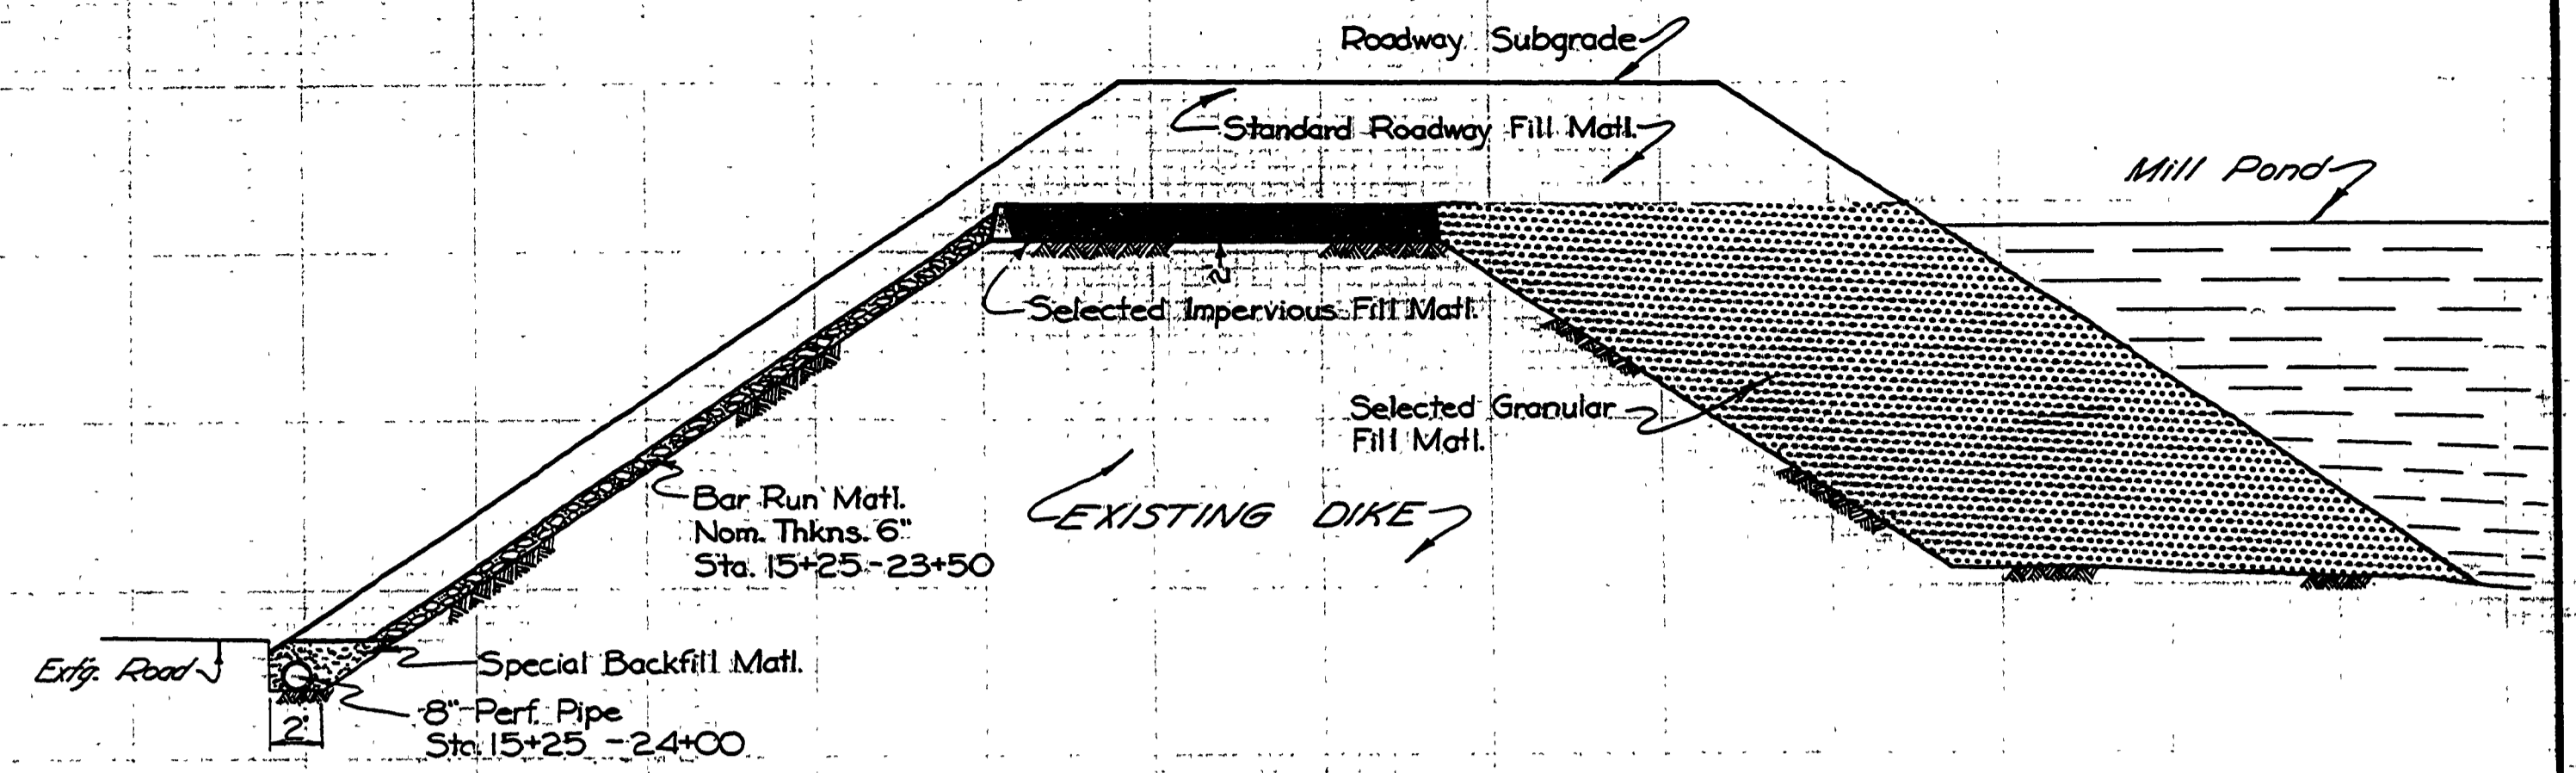


TYPICAL SECTIONS

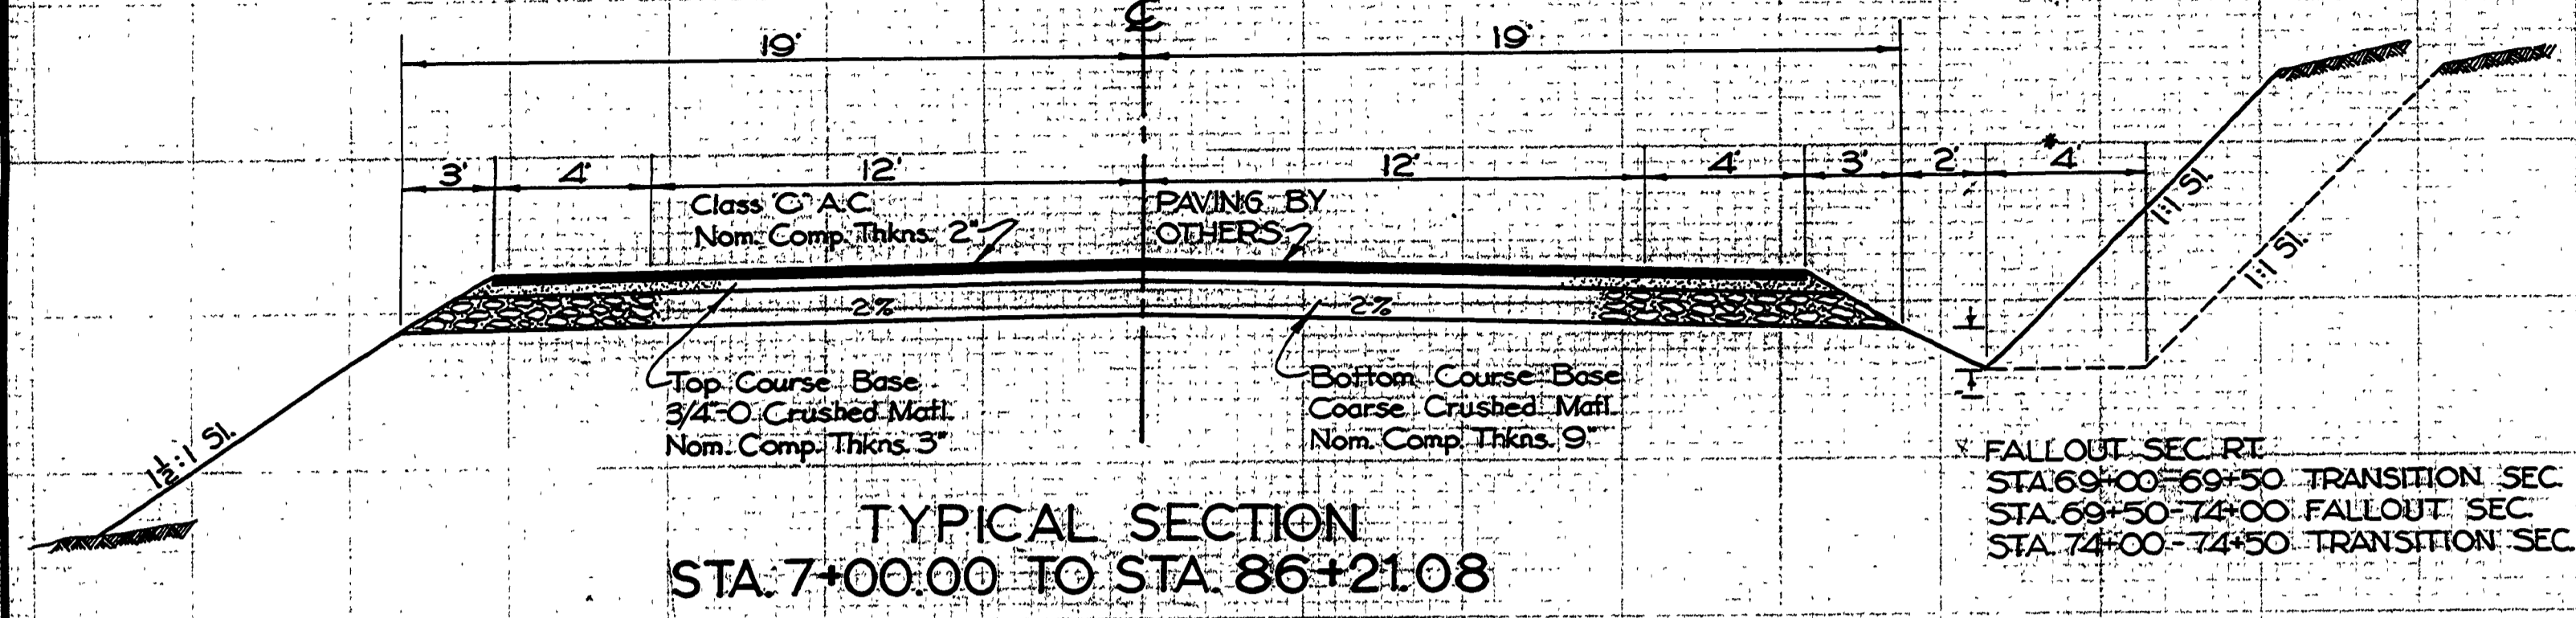

Douglas County Road Dept.
WINGHESTER DEL RIO RD. 115
Date: March 1969 Sheet 2 of 6
GEORGE E. GRUBB County Engineer