
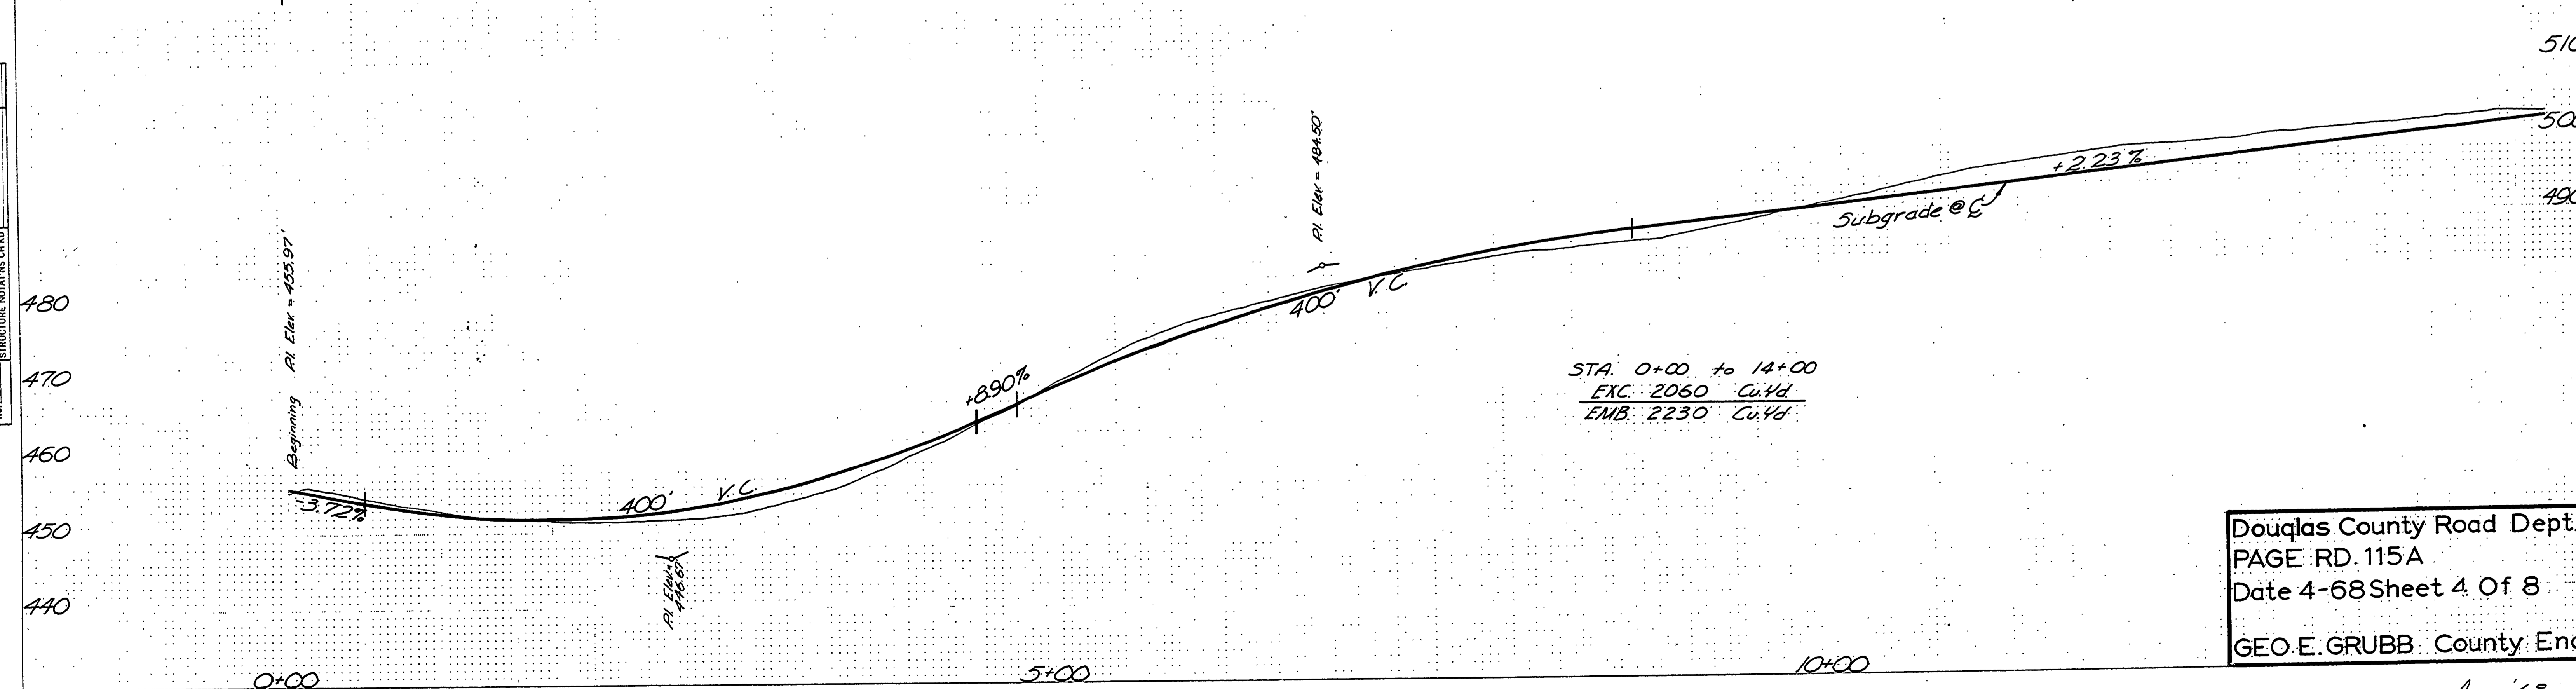
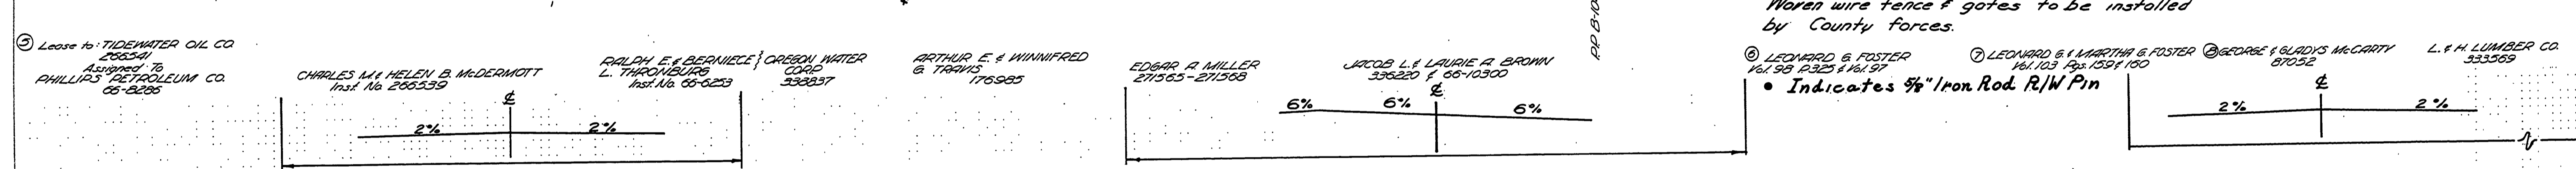


PLAN	SURVEYED	DATE
	ALIGNED	BY
	CHECKED	
	RT. OF WAY	
	CHECKED	
	NO.	

PROFILE	SURVEYED	DATE
	PLOTTED	BY
	CHECKED	
	NO.	
	STRUCTURE	
	NOTATIONS	
	CHKD	

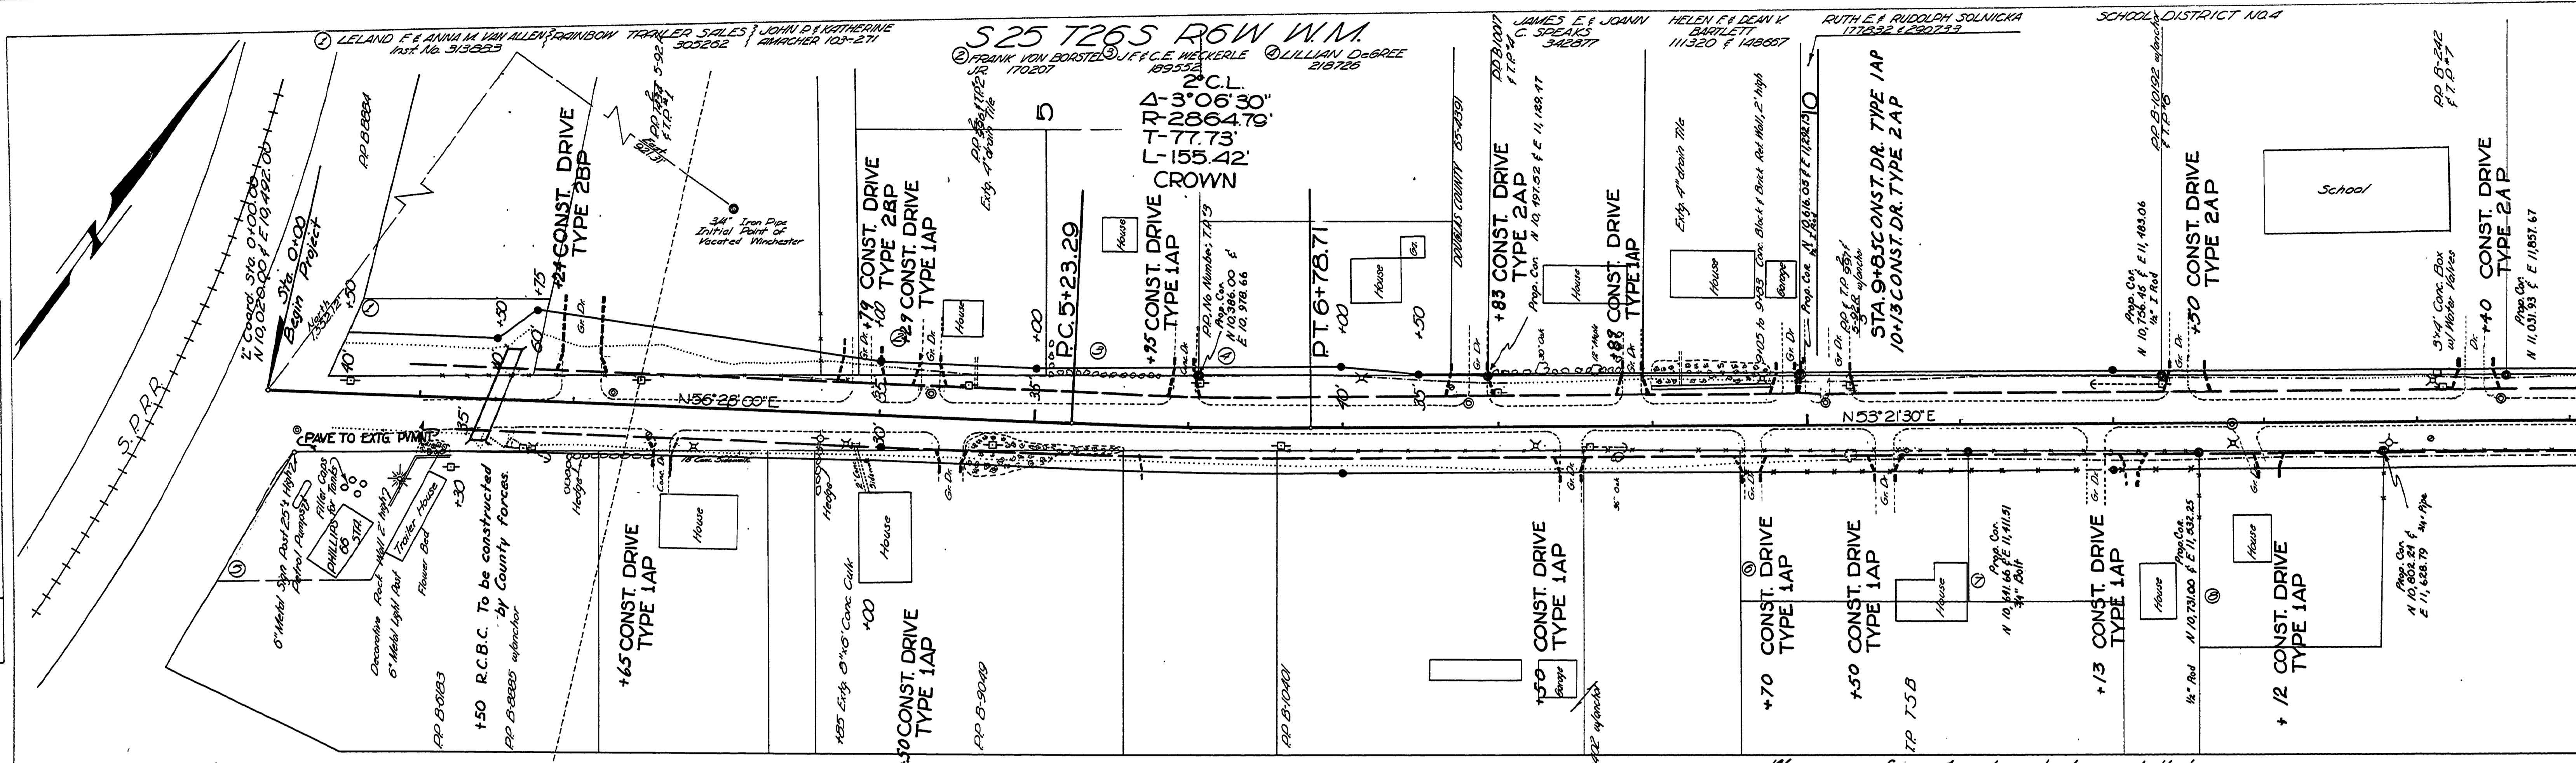

Douglas County Road Dept.
PAGE RD. 115-A
Date 4-68 Sheet 4 Of 8
GEO. E. GRUBB County Eng.

Apr '68
C.R. # 115-A
Sht 4 of 8

M.P. 0.00 - 0.28

000000028