


PLAN	SURVEYED	BY	DATE
	PLOTTED		
	CHECKED		
	RT. OF WAY CHECKED		
	NO. & BOOK		
	NO.		

PROFILE	SURVEYED	BY	DATE
	PLOTTED		
	CHECKED		
	NO. & BOOK		
	NO.		

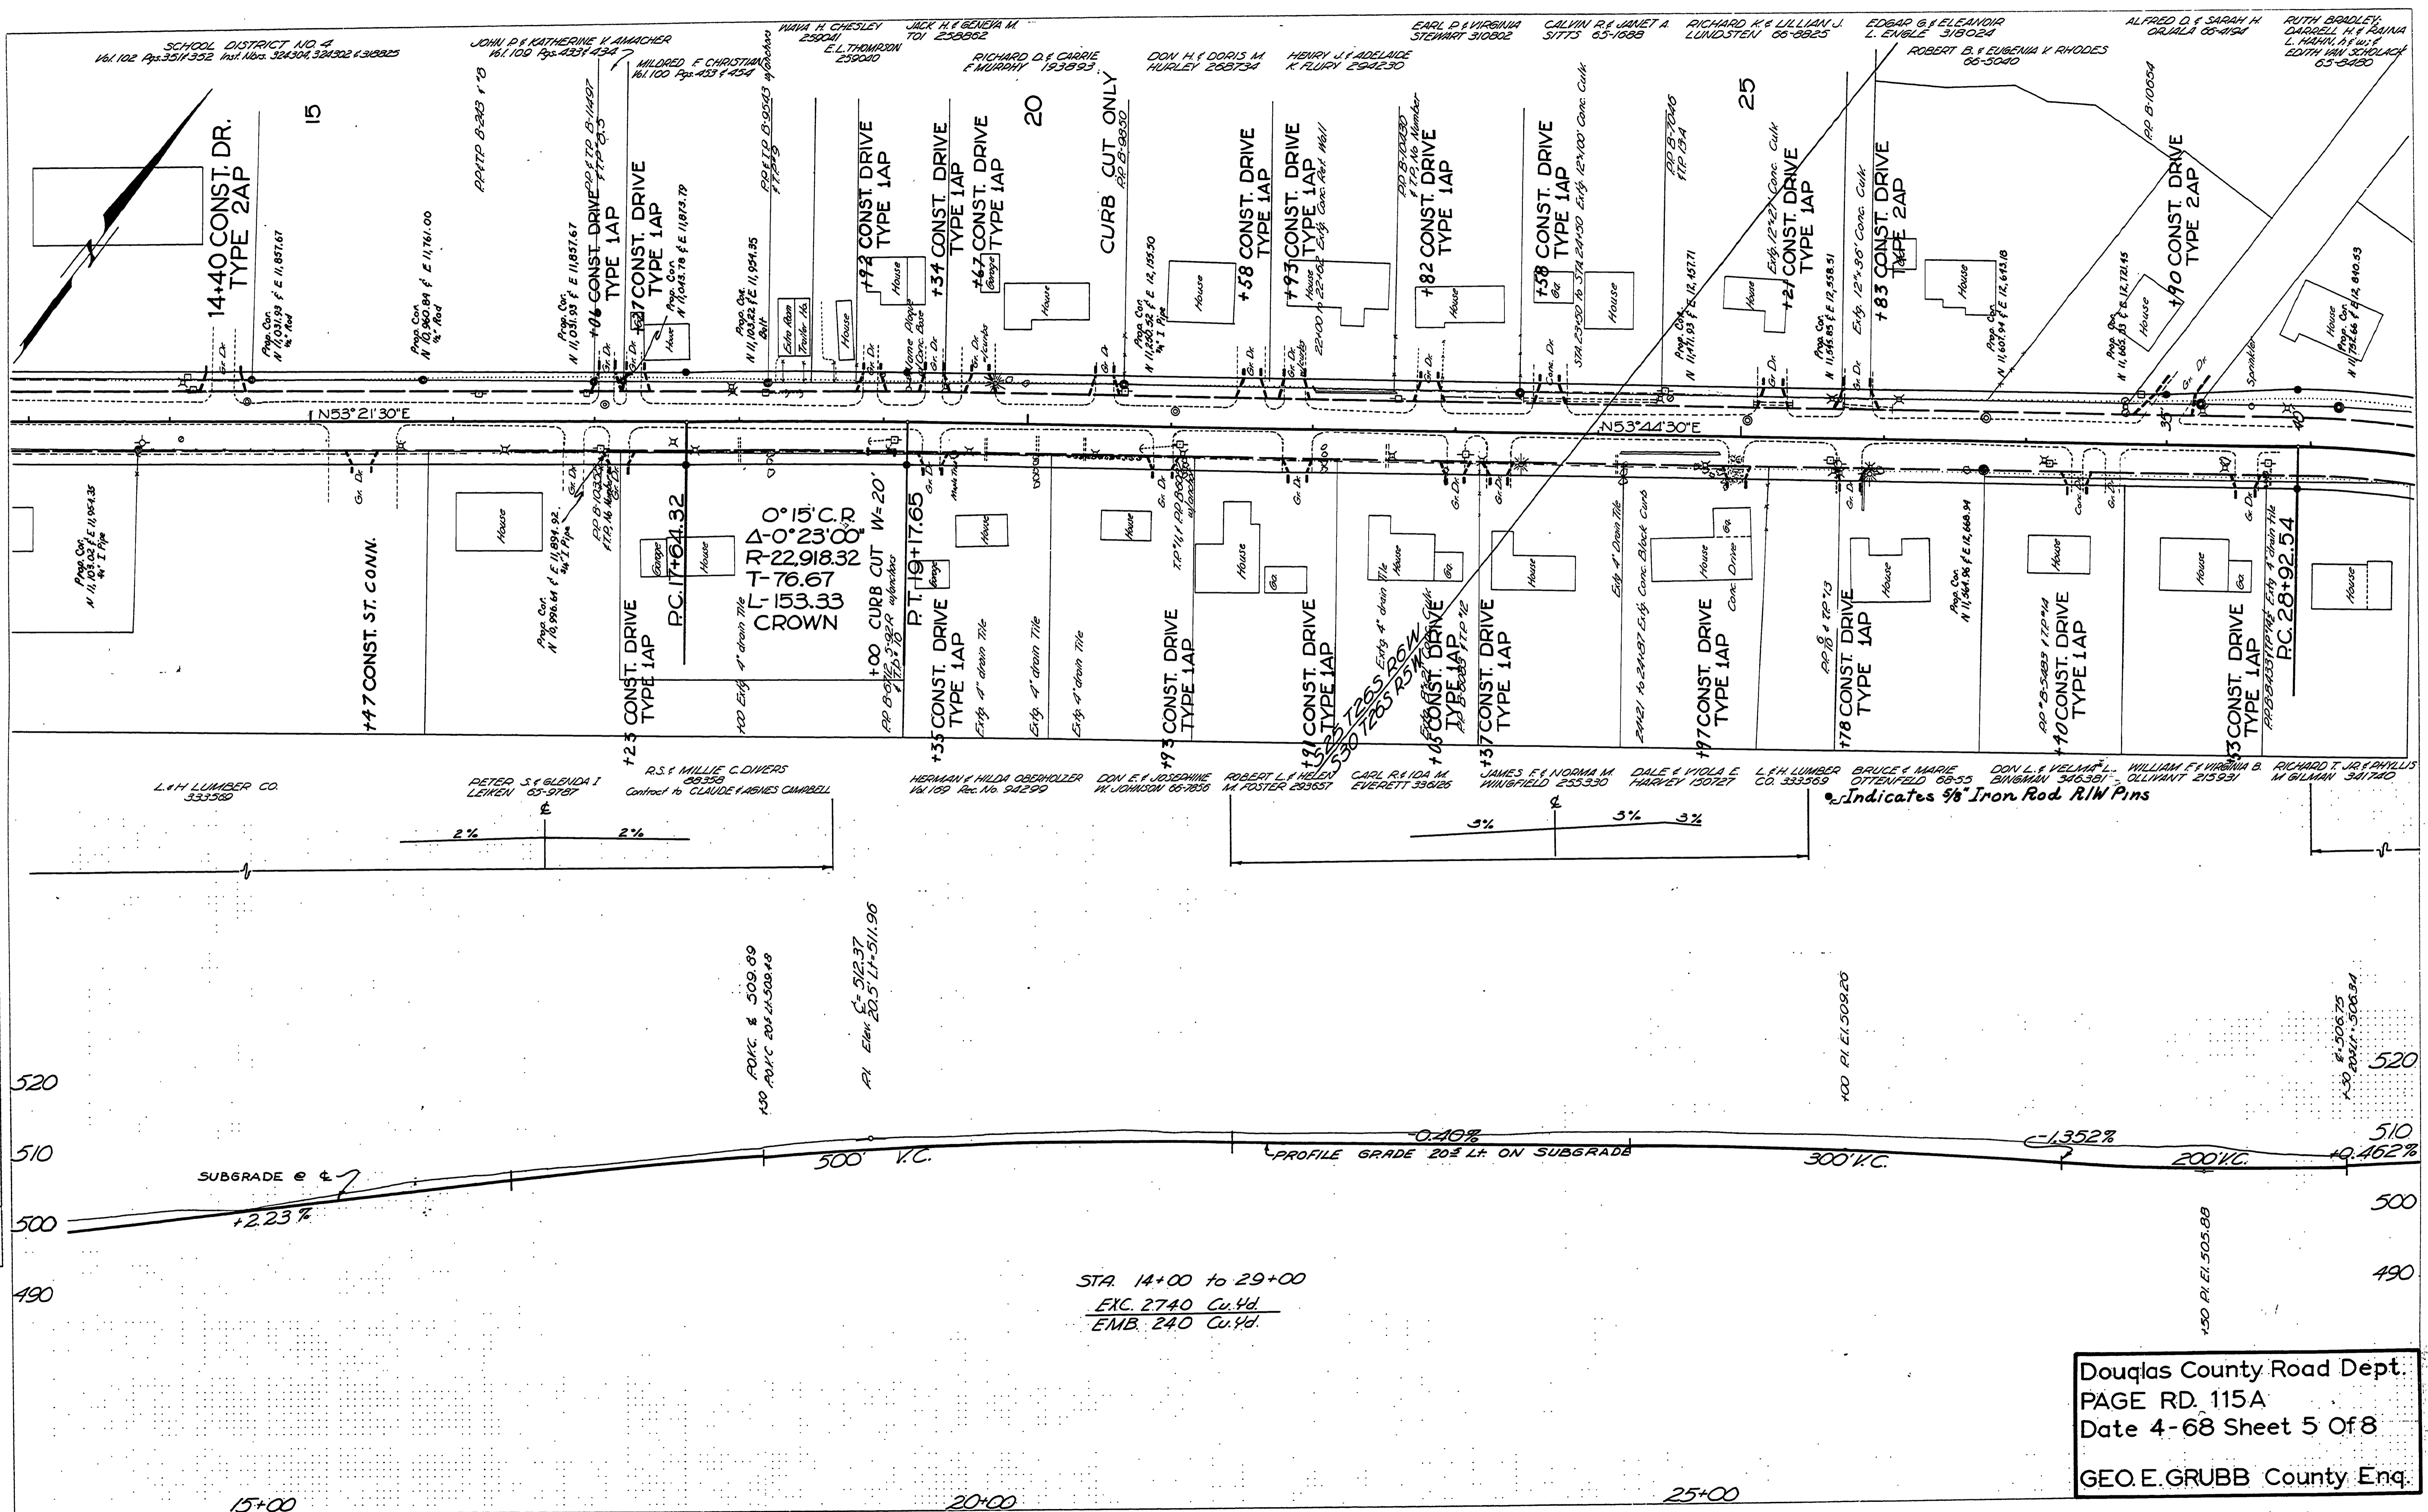

Douglas County Road Dept.
 PAGE RD. 115A
 Date 4-68 Sheet 5 Of 8
 GEO. E. GRUBB County Eng.

00280055

Apr. '68
 G. Rd. # 115-A st. 5 of 8 (42)