
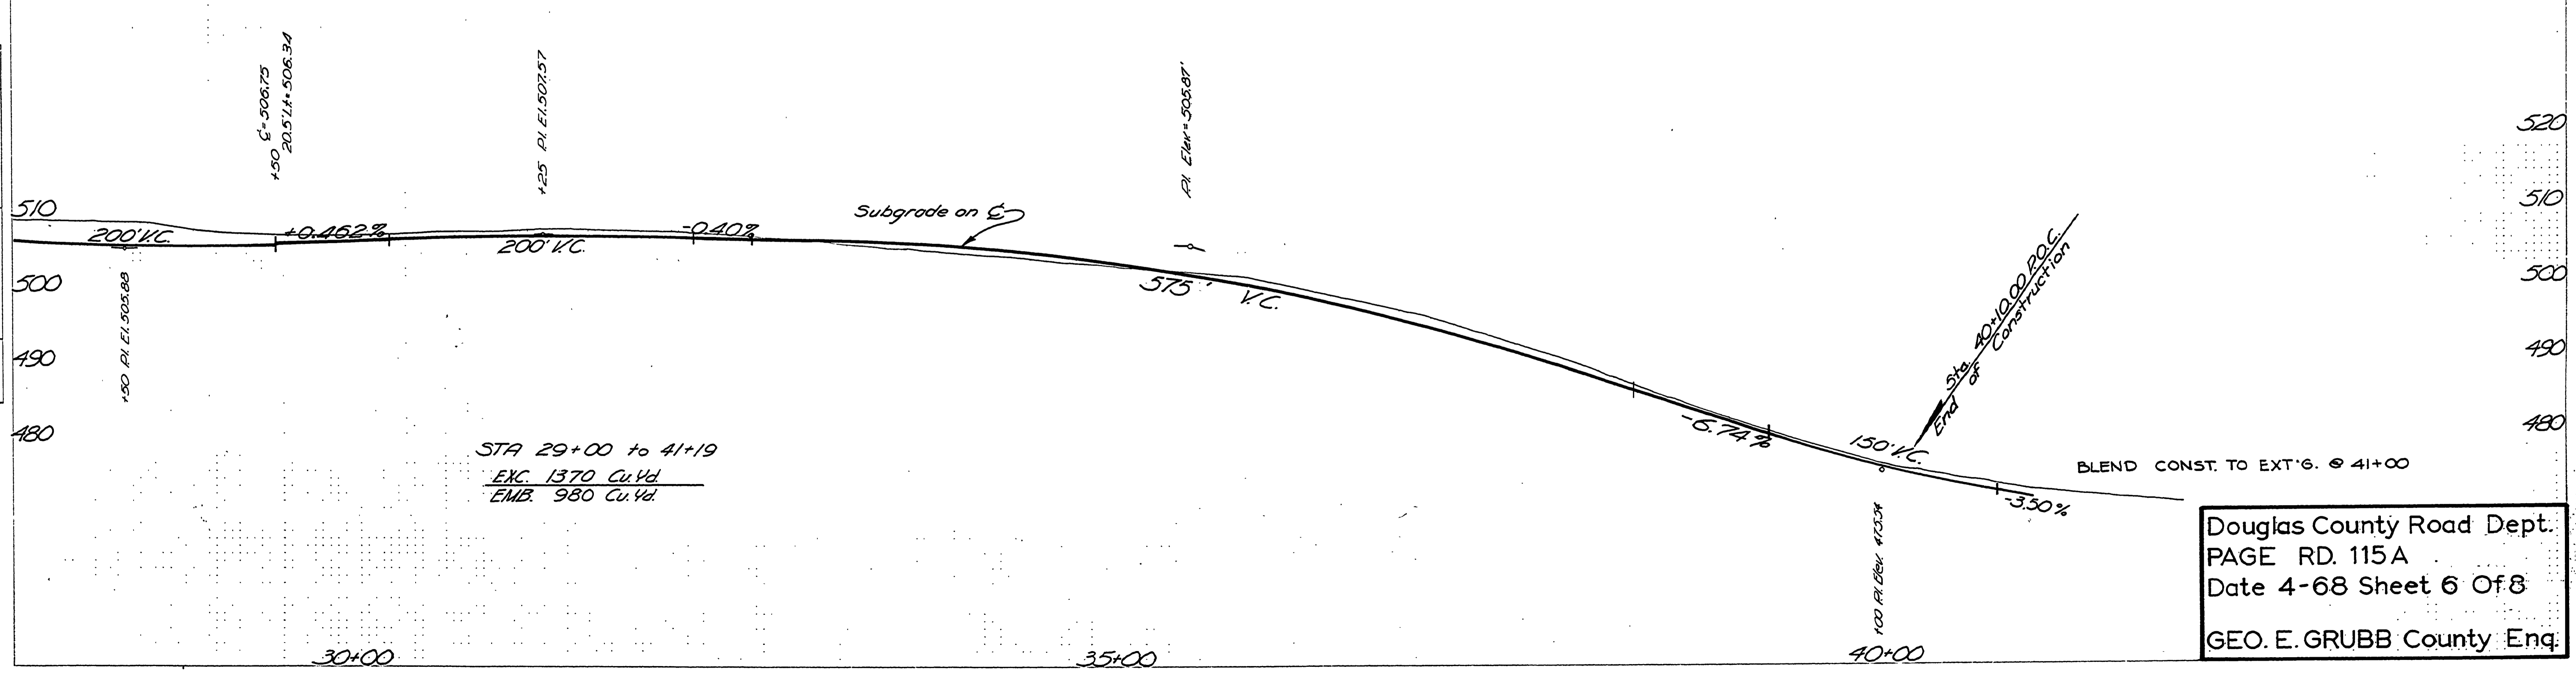


PLAN
SURVEYED
PLOTTED
CHECKED
BY
DATE
NOTE BOOK NO.
RT. OF WAY CHECKED
NO. OF WAY CHECKED

PROFILE
SURVEYED
PLOTTED
CHECKED
BY
DATE
NOTE BOOK NO.
STRUCTURE NOTATIONS CHKD

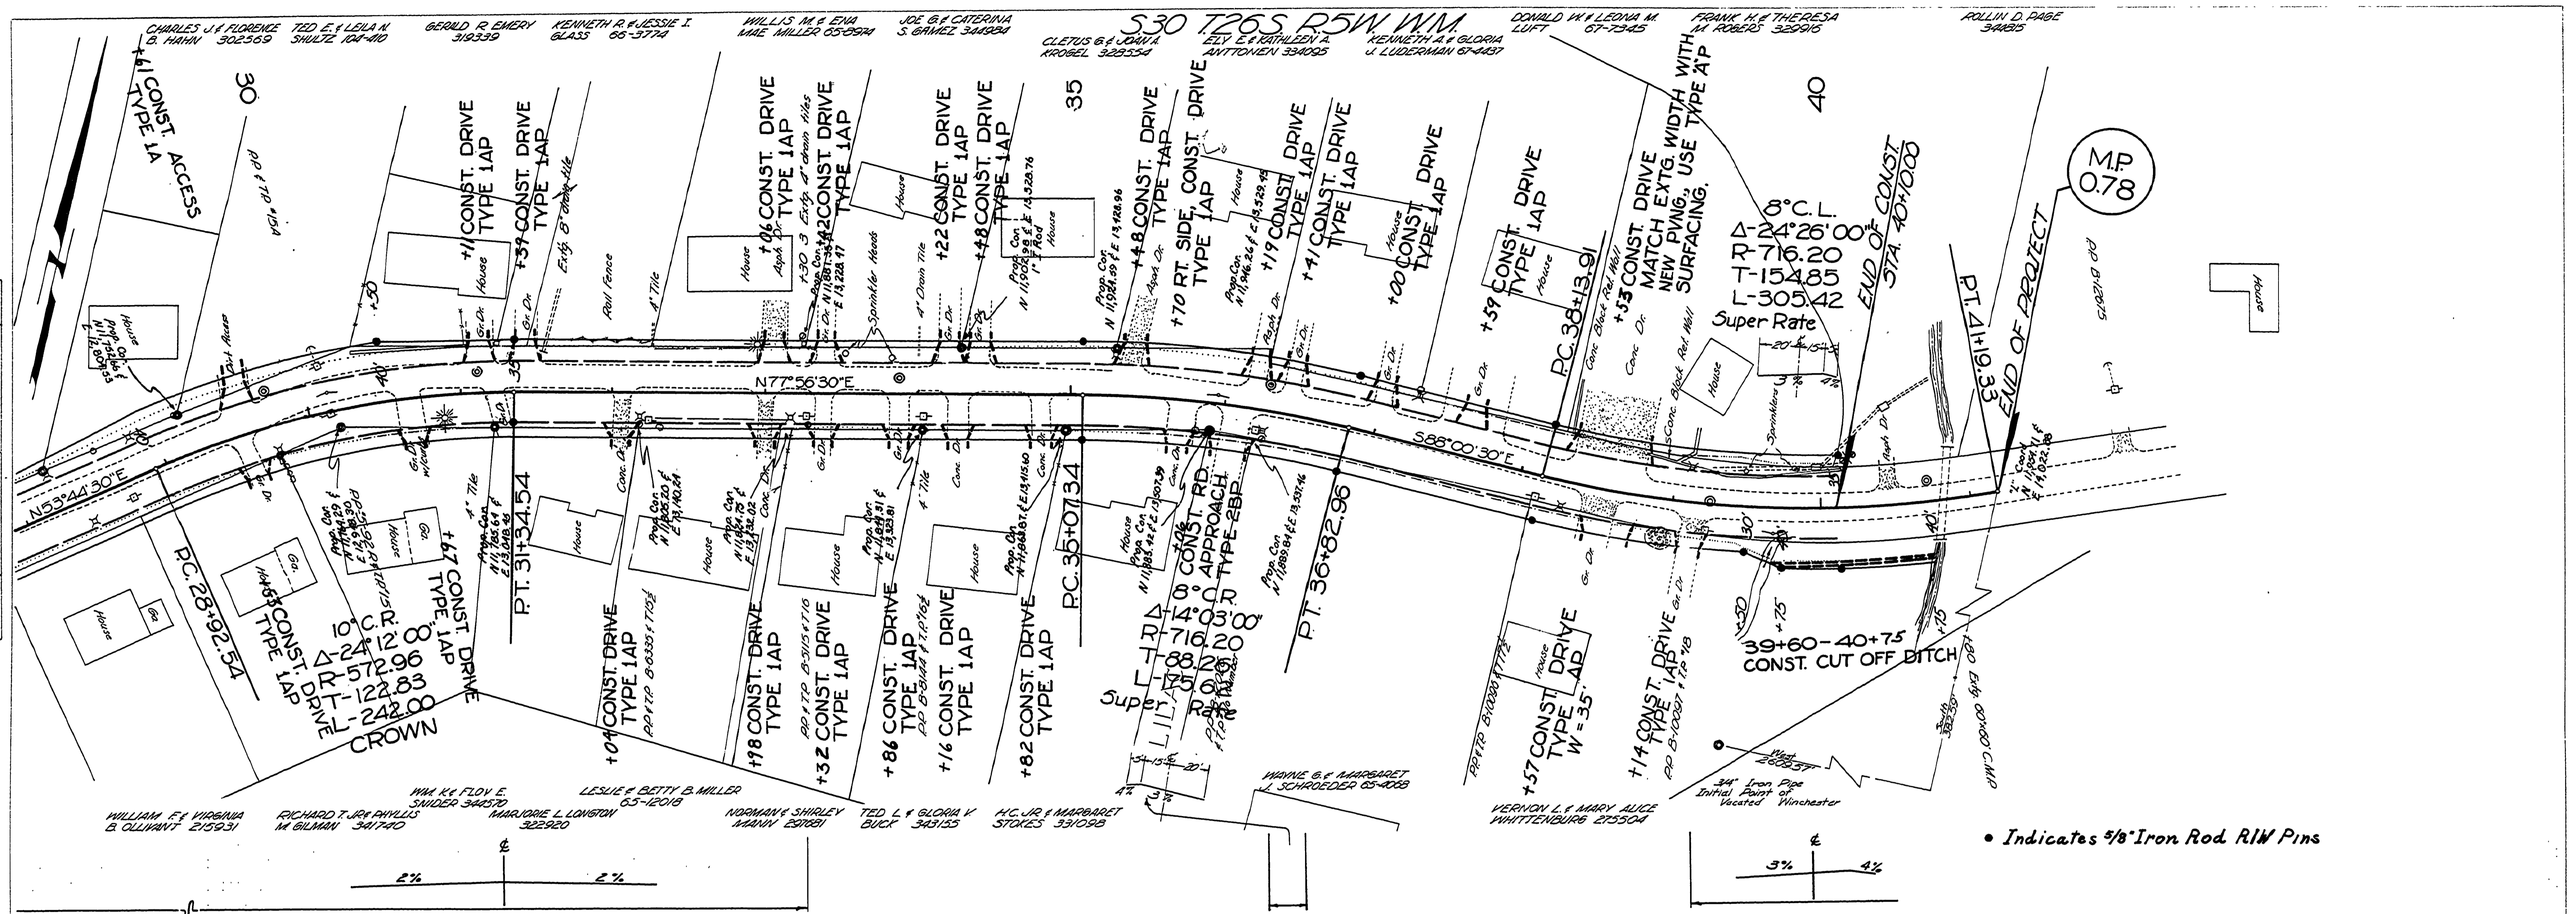

Douglas County Road Dept.
 PAGE RD. 115 A
 Date 4-68 Sheet 6 Of 8
 GEO. E. GRUBB County Eng.

M.P. 0.55-0.78

Apr. '68
 Co. Rd # 115-A
 SHE. 6 OF 8

00550078