


RICHARD & MARGARET STREITZKE

SEC. 20, T. 205, R. 5 W. W. M.


CLARENCE W. & ELEANORE A. GILKESON  
VOLUME 248 PAGE 805

MARY J. JOHNSON & BETTY J. HENBEST  
VOLUME 371 PAGE 367

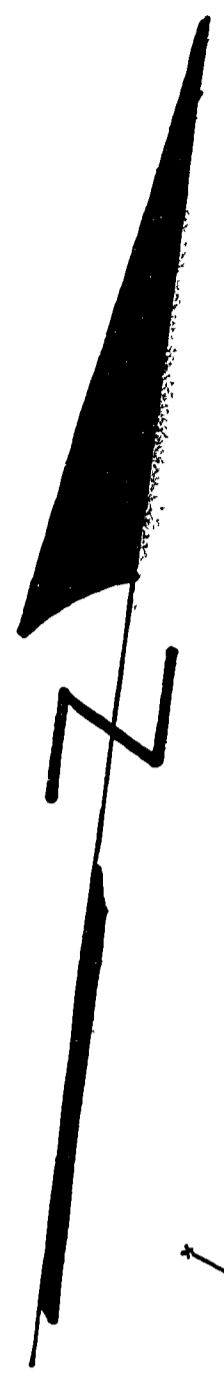


BEGIN PROJECT  
STA 80+00.00

DATE	BY
SURVEYED	BY
TEMPERATURE	BY
AREA	BY
NOTE BOOK	BY
AREA CHECKED	BY

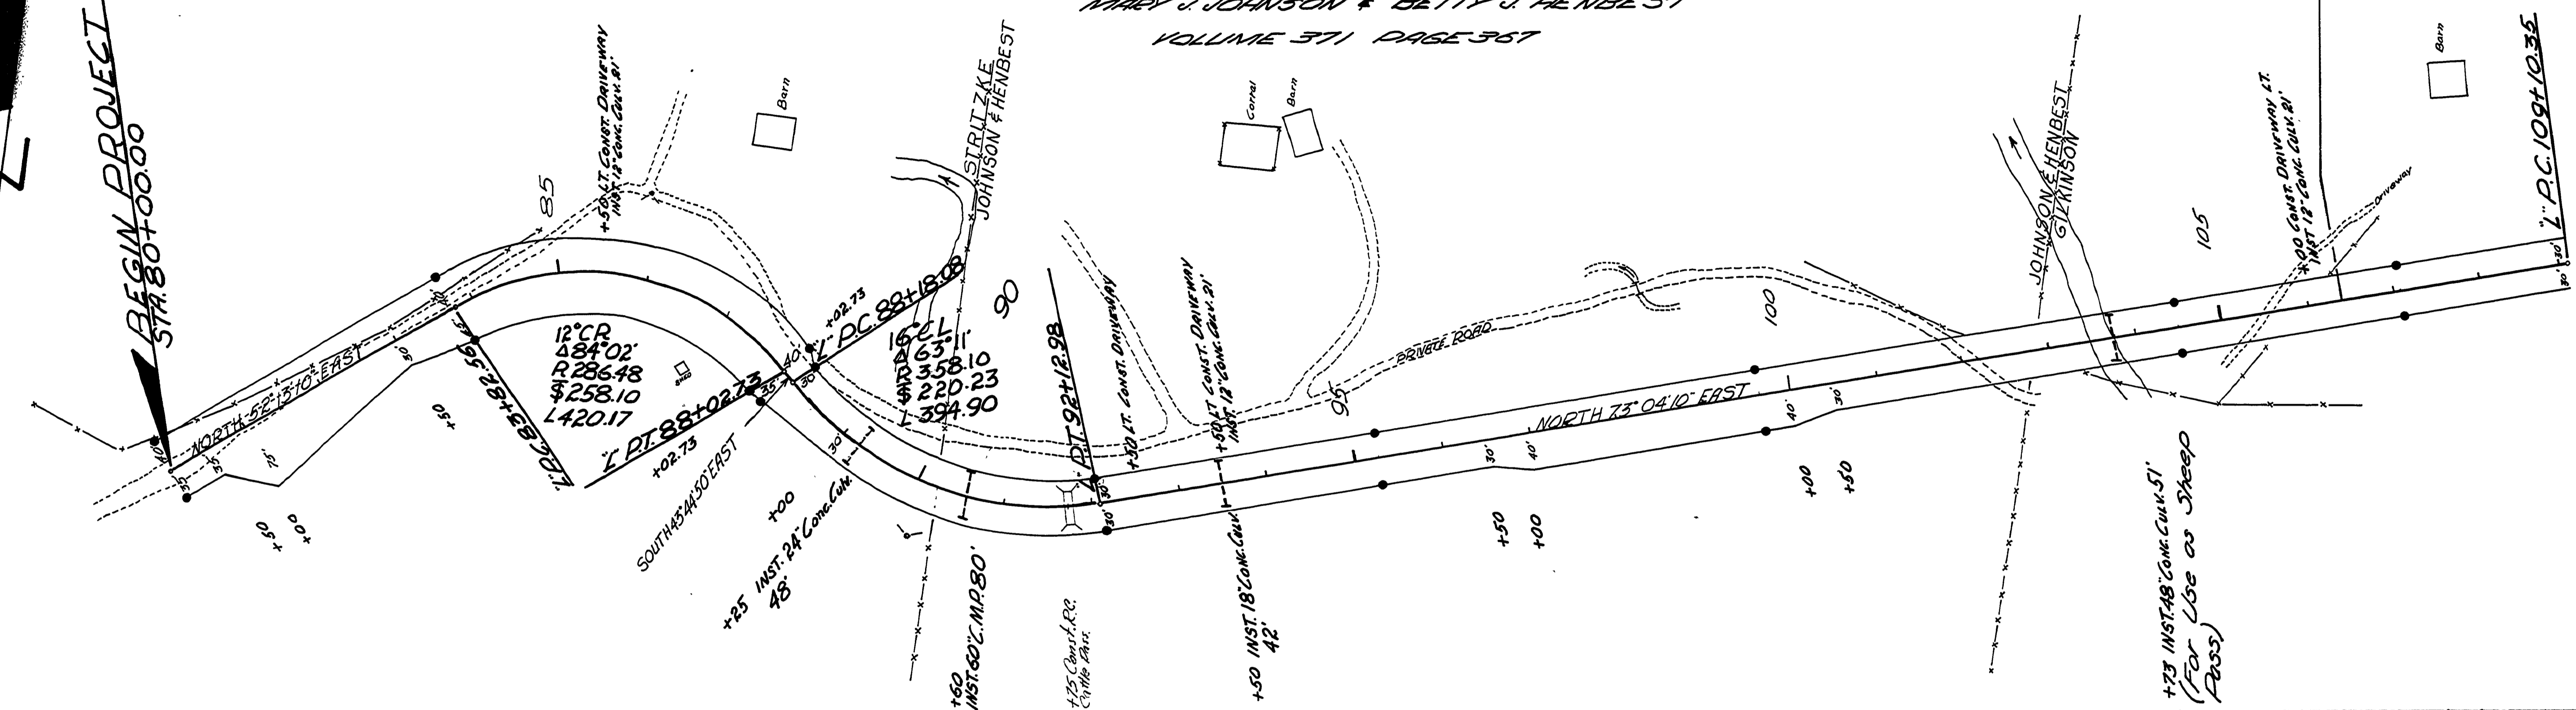

DATE	BY
SURVEYED	BY
TEMPERATURE	BY
AREA	BY
NOTE BOOK	BY
AREA CHECKED	BY

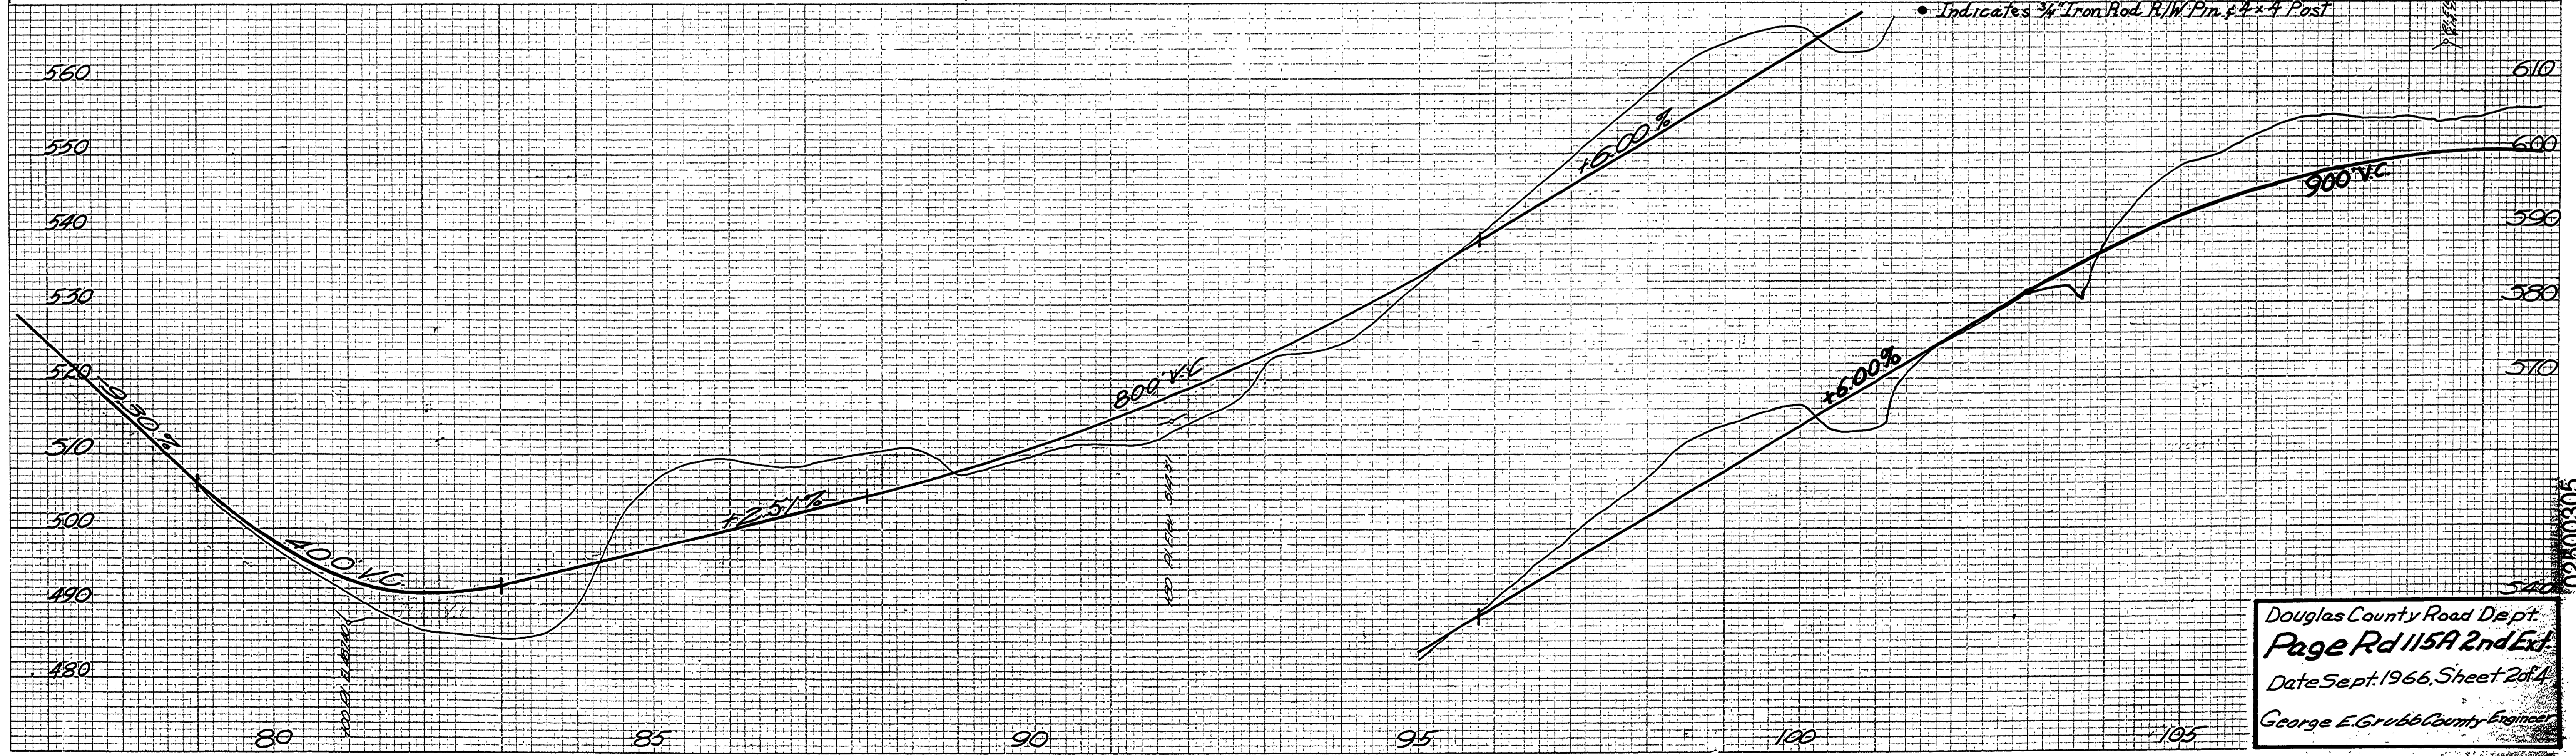

Douglas County Road Dept.  
 Page Rd 115A 2nd Ext.  
 Date Sept. 1966, Sheet 2 of 4  
 George E. Grubb County Engineer

02500305