



SECTION 21, T.26S., R.5W., W.M.

DATE	
BY	
SWAYED	
PLOTTED	
NOTE BOOK	
AREA CHECKED	
NO.	

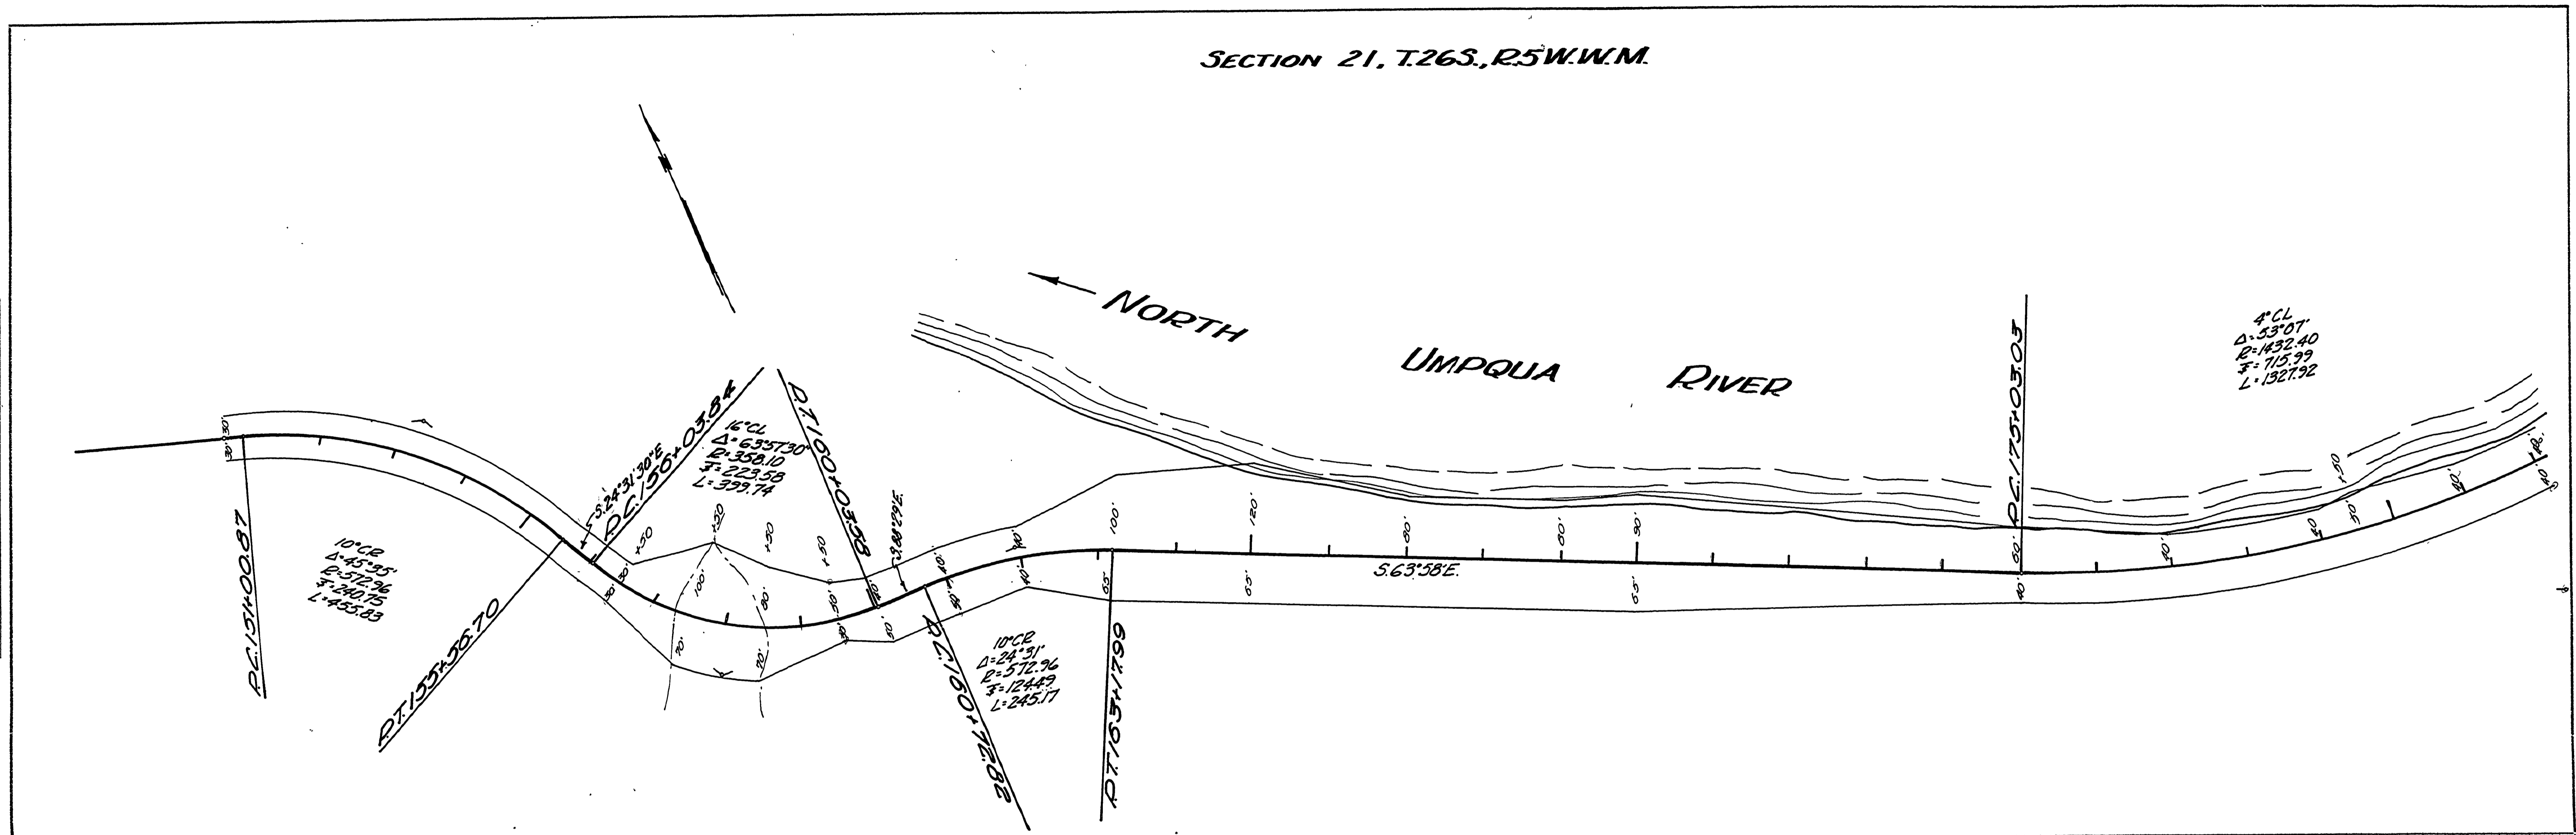

DATE	
BY	
SWAYED	
PLOTTED	
NOTE BOOK	
AREA CHECKED	
NO.	

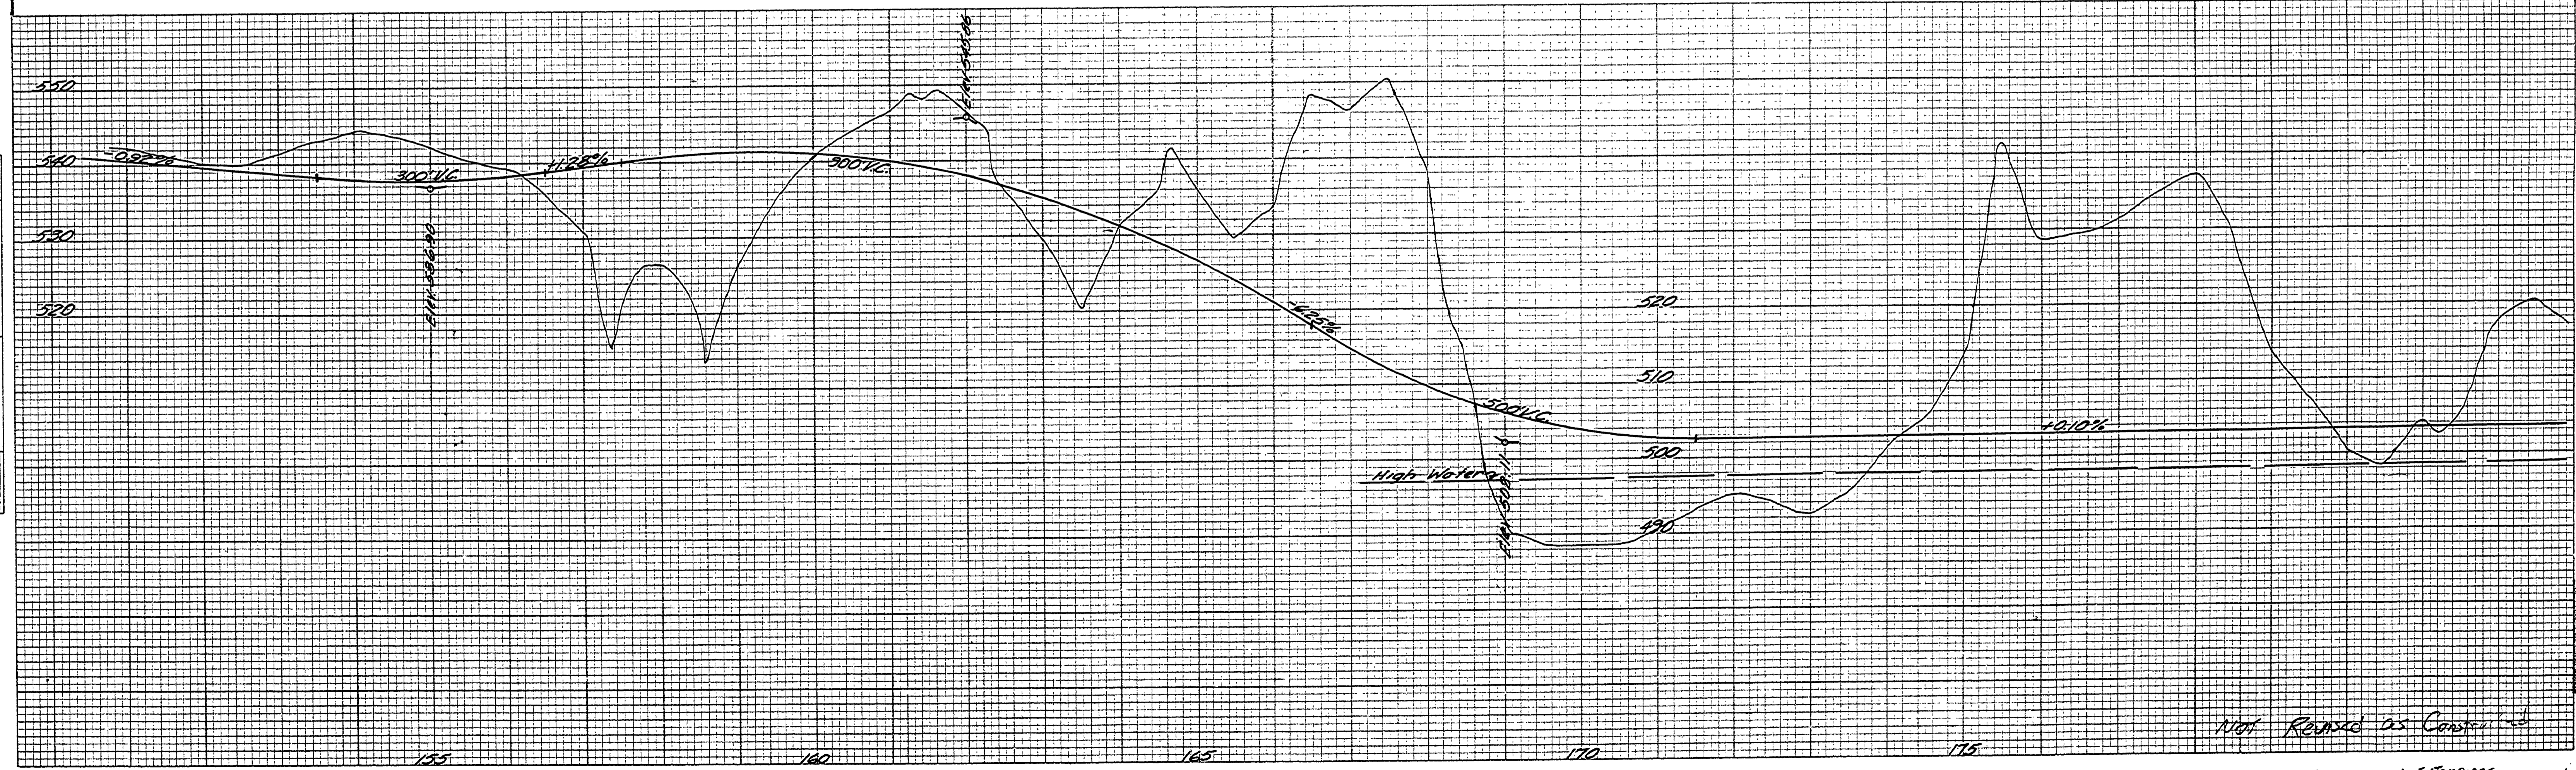

NOT RECORDED AS CONSTRUCTION

03800489