



SECTION 21, T26S, R5W, W.M.

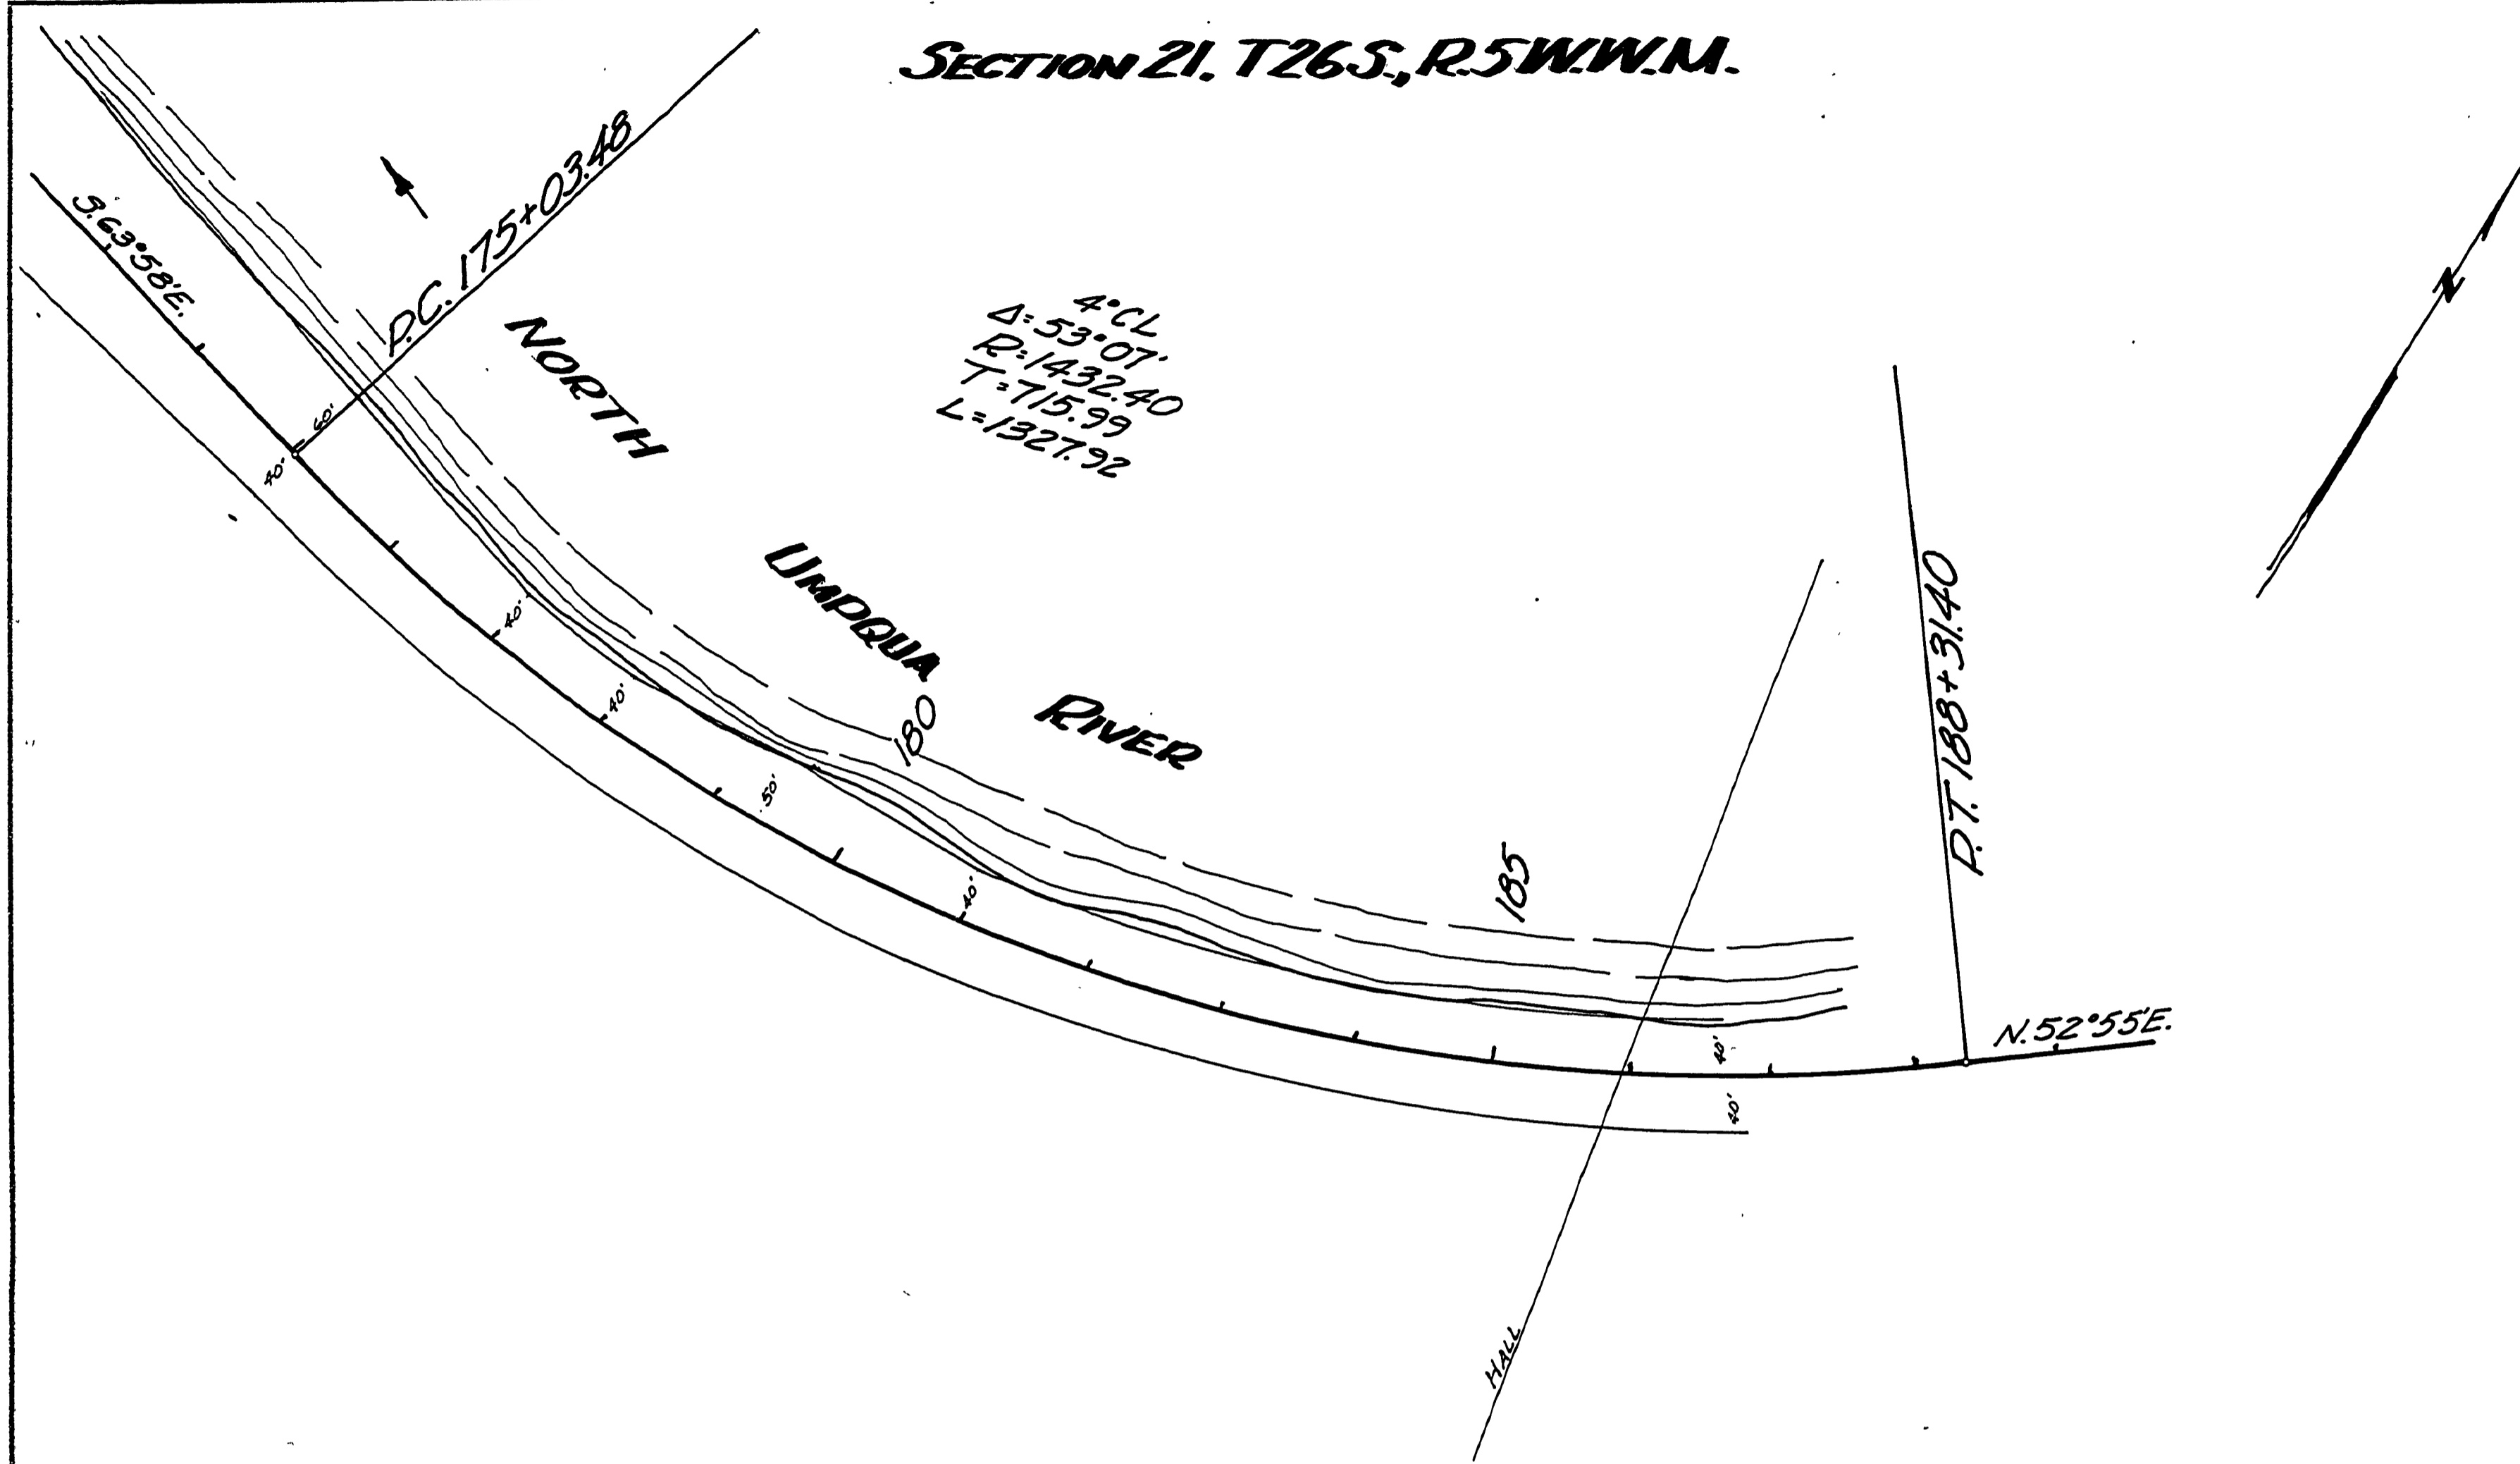

SWAYED	BY	DATE
SURVEY		
ROUTE BOOK		
AREA CHECKED		

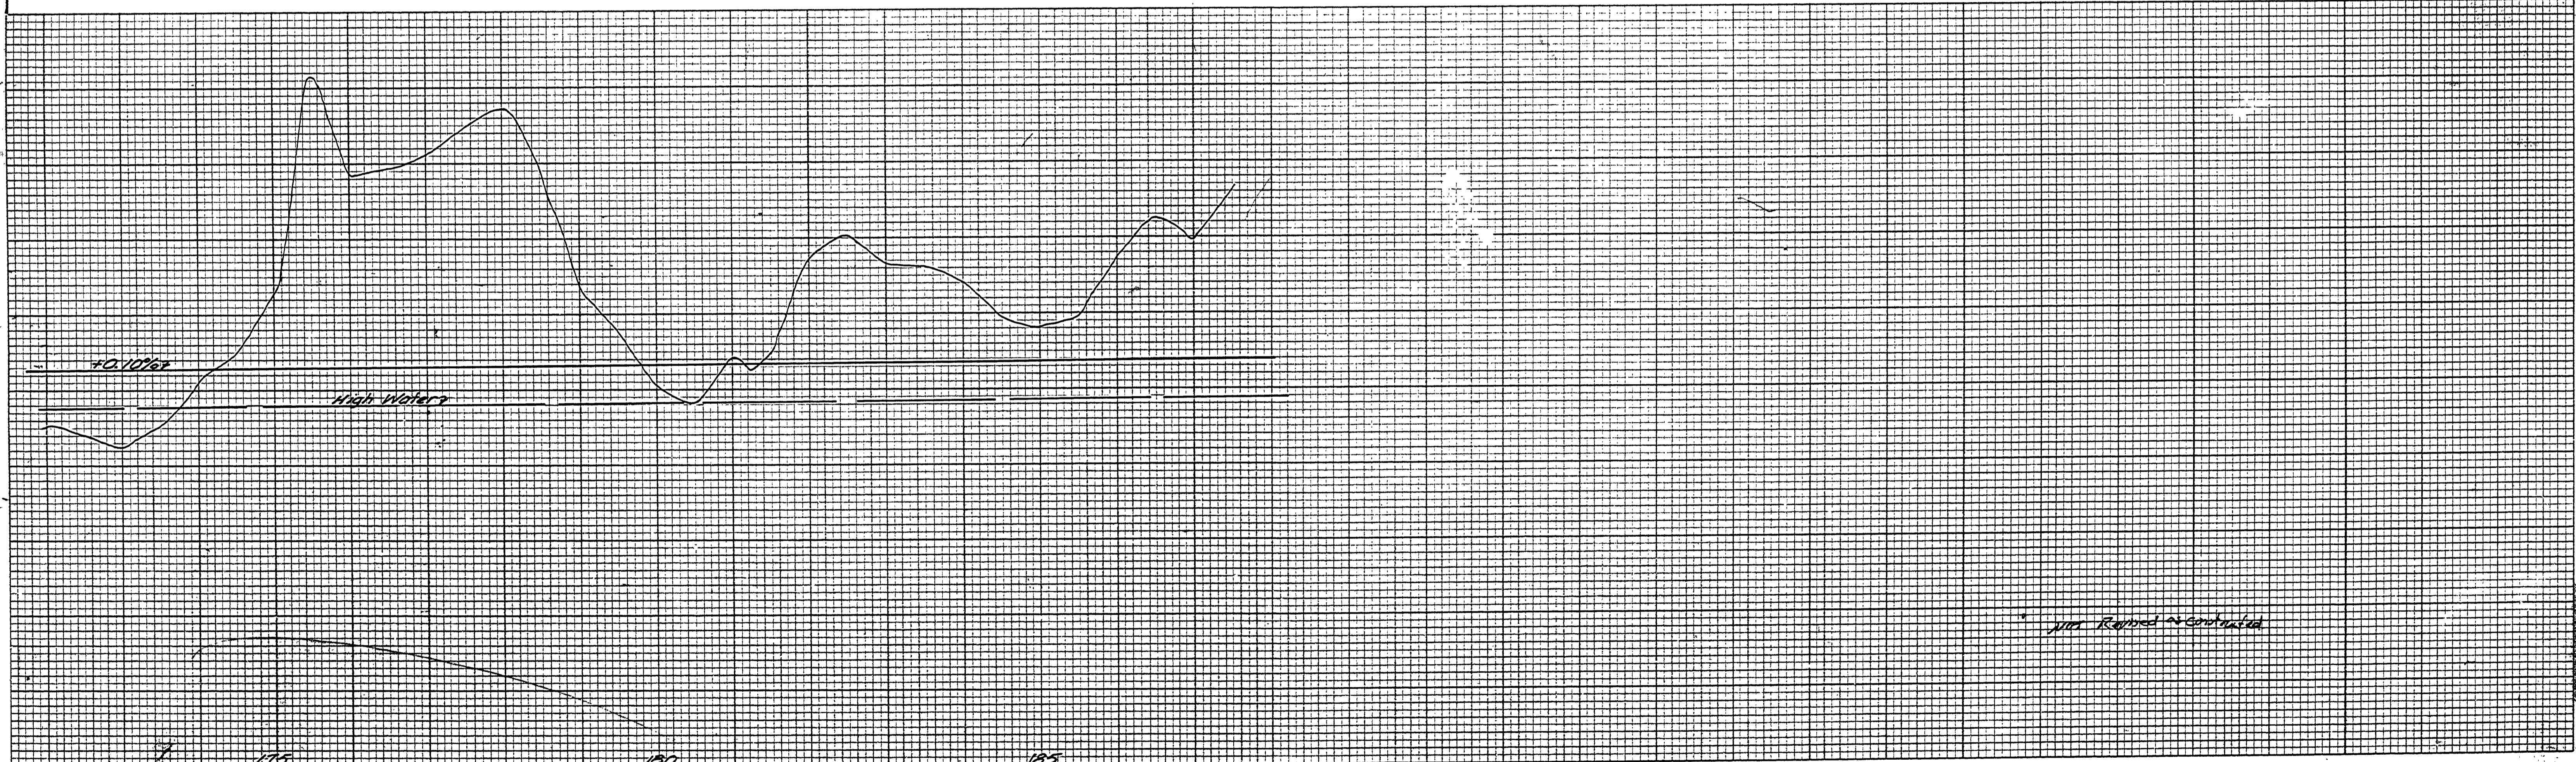

SWAYED	BY	DATE
SURVEY		
ROUTE BOOK		
AREA CHECKED		

Not Referred or Contained

04890469