


C-116
 DOUGLAS COUNTY, OREGON.
ANLAUF-LORRAINE
 SEC. 18-T. 21-4, SEC. 13-T. 21-5
 F.C. Frear Rdmstr.
 Apr. 1933.

SCALE { 1" = 100' Hor.
 1" = 10' Vert.

TOTAL EXCAV. 90+00 TO 123+50 - 4477 Yds.
 " EMB. " " " - 3530 Yds.

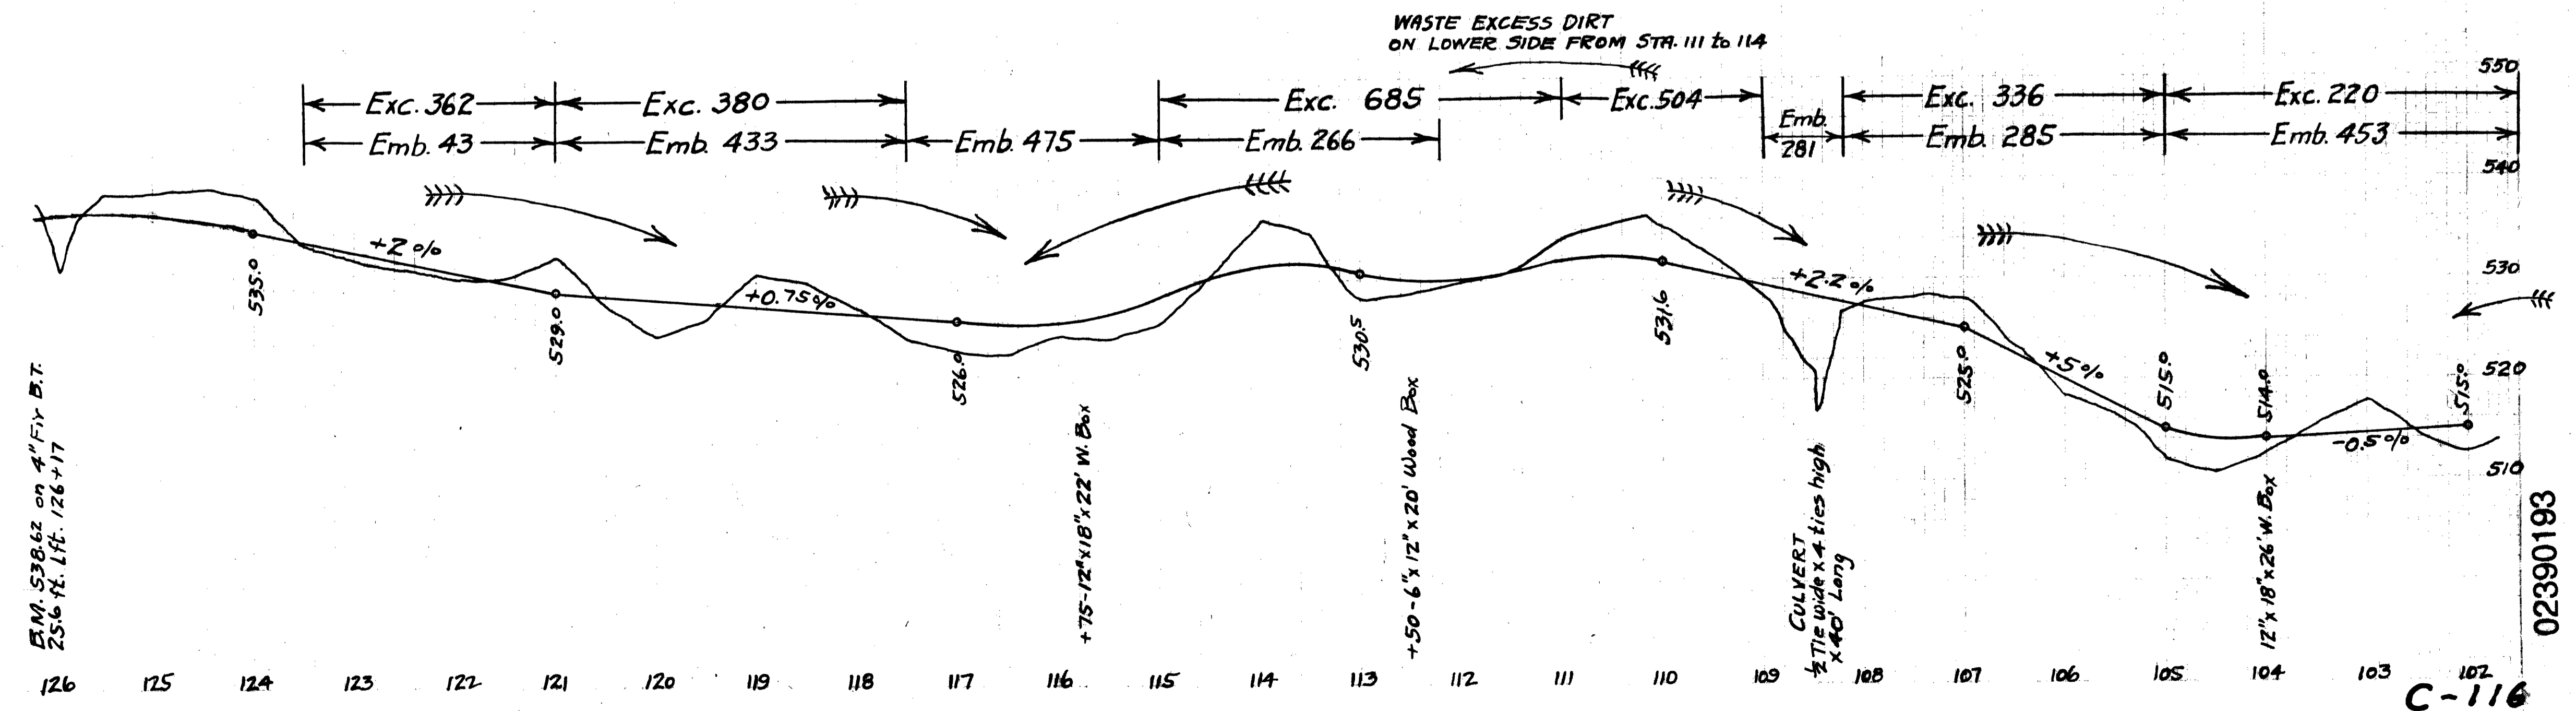

C-116

02390193