


S.W. 1/4 - S.E. 1/4 - SEC. 24
Orval S. Beckley

40' R.W. 216+29.9 TO 222+17.1
40' R.W. 222+17.1 TO END

THOMAS ROAD
Sec. 21-22-23-24 T 225 R 8W
Sec. 19 T 225 R 7W
DOUGLAS COUNTY OREGON
Sheet 8 of 10 Sheets

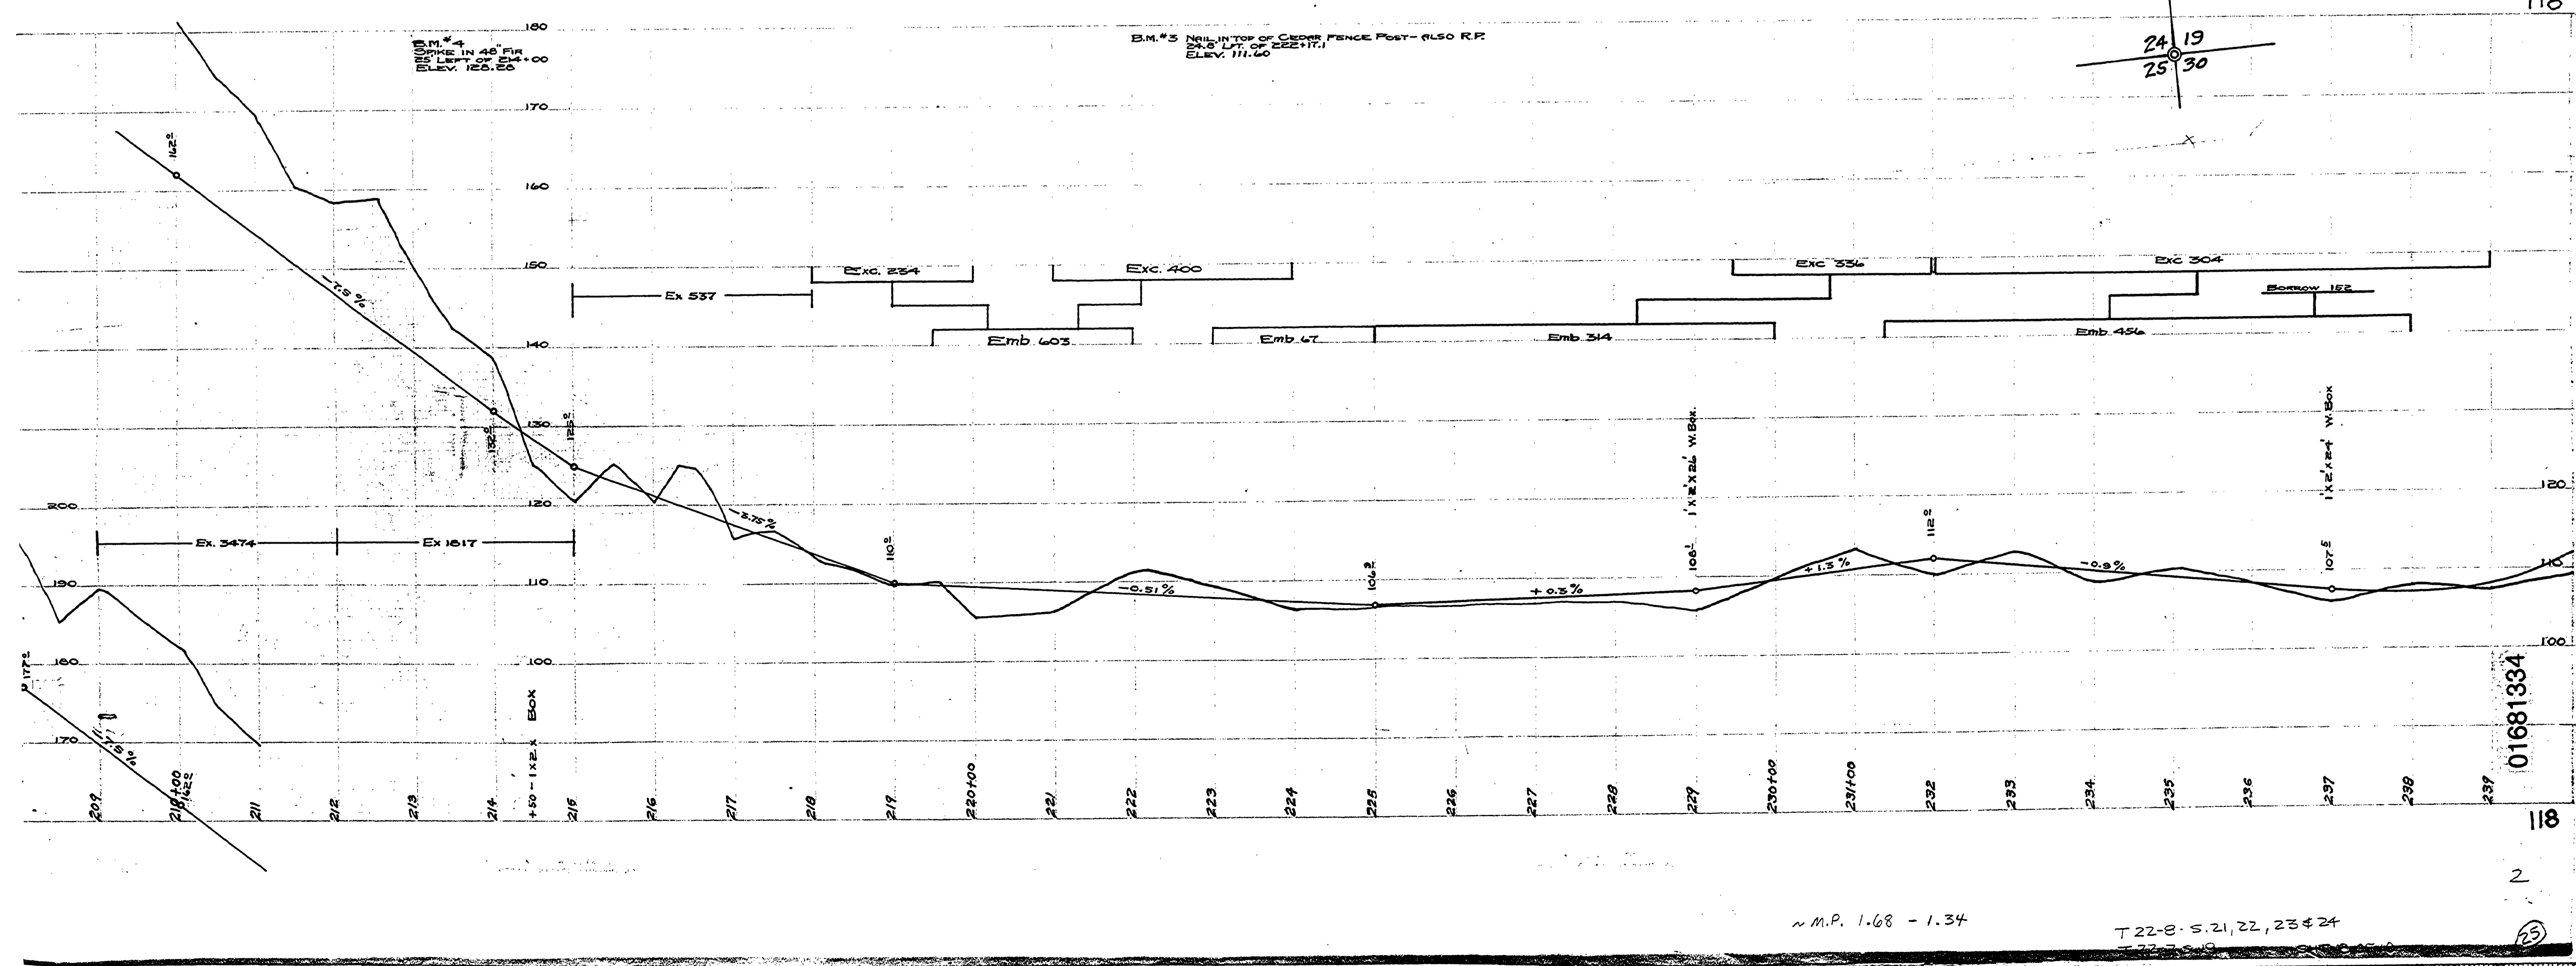

~ M.P. 1.68 - 1.34

T 22-8 - S. 21, 22, 23 & 24
T 22-8-8-9

118

24 19
25 30

01681334

118

2

13